
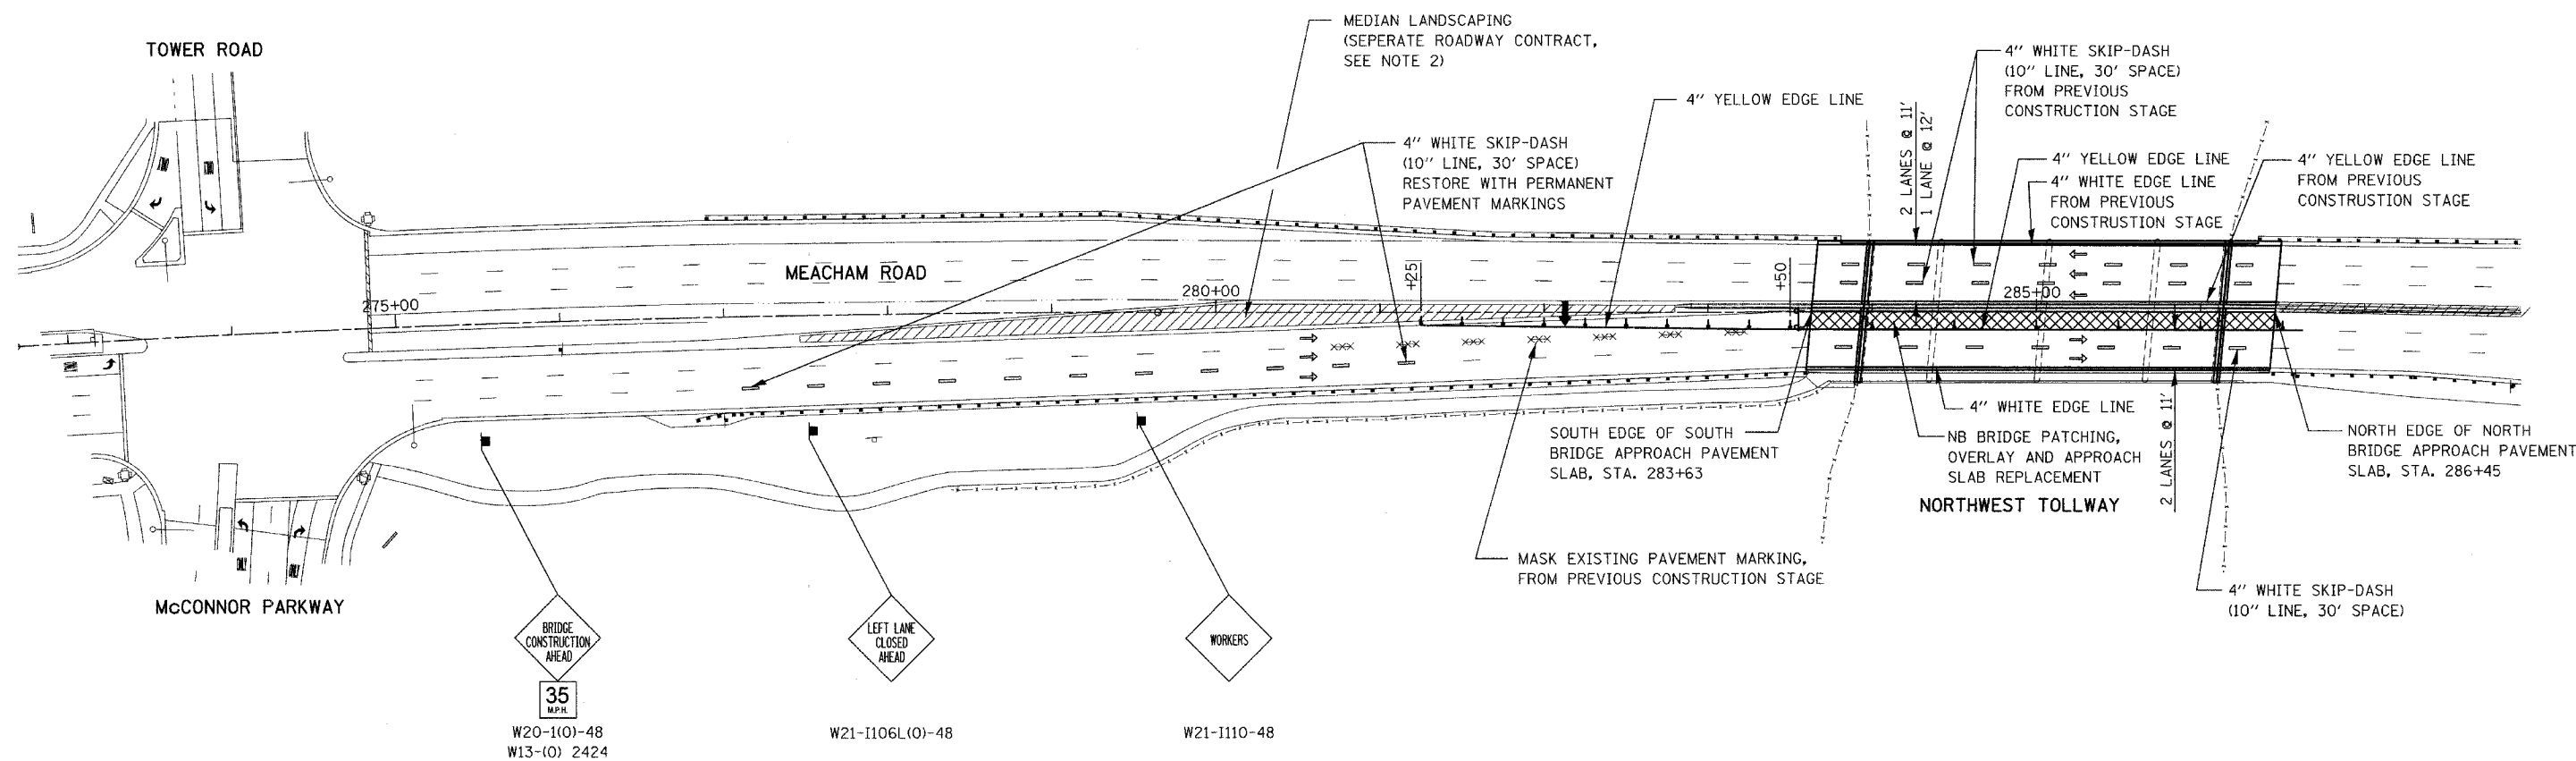


F.A.U. RTE.	SECTION	COUNTY	TOTAL SHEETS	SHEET NO.
2585 05-00068-02-BR		COOK	30	7
STA.	TO STA.			
FED. ROAD DIST. NO.	ILLINOIS	FED. AID PROJECT		
CONTRACT NUMBER 83800				

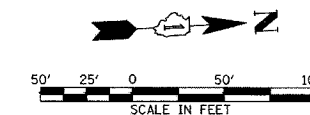

LEGEND:

	BRIDGE CONSTRUCTION
	ROADWAY CONSTRUCTION (NOT IN CONTRACT)
	TYPE II BARRICADE WITH MONO-DIRECTIONAL STEADY-BURN LIGHTS @ 50' CTRS. (25' SPACING WITHIN TAPERS)
	TYPE III BARRICADE W/ FLASHING LIGHTS
	TEMPORARY TRAFFIC SIGN
	DIRECTION OF TRAFFIC
	MASK EXISTING PAVEMENT MARKING
	ARROW BOARD

- NOTES:**
- CONTRACTOR SHALL PROVIDE ALL TRAFFIC CONTROL DEVICES, TEMPORARY SIGNS, BARRICADES AND TEMPORARY PAVEMENT MARKINGS SHOWN ON THIS SHEET, OR AS DIRECTED BY ENGINEER.
 - CONTRACTOR SHALL COORDINATE WITH EXISTING ROADWAY CONTRACTOR TO AVOID CONFLICT WITH MEDIAN LANDSCAPING WORK.
 - ALL PAVEMENT MARKINGS SHOWN ON THIS SHEET SHALL BE TYPE III, TEMPORARY PAVEMENT MARKING TAPE, UNLESS OTHERWISE NOTED.
 - MASK EXISTING PAVEMENT MARKINGS WITH BLACK TYPE III TEMPORARY PAVEMENT MARKING TAPE.

REVISIONS	
NAME	DATE

ILLINOIS DEPARTMENT OF TRANSPORTATION

CONSTRUCTION STAGING & MAINTENANCE OF TRAFFIC STAGE IIB

DESIGNED BY MTK
CHECKED BY RAL

DATE 04/14/05