
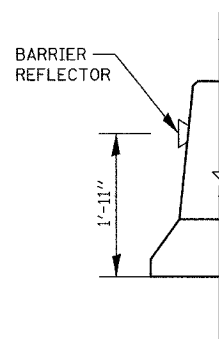


F.A.U. RTE.	SECTION	COUNTY	TOTAL SHEETS	SHEET NO.
2585	05-00068-02-BR	COOK	30	8
STA.	TO STA.			
FED. ROAD DIST. NO.	ILLINOIS	FED. AID PROJECT		
CONTRACT NUMBER 83800				

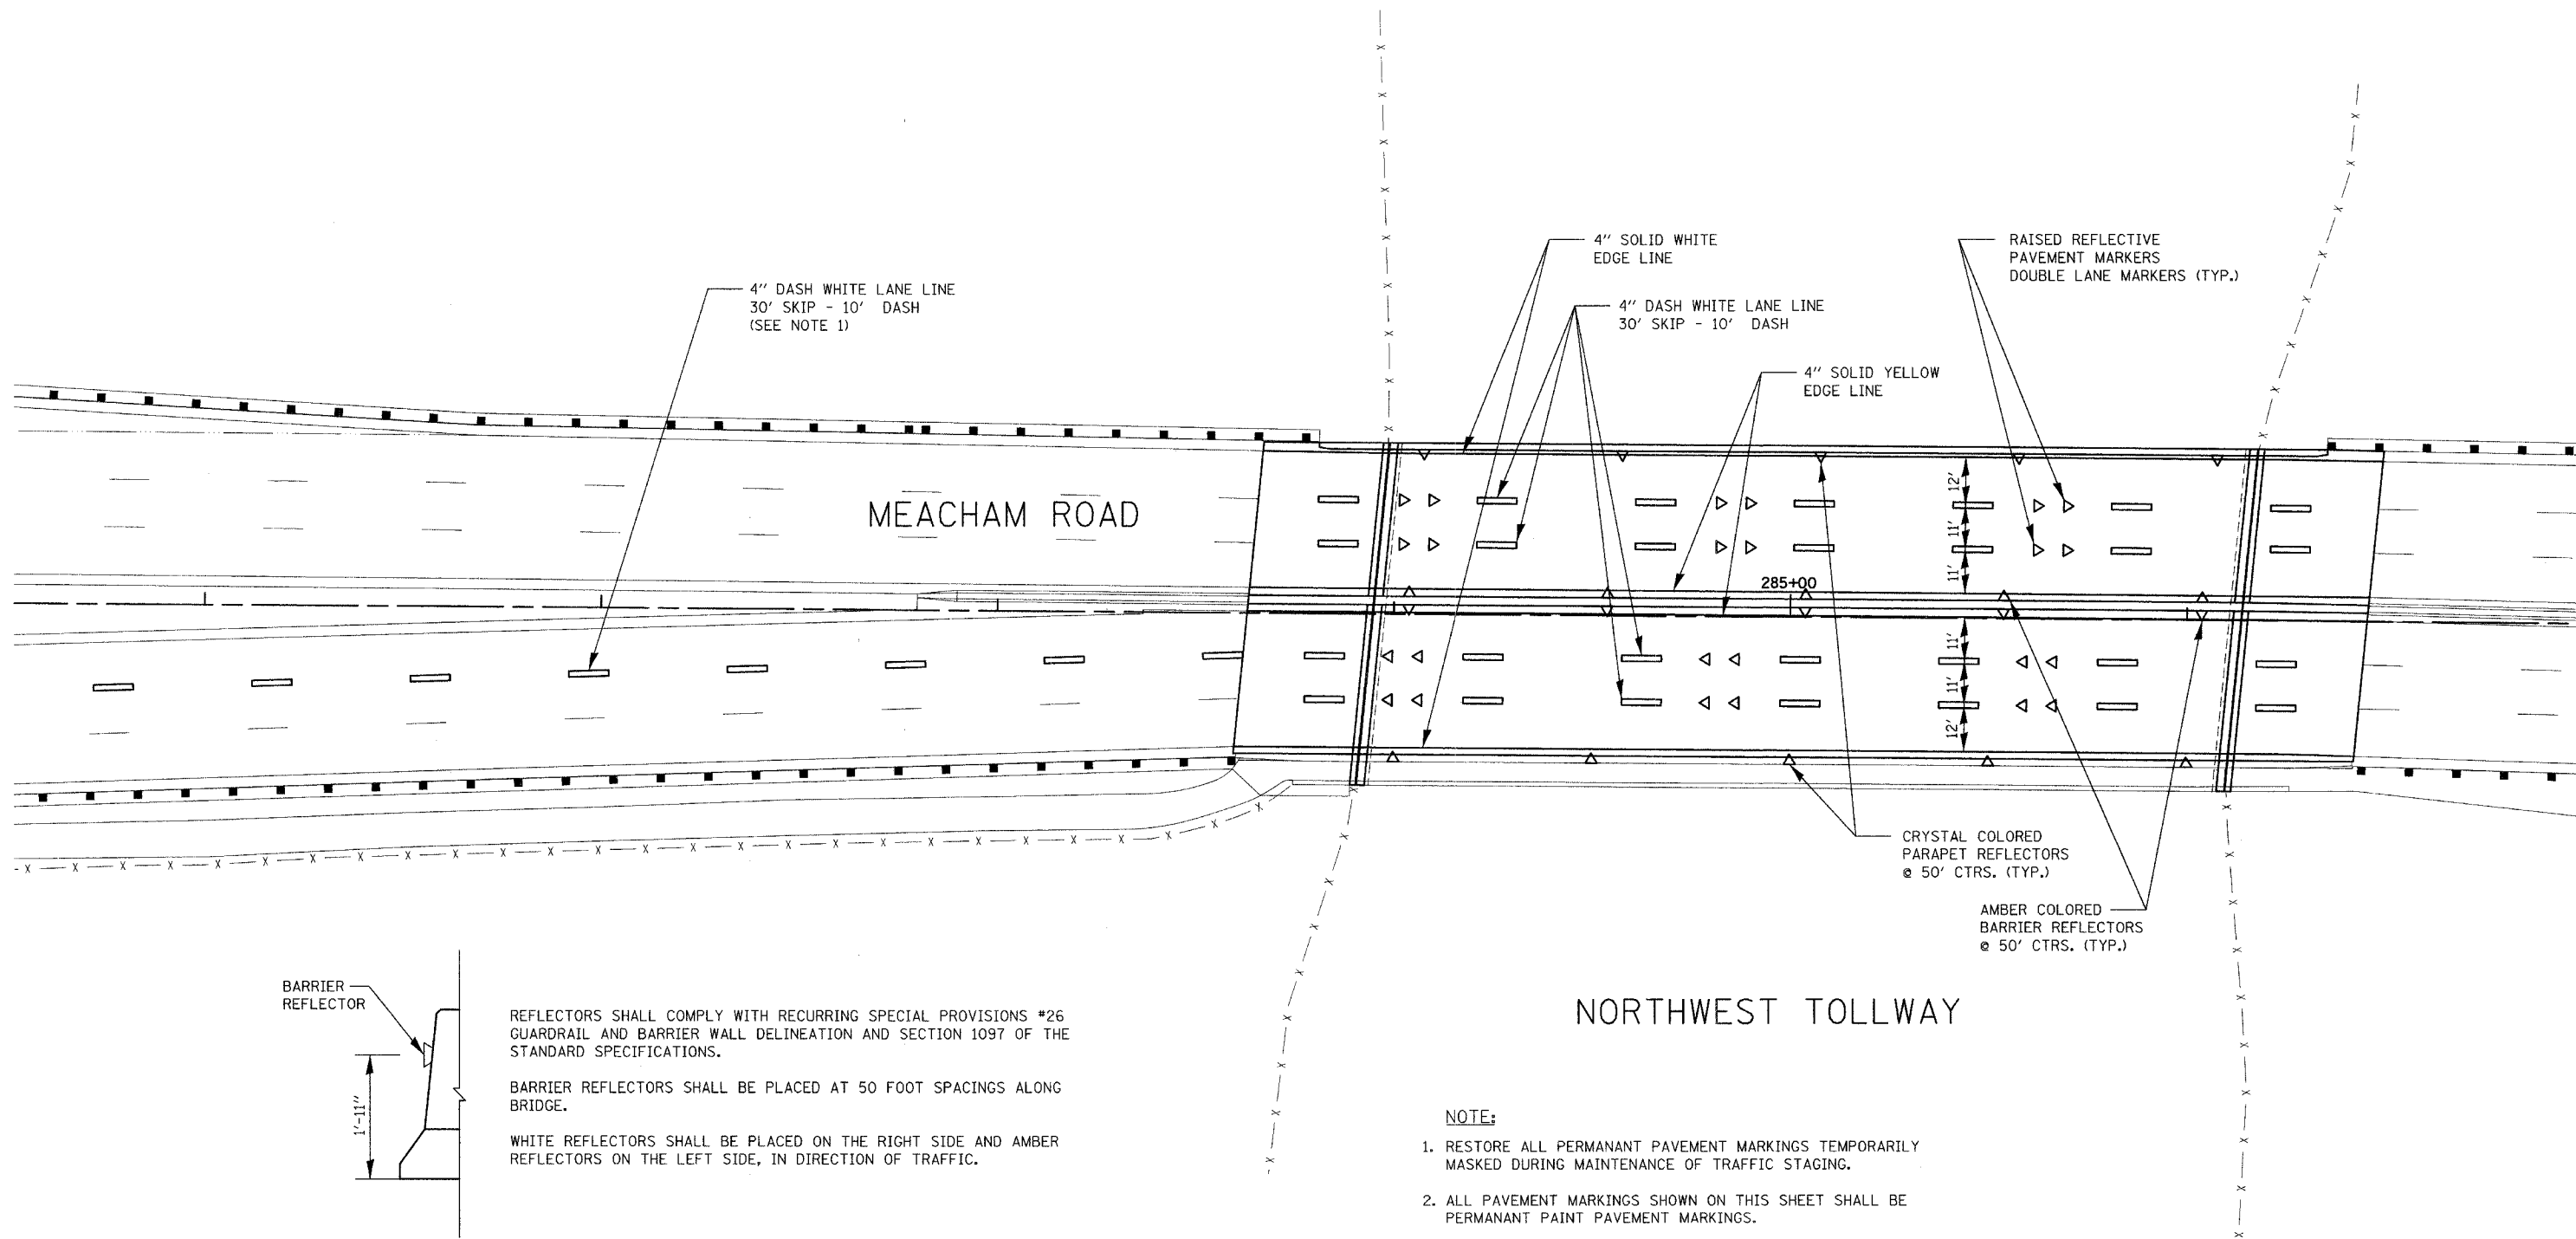

BARRIER OR PARAPET REFLECTOR INSTALLATION

REFLECTORS SHALL COMPLY WITH RECURRING SPECIAL PROVISIONS #26 GUARDRAIL AND BARRIER WALL DELINEATION AND SECTION 1097 OF THE STANDARD SPECIFICATIONS.

BARRIER REFLECTORS SHALL BE PLACED AT 50 FOOT SPACINGS ALONG BRIDGE.

WHITE REFLECTORS SHALL BE PLACED ON THE RIGHT SIDE AND AMBER REFLECTORS ON THE LEFT SIDE, IN DIRECTION OF TRAFFIC.

**NOTE:**

- RESTORE ALL PERMANANT PAVEMENT MARKINGS TEMPORARILY MASKED DURING MAINTENANCE OF TRAFFIC STAGING.
- ALL PAVEMENT MARKINGS SHOWN ON THIS SHEET SHALL BE PERMANANT PAINT PAVEMENT MARKINGS.

REVISIONS	
NAME	DATE

ILLINOIS DEPARTMENT OF TRANSPORTATION

**PAVEMENT MARKINGS**

DESIGNED BY MTK  
CHECKED BY RAL  
DATE 04/14/05