



STATE OF ILLINOIS  
DEPARTMENT OF TRANSPORTATION

ROUTE NO.	SECTION	COUNTY	TOTAL SHEETS	SHEET NO.	SHEET NO. S-8 OF S-21 SHEETS	
F.A.U. RTE.	2585	**	COOK	30		17
FED. ROAD DIST. NO.	7	ILLINOIS	FED. AID PROJECT			
** 05-00068-02-BR		CONTRACT NO 88800				

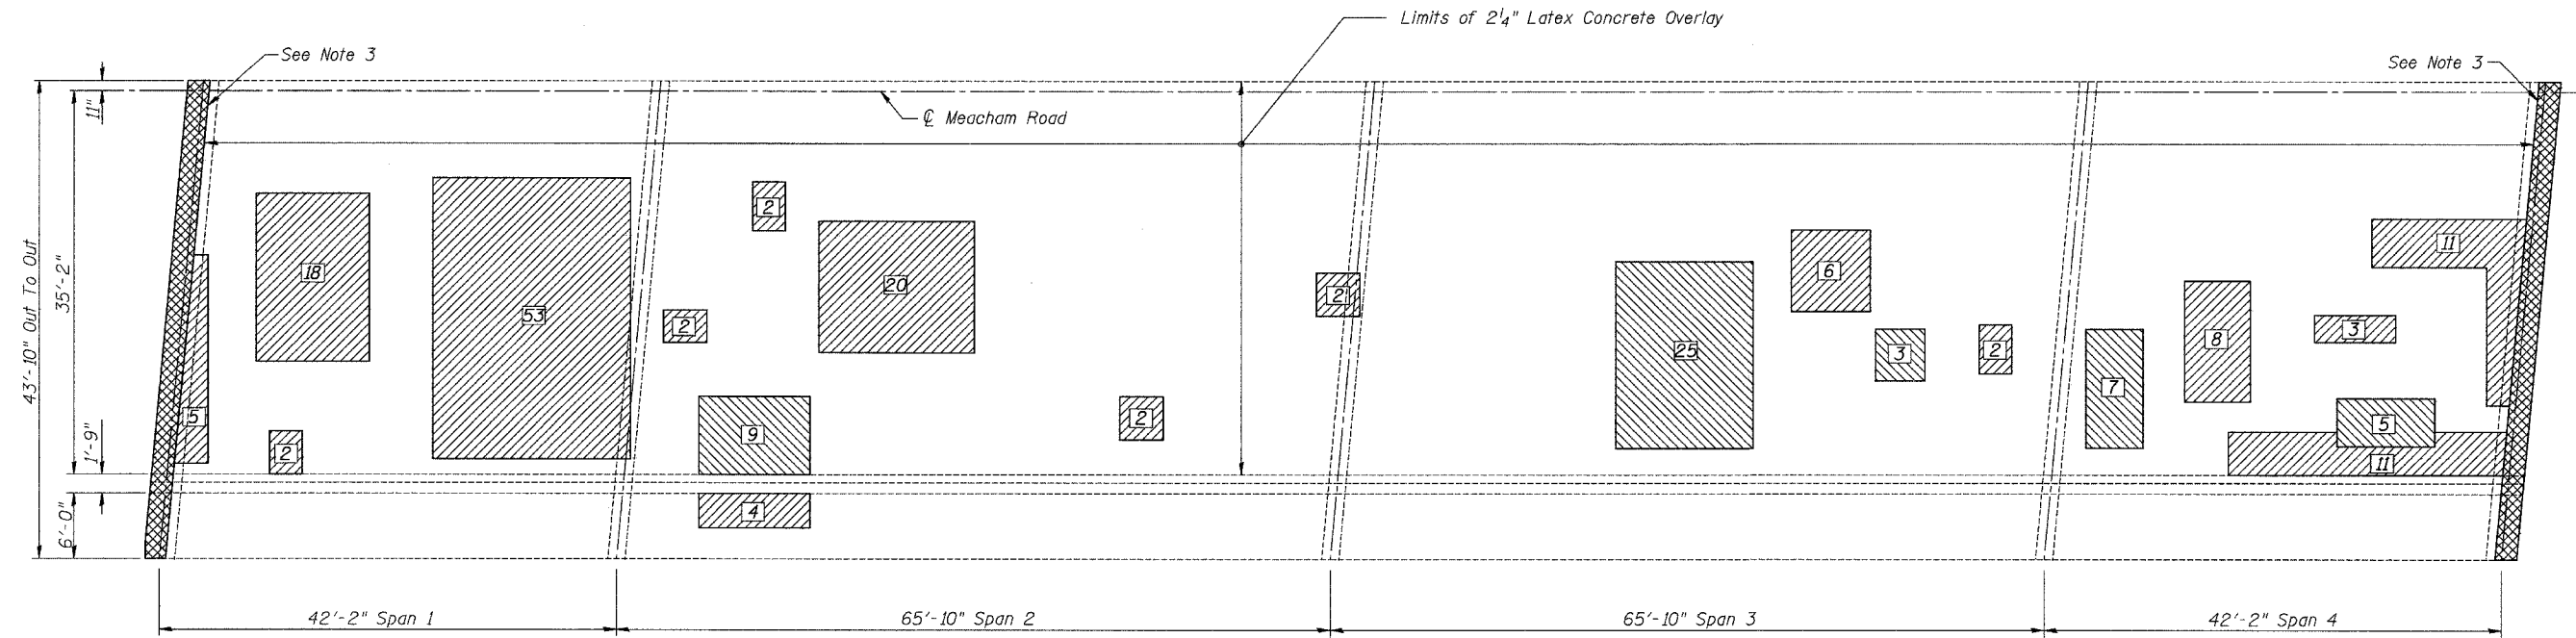

**PATCHING PLAN**  
N.T.S.

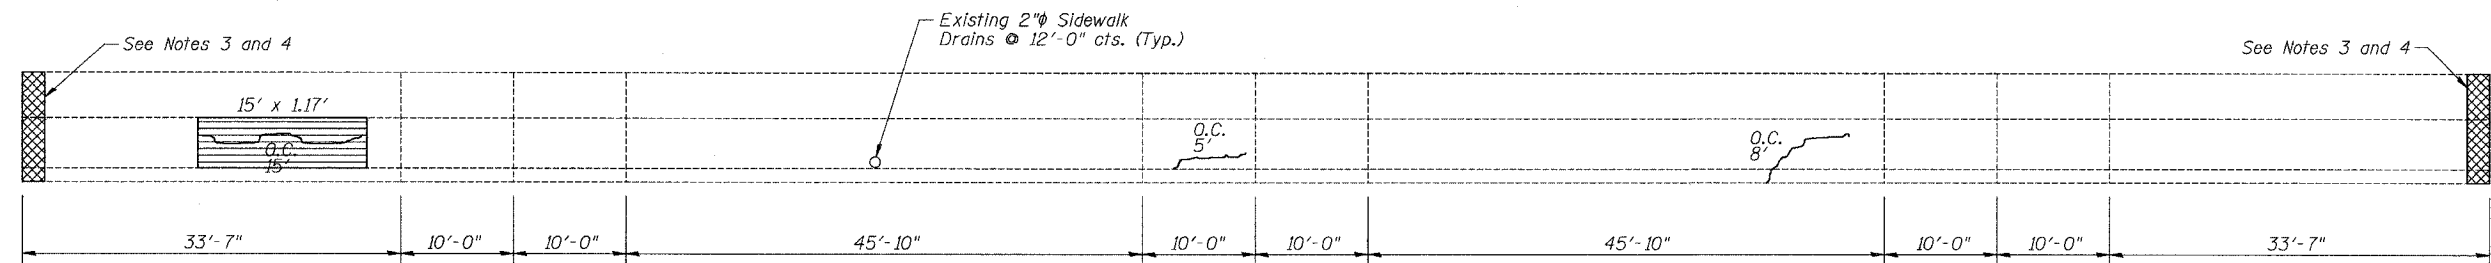

**SIDEWALK BARRIER ELEVATION**  
Looking East

**LEGEND**

- Deck Slab Repair (Full Depth), Type II  
X denotes estimated quantity in Sq. Yds.
- Deck Slab Repair (Partial Depth)  
X denotes estimated quantity in Sq. Yds.
- Concrete Removal
- Form Concrete Repair <= 5"
- OC  
Open Crack (Epoxy Crack Seal)

**Notes:**

1. Patches shown are in square yards and patches are not to scale.
2. Areas of deck and sidewalk barrier repairs shown are estimated.
3. For Expansion Joint Rehabilitation, see Sheet Nos. S-11 and S-12.
4. For Sidewalk and Barrier Rehabilitation, see Sheet No. S-15.
5. Quantities and limits shown for full and partial depth patching are estimated. Actual limits for bridge deck patching are to be field determined and may require the use of longitudinal construction joints for purposes of maintaining NB Traffic.

**BILL OF MATERIALS**

Item	Unit	Quantity
Deck Slab Repair (Partial Depth)	Sq. Yds.	151
Deck Slab Repair (Full Depth), Type II	Sq. Yds.	49
Formed Concrete Repair <= 5"	Sq. Ft.	17.5
Epoxy Crack Sealing	Foot	13
Bridge Deck Latex Concrete Overlay, (2 1/4")	Sq. Yds.	861.3

**NB DECK AND BARRIER REPAIRS**  
**MEACHAM ROAD OVER NORTHWEST TOLLWAY**  
**F.A.U. ROUTE 2585 SECTION 05-00068-02-BR**  
**COOK COUNTY**

**STA. 285 + 04.18**

**STRUCTURE NO. 016-0676**



DESIGNED: SCHELBAN/AYARGICOLU  
DRAWN: SCHELBAN/AYARGICOLU  
CHECKED: RLEE