



STATE OF ILLINOIS  
DEPARTMENT OF TRANSPORTATION

ROUTE NO.	SECTION	COUNTY	TOTAL SHEETS	SHEET NO.	SHEET NO. S-17 OF S-21 SHEETS	
FALL YEAR	2585	**	COOK	30		26
FED. ROAD DIST. NO. 7	ILLINOIS	FED. AID PROJECT				

\*\* 05-00068-02-BR CONTRACT NO 83800

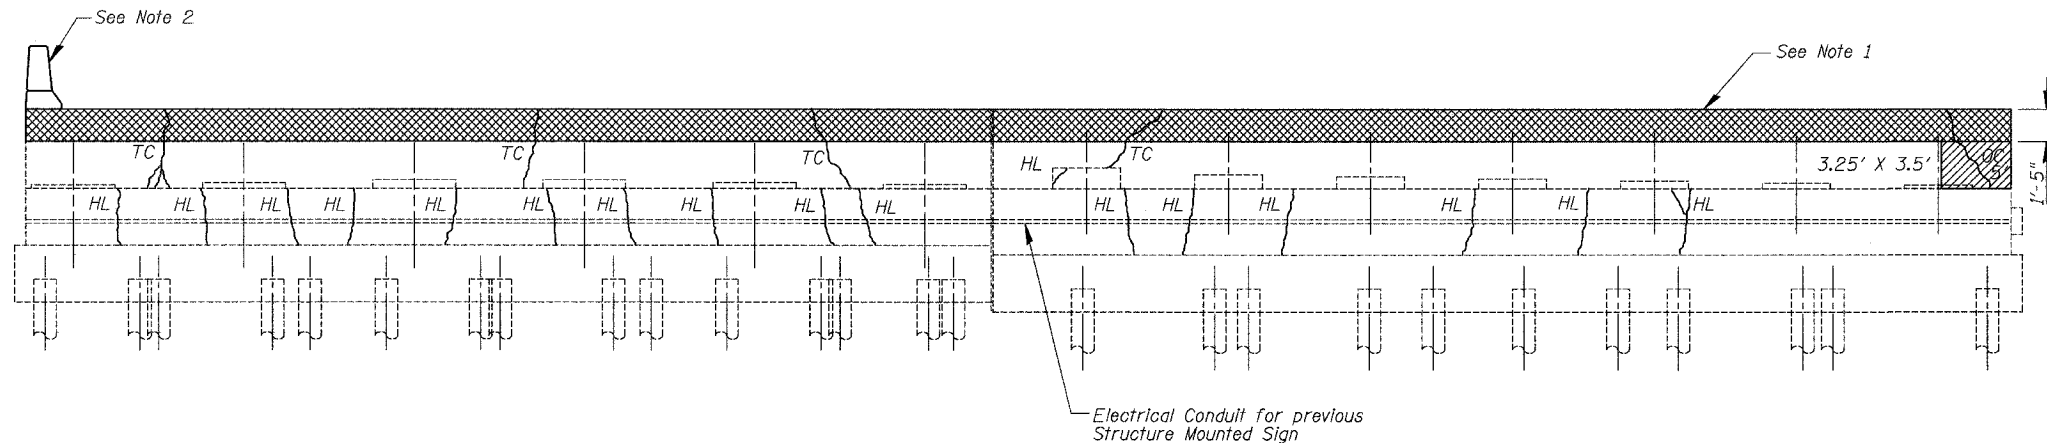

**NORTH ABUTMENT ELEVATION**  
(Looking North)

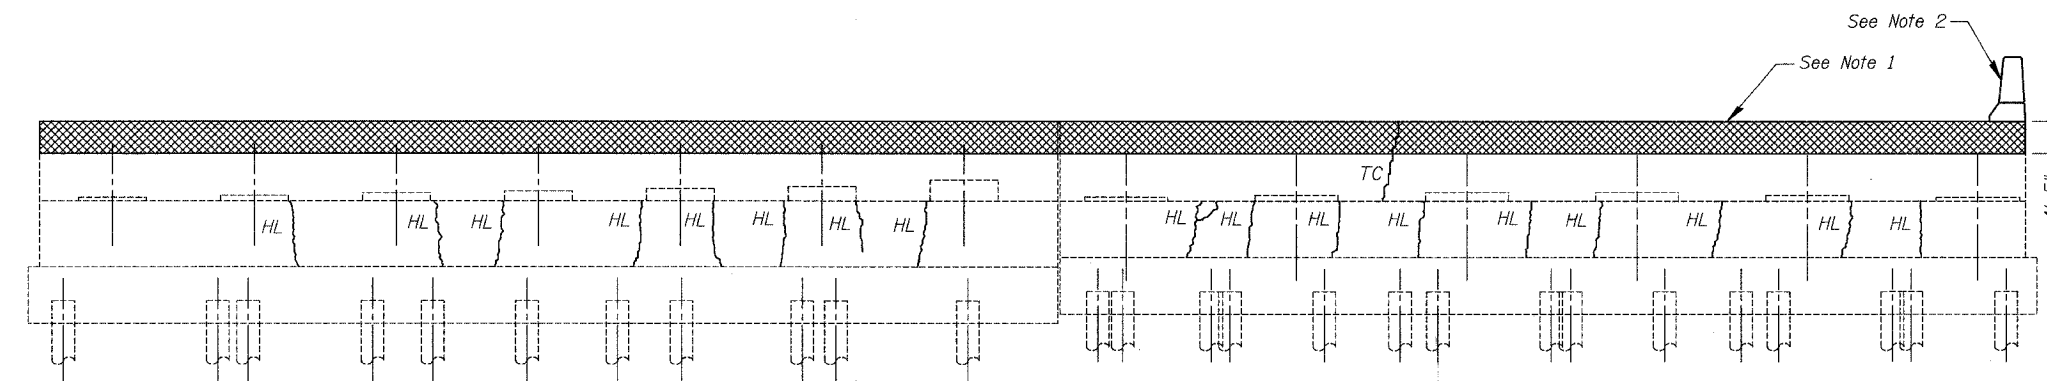




**SOUTH ABUTMENT ELEVATION**  
(Looking South)

**SUBSTRUCTURE  
BILL OF MATERIAL**

Item	Unit	Quantity
Formed Concrete Repair > 5"	Sq. Ft.	11.4


**LEGEND**

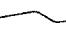-  Formed Concrete Repair >5"
-  Structural Removal
-  Crack
- HL Hair Line
- TC Tight Crack
- OC Open Crack

**NOTES**

1. For Expansion Joint Rehabilitation Details, see Sheet Nos. S-11 and S-12
2. For additional Wingwall Rehabilitation, see Sheet Nos. S-16.

**ABUTMENT REPAIRS**  
**MEACHAM ROAD OVER NORTHWEST TOLLWAY**  
**F.A.U. ROUTE 2585 SECTION 05-00068-02-BR**  
**COOK COUNTY**  
**STA. 285 + 04.18**  
**STRUCTURE NO. 016-0676**

 **MACTEC**  
DESIGNED: SCHELBIAN/AYARGICGLU  
DRAWN: SCHELBIAN/AYARGICGLU  
CHECKED: RLEE