



BY HANSON 06/03/05

F.A. RTE.	SECTION	COUNTY	TOTAL SHEET
04-00001-00-PV	DEKALB	43	7
STA.	TO STA.		
FED. ROAD DIST. NO.	ILLINOIS FED. AID PROJECT		

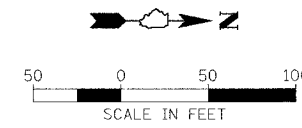

HANSON Professional Services Inc.
 Copyright Hanson Professional Services Inc. 2005
 RLA 06/03/05
 DRAWN 06/03/05
 REVIEWED 06/03/05

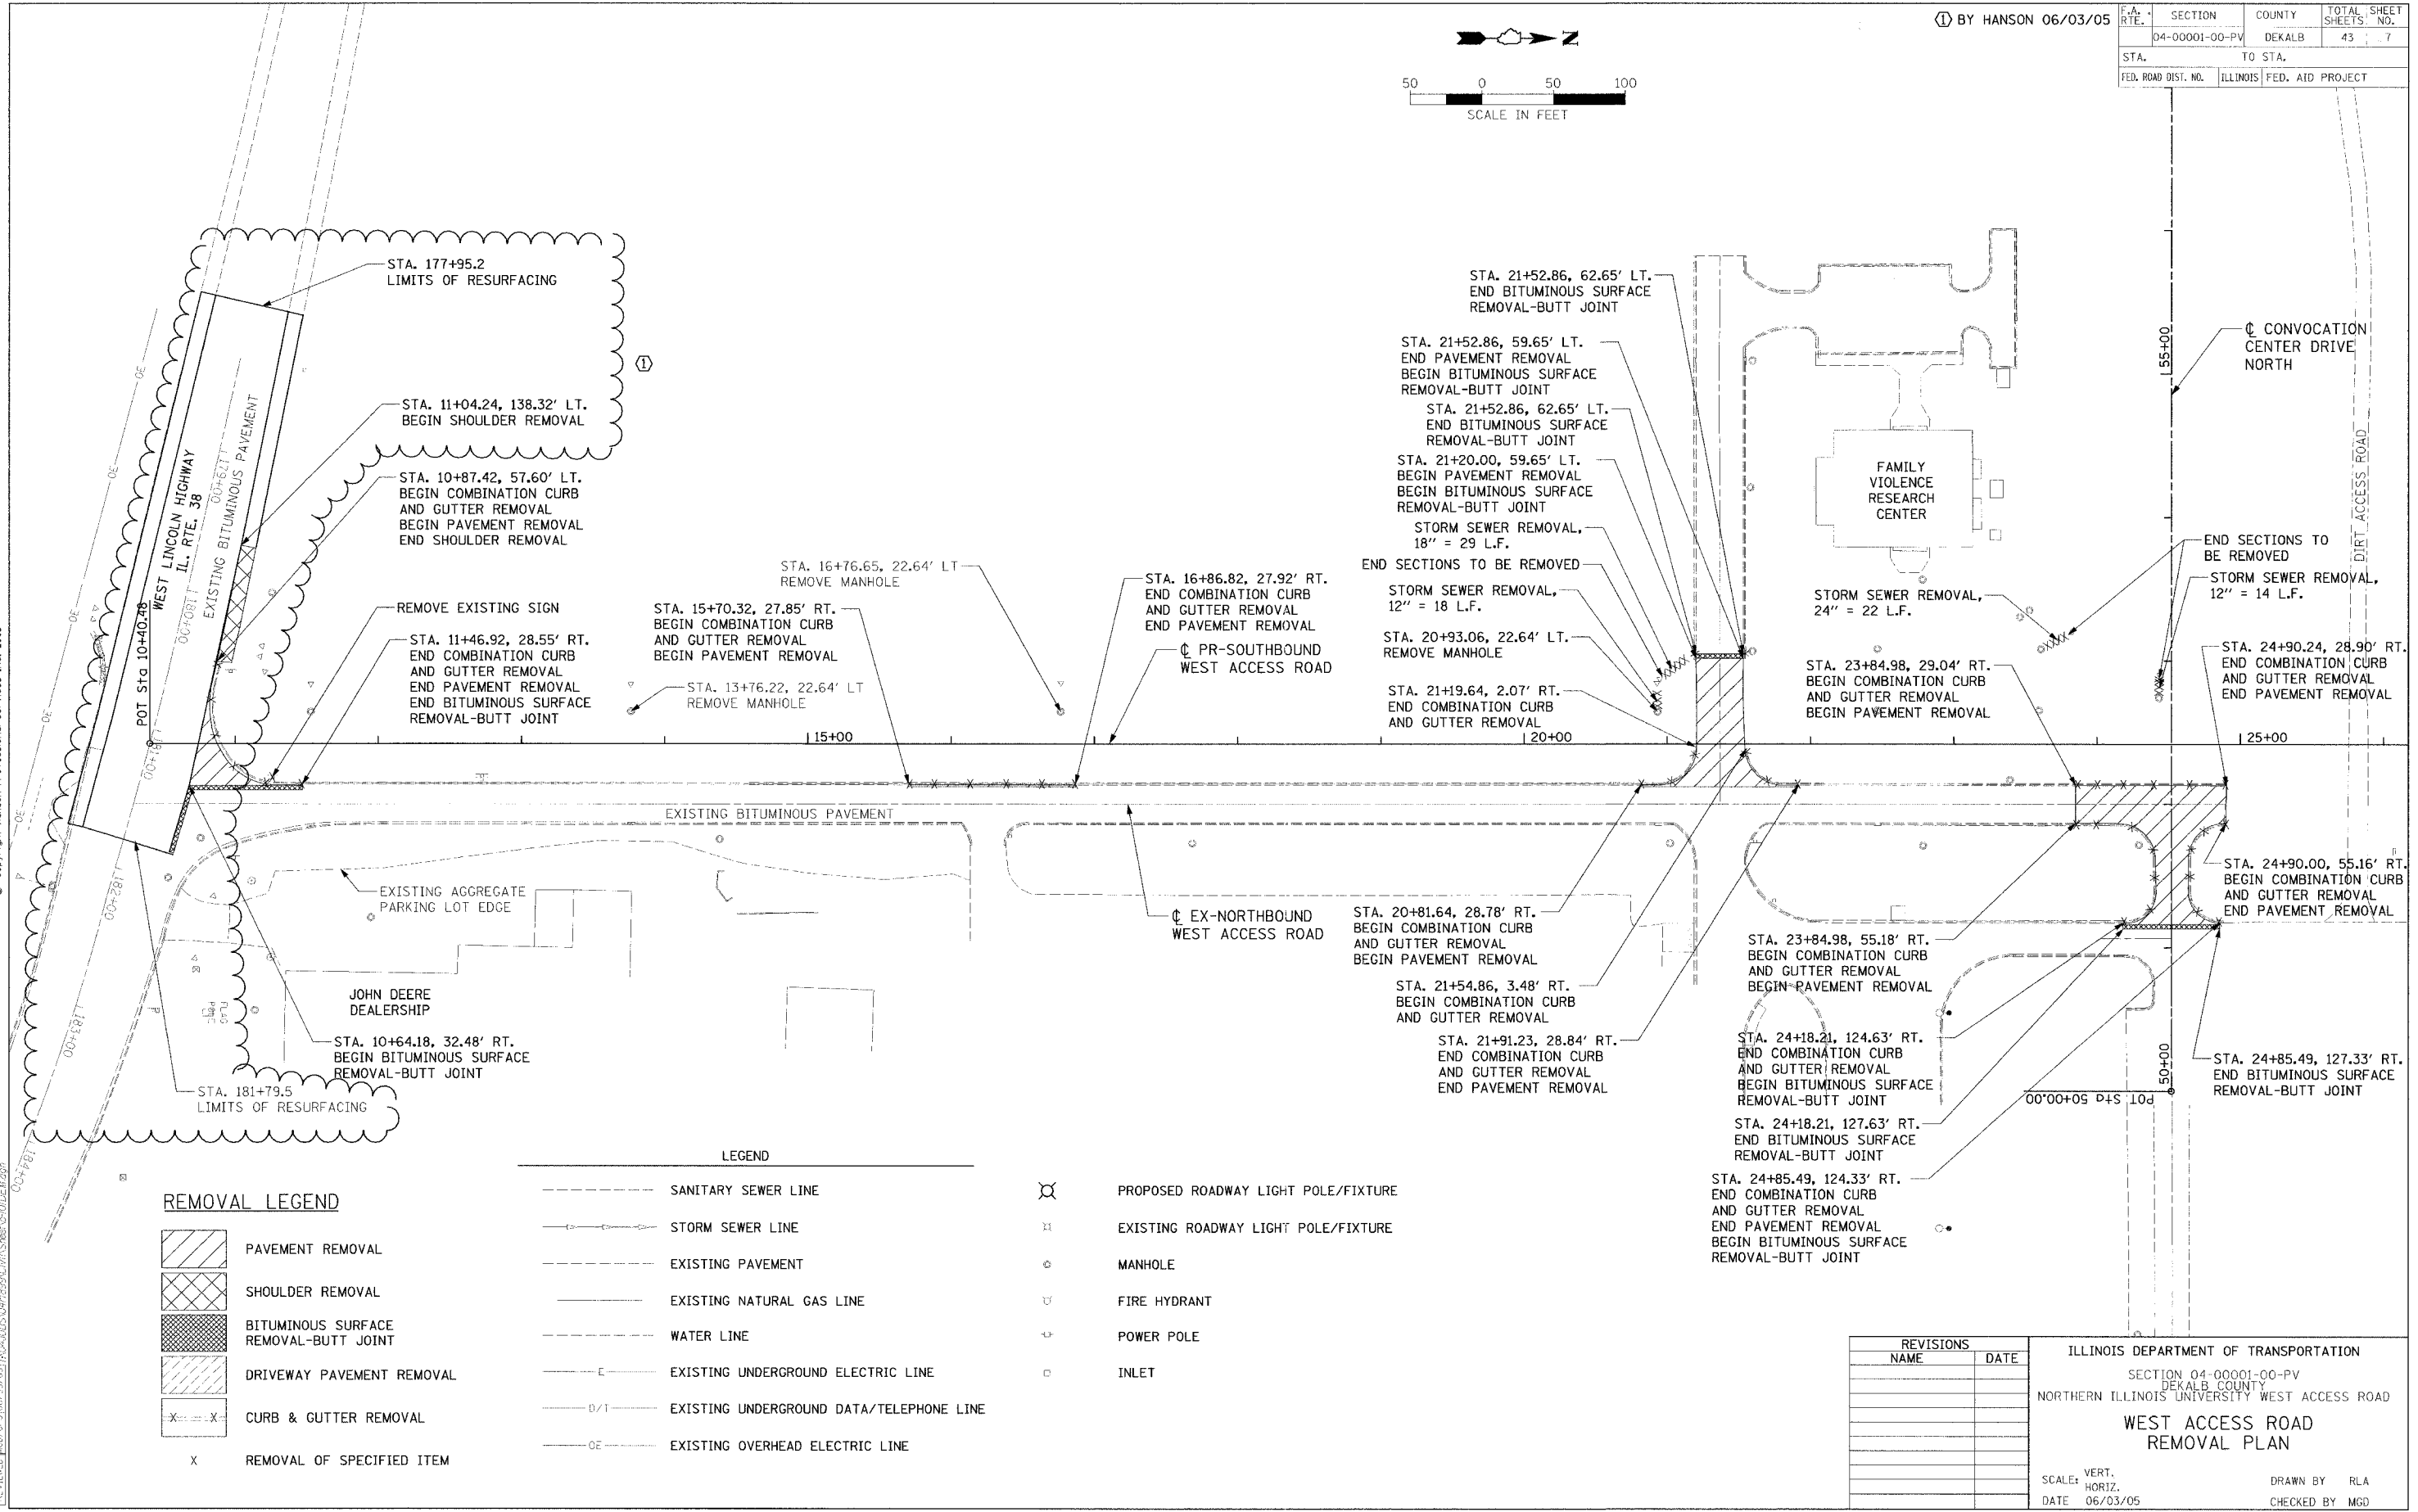

REMOVAL LEGEND

	PAVEMENT REMOVAL
	SHOULDER REMOVAL
	BITUMINOUS SURFACE REMOVAL-BUTT JOINT
	DRIVEWAY PAVEMENT REMOVAL
	CURB & GUTTER REMOVAL
	REMOVAL OF SPECIFIED ITEM

LEGEND

	SANITARY SEWER LINE
	STORM SEWER LINE
	EXISTING PAVEMENT
	EXISTING NATURAL GAS LINE
	WATER LINE
	EXISTING UNDERGROUND ELECTRIC LINE
	EXISTING UNDERGROUND DATA/TELEPHONE LINE
	EXISTING OVERHEAD ELECTRIC LINE

	PROPOSED ROADWAY LIGHT POLE/FIXTURE
	EXISTING ROADWAY LIGHT POLE/FIXTURE
	MANHOLE
	FIRE HYDRANT
	POWER POLE
	INLET

REVISIONS

NAME	DATE

ILLINOIS DEPARTMENT OF TRANSPORTATION
 SECTION 04-00001-00-PV
 DEKALB COUNTY
 NORTHERN ILLINOIS UNIVERSITY WEST ACCESS ROAD
**WEST ACCESS ROAD
 REMOVAL PLAN**

SCALE: VERT. DRAWN BY RLA
 HORIZ. CHECKED BY MGD
 DATE 06/03/05