
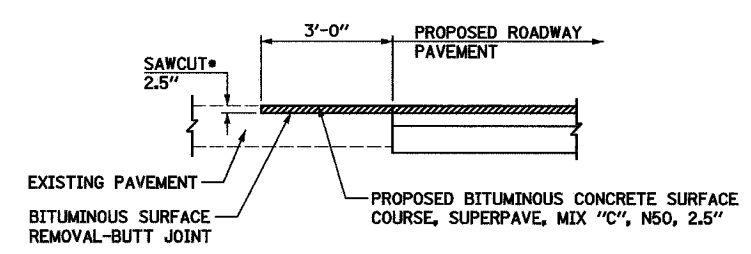
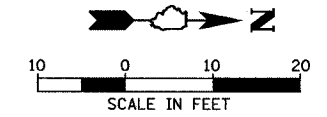


F.A. RTE.	SECTION	COUNTY	TOTAL SHEETS	SHEET NO.
04-00001-00-PV	DEKALB	43	14	
STA.	TO STA.			
FED. ROAD DIST. NO.	ILLINOIS	FED. AID PROJECT		

HANSON
 Hanson Professional Services Inc.
 Copyright Hanson Professional Services Inc. 2005

LAYOUT: RLA 01/03/05
 DRAWN: RLA 03/04/05
 REVIEWED: MGD 03/04/05
 12/24/05 04/18/05 CIVIL SHEET 50502T.dgn

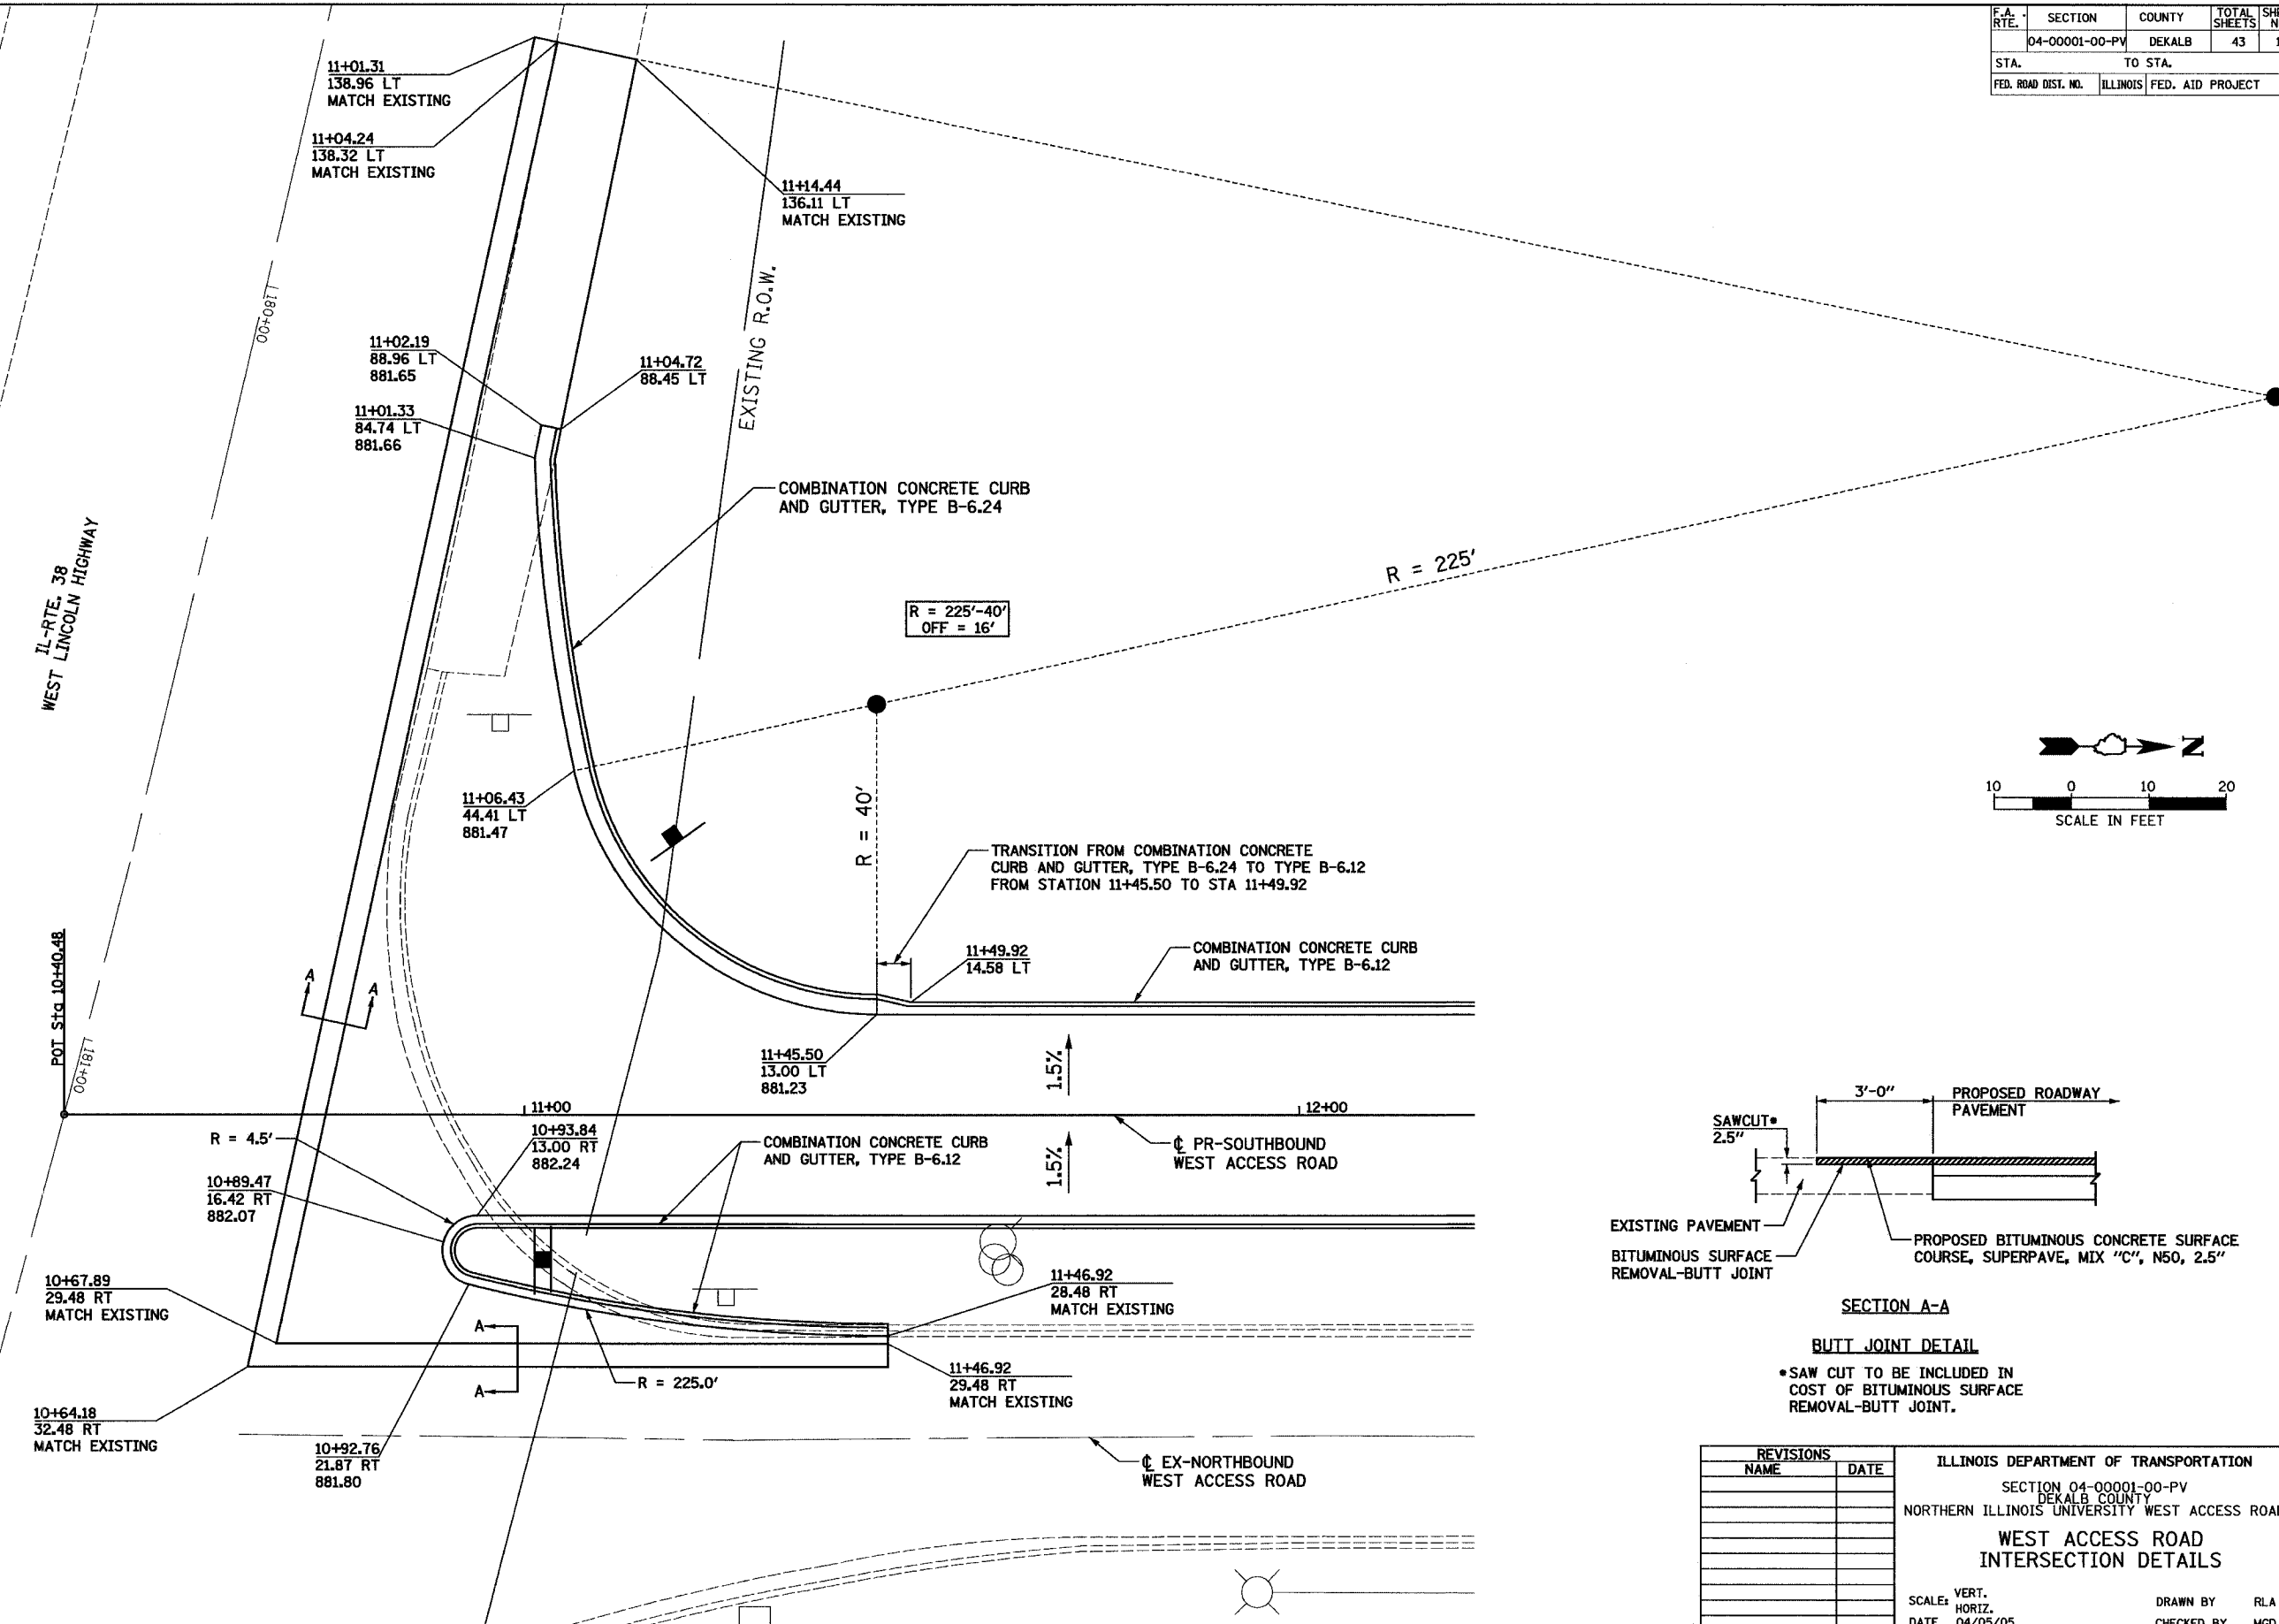

SECTION A-A BUTT JOINT DETAIL
 *SAW CUT TO BE INCLUDED IN COST OF BITUMINOUS SURFACE REMOVAL-BUTT JOINT.

REVISIONS		ILLINOIS DEPARTMENT OF TRANSPORTATION	
NAME	DATE	SECTION 04-00001-00-PV	
		DEKALB COUNTY	
		NORTHERN ILLINOIS UNIVERSITY WEST ACCESS ROAD	
		WEST ACCESS ROAD INTERSECTION DETAILS	
		SCALE: VERT. 1"=10'	DRAWN BY: RLA
		HORIZ. 1"=40'	CHECKED BY: MGD
		DATE: 04/05/05	