
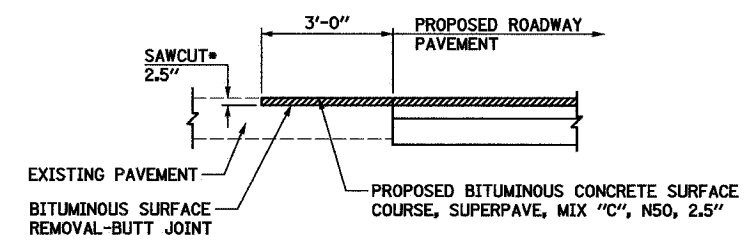
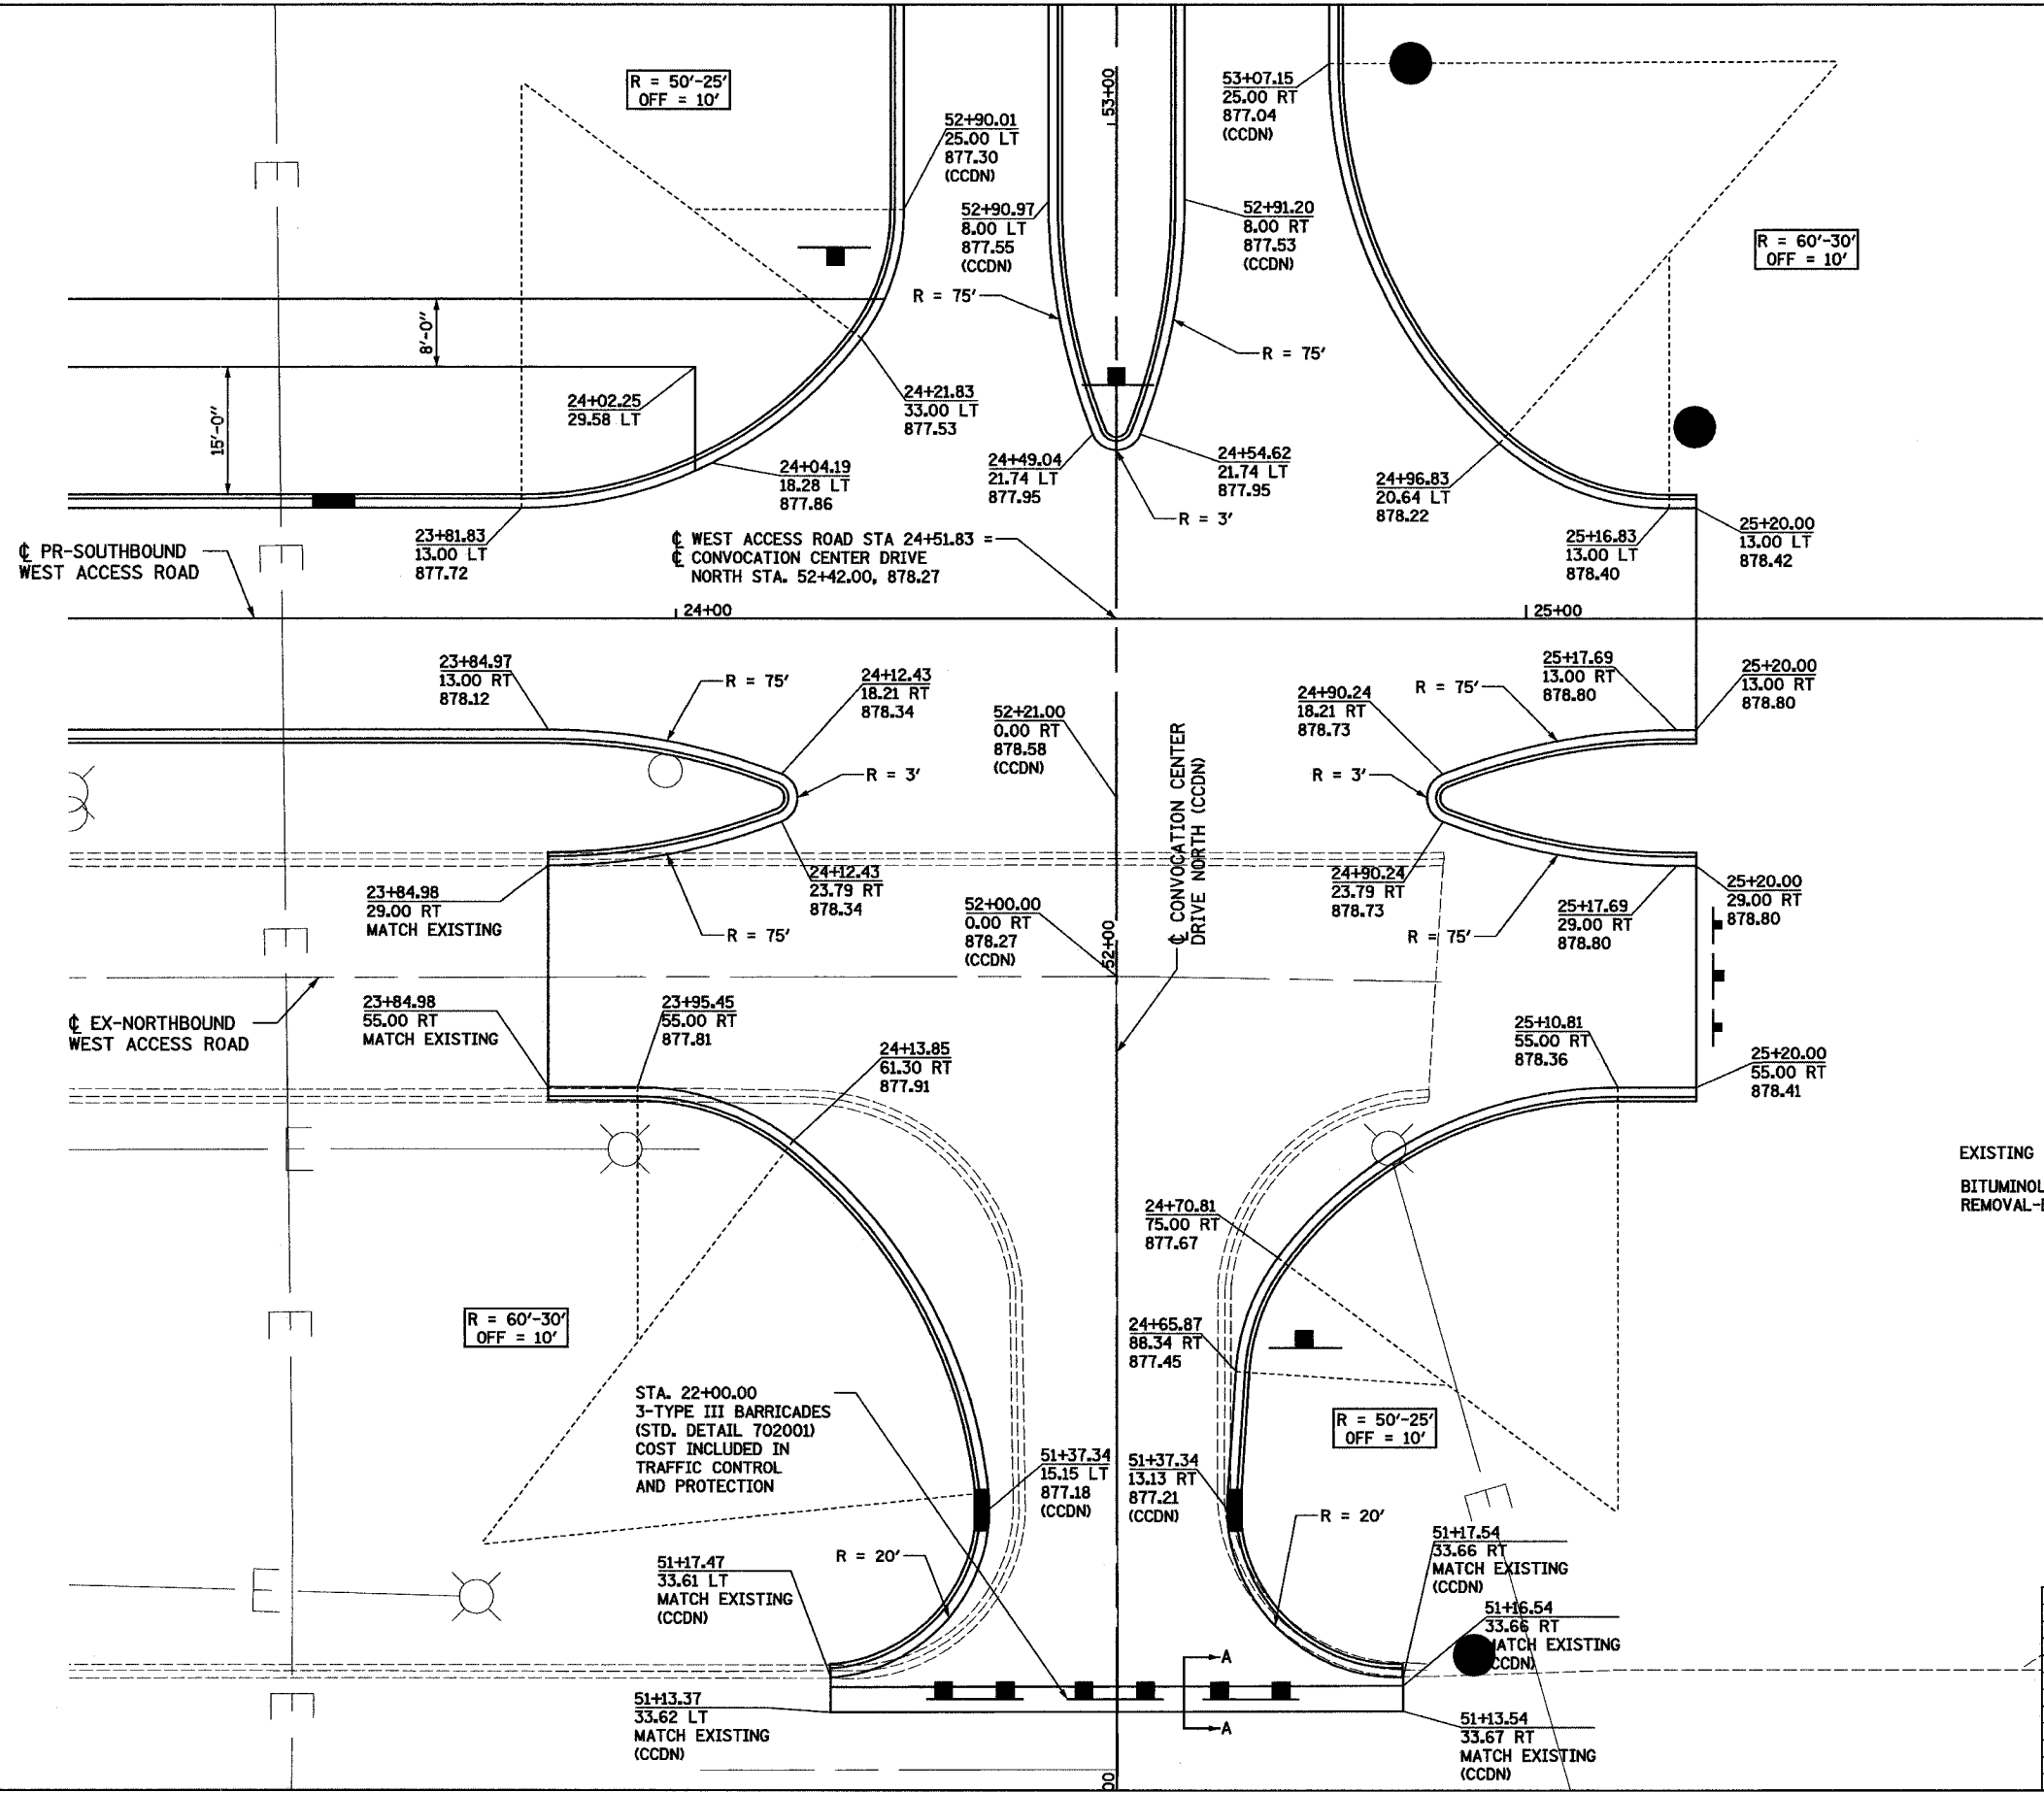


F.A. RTE.	SECTION	COUNTY	TOTAL SHEETS	SHEET NO.
04-00001-00-PV	DEKALB	43	16	
STA. TO STA.		FED. ROAD DIST. NO. ILLINOIS FED. AID PROJECT		

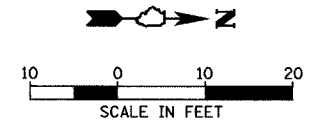

REVISIONS	
NAME	DATE

ILLINOIS DEPARTMENT OF TRANSPORTATION
 SECTION 04-00001-00-PV
 DEKALB COUNTY
 NORTHERN ILLINOIS UNIVERSITY WEST ACCESS ROAD
WEST ACCESS ROAD INTERSECTION DETAILS
 SCALE: VERT. DATE 04/05/05
 HORIZ. DRAWN BY RLA
 CHECKED BY MGD

HANSON
 Hanson Professional Services Inc.
 Copyright Hanson Professional Services Inc. 2005
 LAYOUT: RLA 01/03/05 mmf
 DRAWN: RLA 03/04/05 04/14/2005
 REVIEWED: MGD 03/04/05 12:40:05 04/14/2005