


F.A. RTE.	SECTION	COUNTY	TOTAL SHEETS	SHEET NO.
	04-00001-00-PV	DEKALB	43	28
STA. 14+50.00	TO STA. 15+50.00			
FED. ROAD DIST. NO.	ILLINOIS	FED. AID PROJECT		

DATE	
BY	
FINAL SURVEY	
NOTE BOOK	
NO.	
SURVEYED	
PLOTTED	
TEMP-LATE	
AREAS CHECKED	



DATE	
BY	
ORIGINAL SURVEY	
NOTE BOOK	
NO.	
SURVEYED	
PLOTTED	
TEMP-LATE	
AREAS CHECKED	

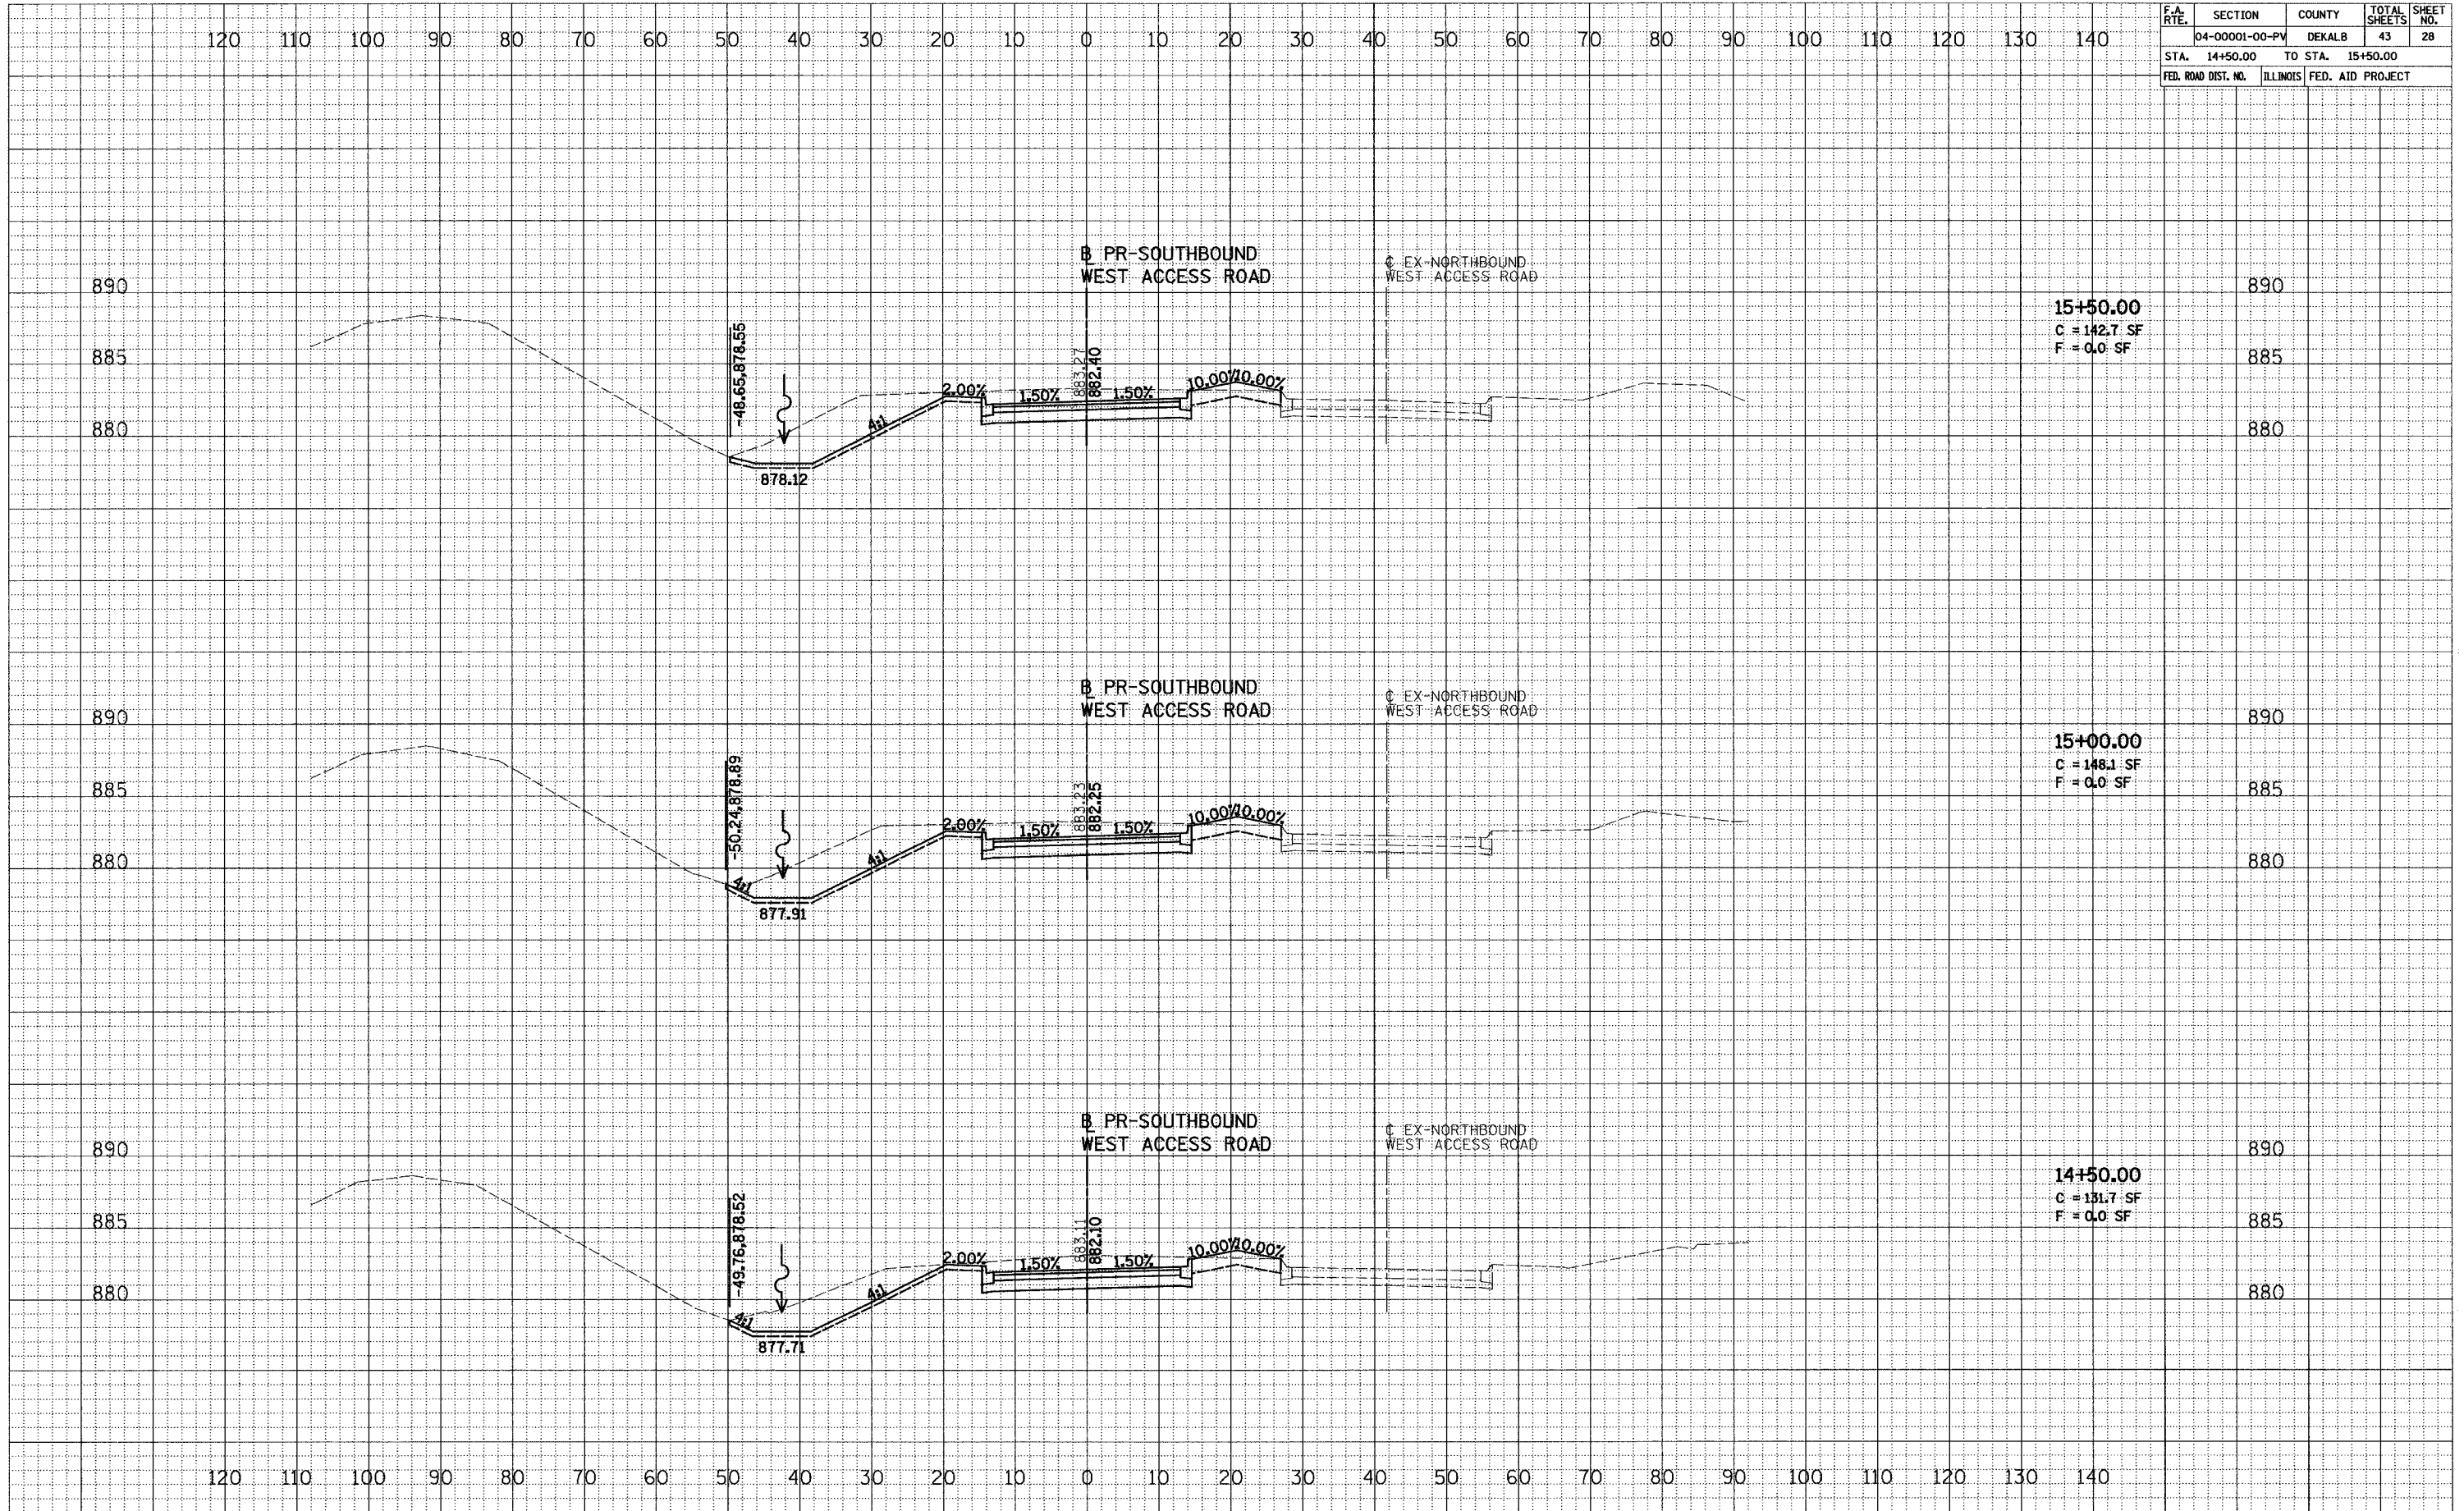

15+50.00
C = 142.7 SF
F = 0.0 SF

15+00.00
C = 148.1 SF
F = 0.0 SF

14+50.00
C = 131.7 SF
F = 0.0 SF

WEST ACCESS ROAD