


F.A. RTE.	SECTION	COUNTY	TOTAL SHEETS	SHEET NO.
	04-00001-00-PV	DEKALB	43	34
STA. 22+00.00	TO STA. 23+00.00			
FED. ROAD DIST. NO.	ILLINOIS	FED. AID PROJECT		

DATE	
BY	
REVISIONS	
1	AS NOTED
2	AS NOTED
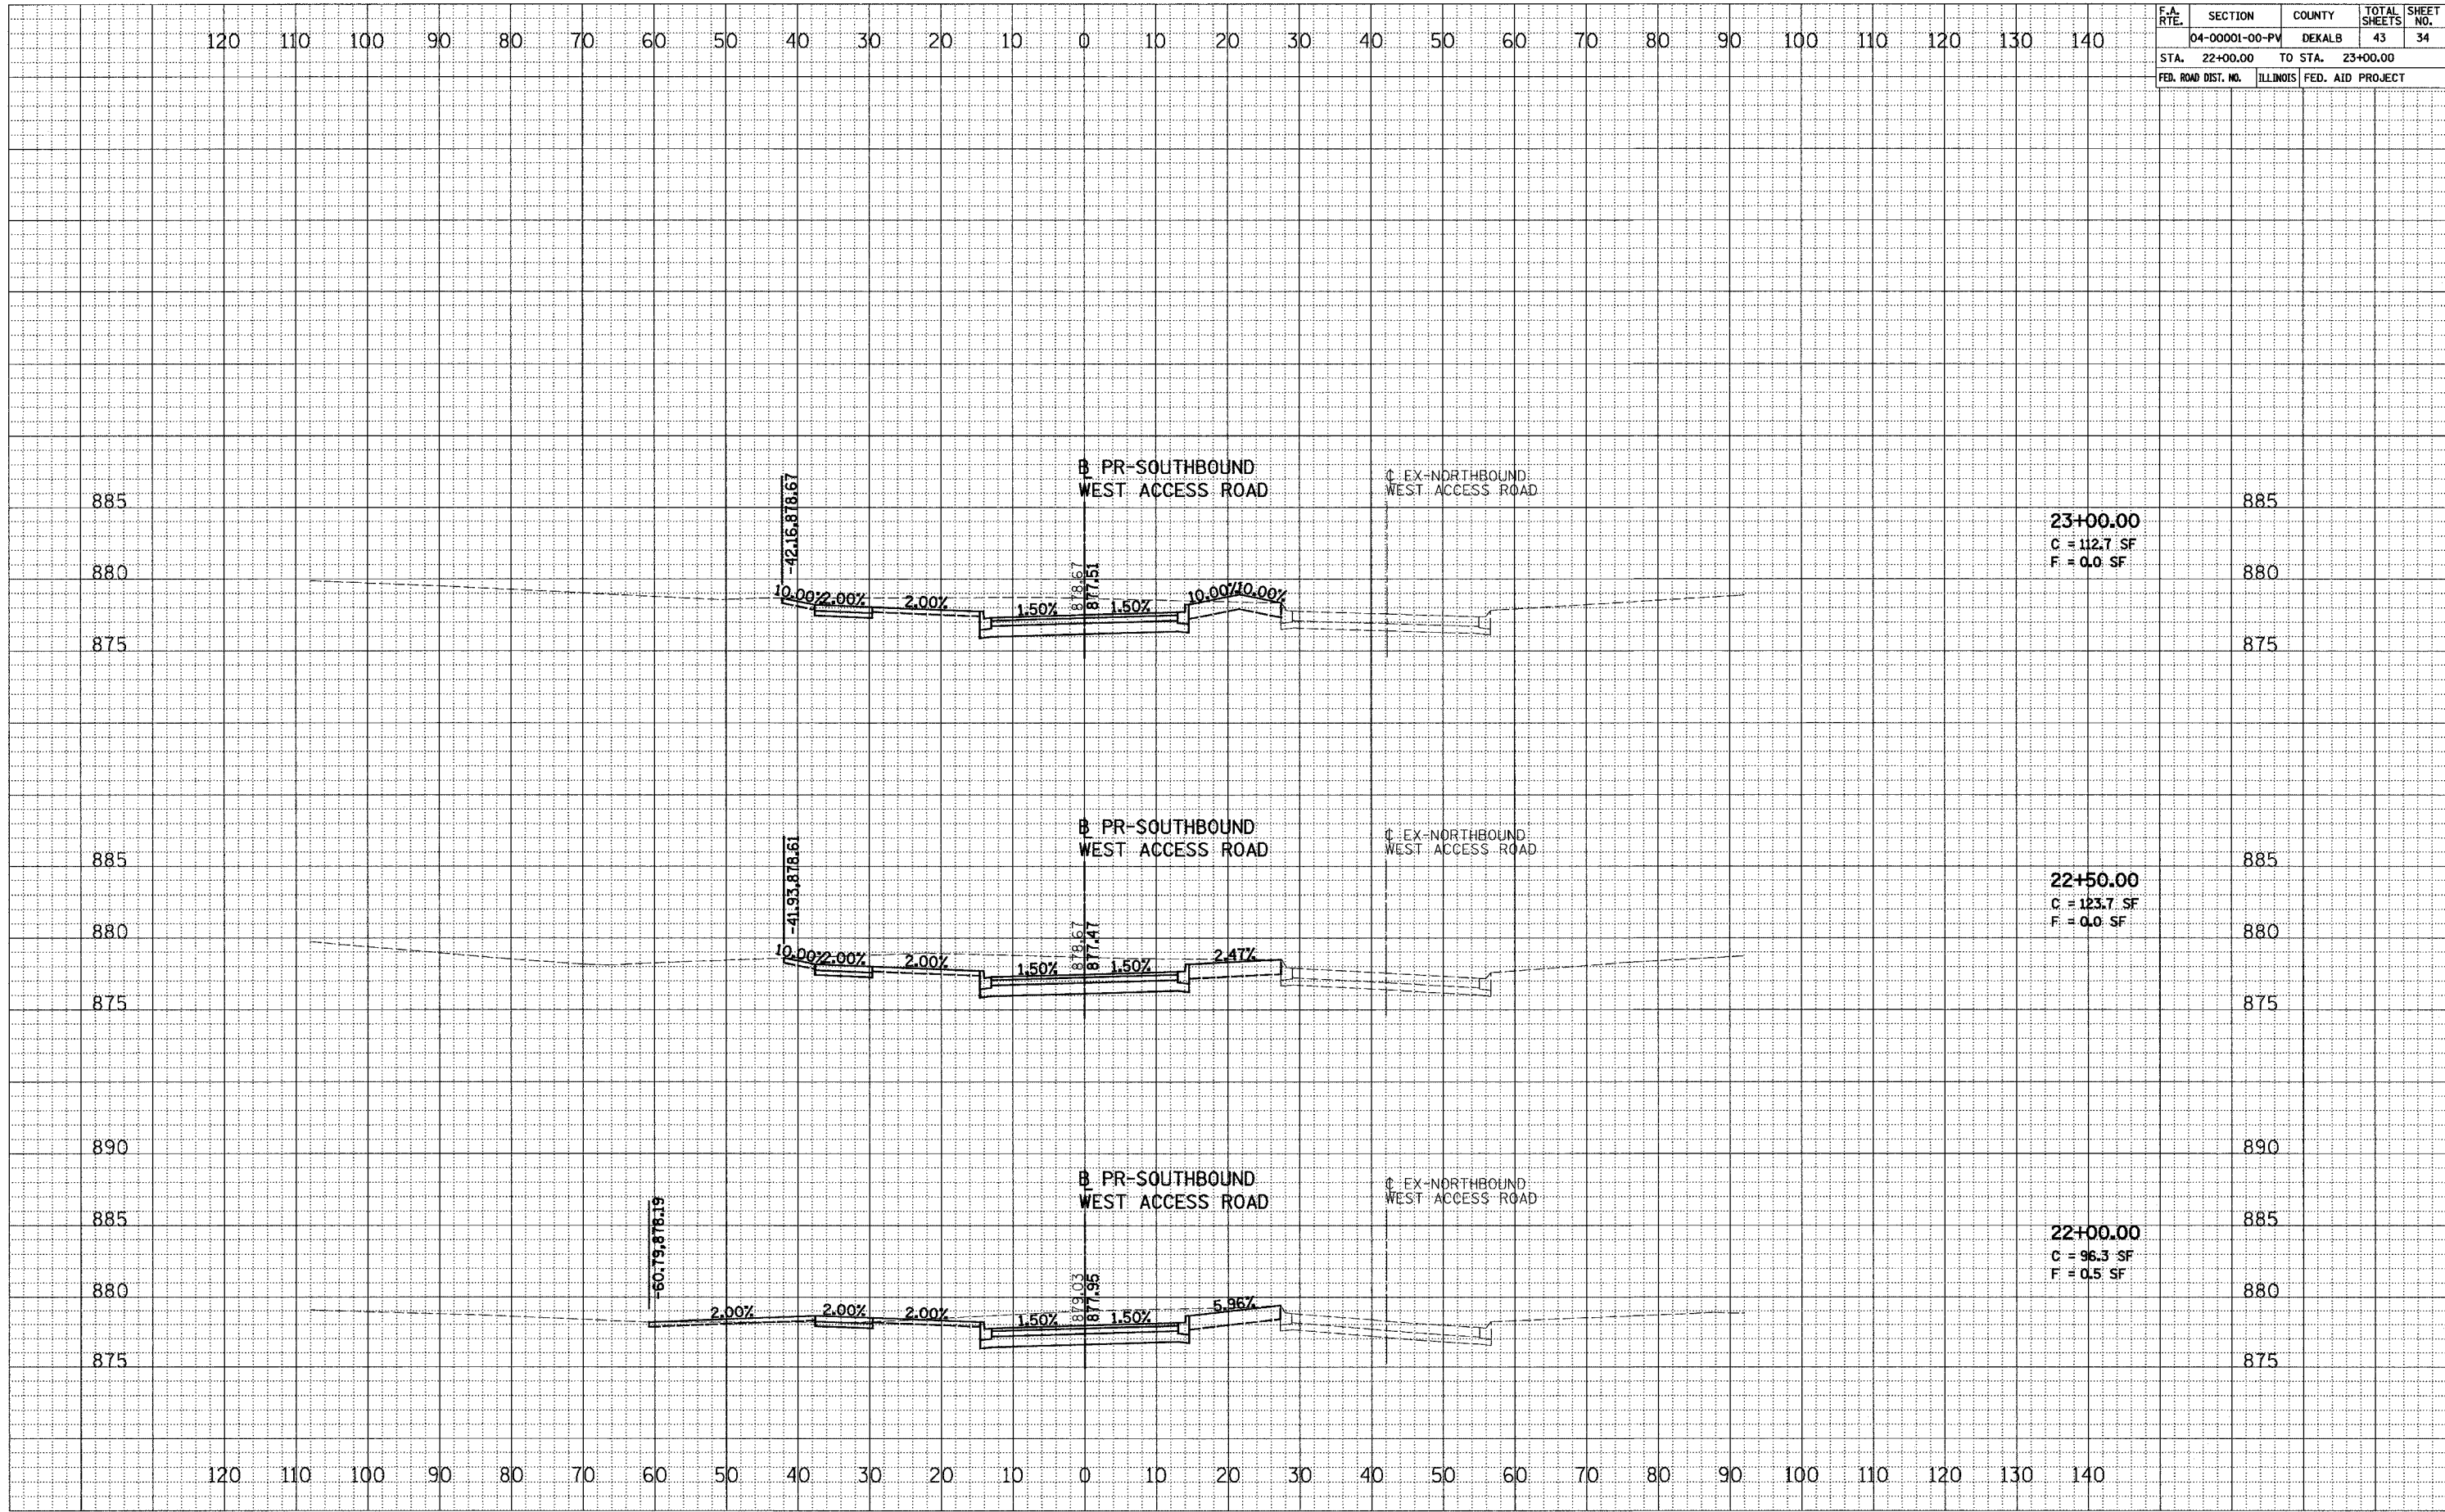

23+00.00
C = 112.7 SF
F = 0.0 SF

22+50.00
C = 123.7 SF
F = 0.0 SF

22+00.00
C = 96.3 SF
F = 0.5 SF