

ROUTE NO. FAS 330	SECTION 04-00233-02-RS	COUNTY IROQUOIS	TOTAL SHEETS 4	SHEET NO. 1
F. H. W. A. REG. 4 ILLINOIS			PROJECT RS-330(106)	
CONTRACT 87311				

INDEX OF SHEETS

SHEET NUMBER	DESCRIPTION
1	COVER SHEET -- LOCATION MAP
2	SUMMARY OF QUANTITIES, GENERAL NOTES, AND MIXTURE TABLE
3	TYPICAL X-SECTIONS
4	TYPICAL ENTRANCES, SIDE ROAD INTERSECTIONS, MAIL BOX TURNOUTS, AND BUTT JOINTS

STATE OF ILLINOIS DEPARTMENT OF TRANSPORTATION DIVISION OF HIGHWAYS

PLANS FOR PROPOSED IMPROVEMENT OF FEDERAL AID SECONDARY HIGHWAY 330 BUILT IN ACCORDANCE WITH L.A.P.P. POLICY


IROQUOIS COUNTY HIGHWAY PROJECT

ROUTE	FAS 330 (IROQUOIS ROAD - CH 31)
SECTION	04-00233-02-RS
PROJECT	RS-330(106)
JOB NUMBER	C-93-077-04


GROSS LENGTH OF IMPROVEMENT = 12545.00 FT. = 2.38 MI.
NET LENGTH OF IMPROVEMENT = 12545.00 FT. = 2.38 MI.
OMISSION LENGTH = 00.00 FT. = 0.00 MI.

STANDARDS

000001-04	SYMBOLS AND ABBREVIATIONS
701301-02	LANE CLOSURE, 2L 2W, SHORT TIME OPERATION, FOR SPEEDS > 45 MPH
701306-01	LANE CLOSURE, 2L 2W, SLOW MOVING DAY ONLY OPERATION, FOR SPEEDS > 45 MPH
702001-05	TRAFFIC CONTROL DEVICES
780001-01	TYPICAL PAVEMENT MARKINGS
BLR 24-1	MAILBOX TURNOUT

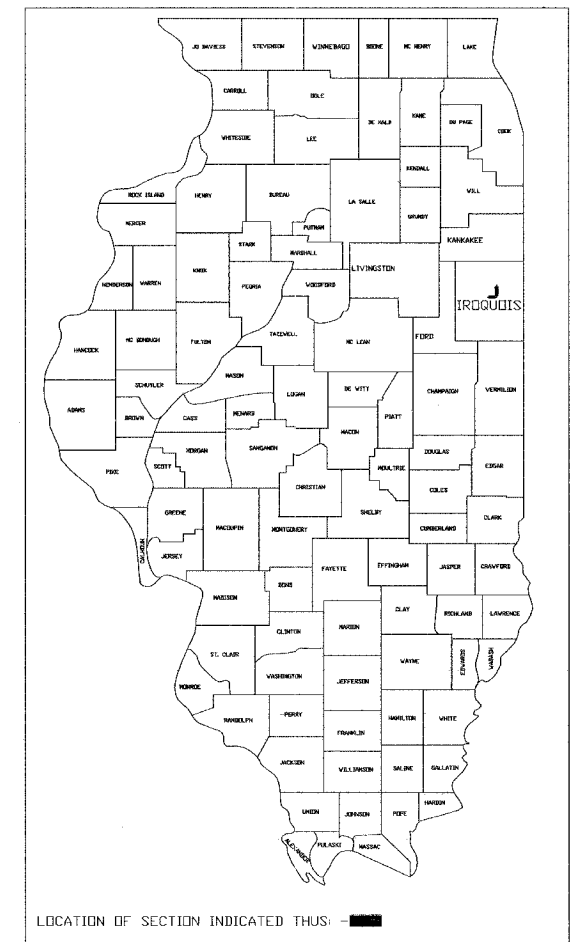

FUNCTIONAL CLASSIFICATION = MAJOR COLLECTOR
CURRENT ADT = 515
DESIGN ADT = 567
DESIGN SPEED = 50 MPH

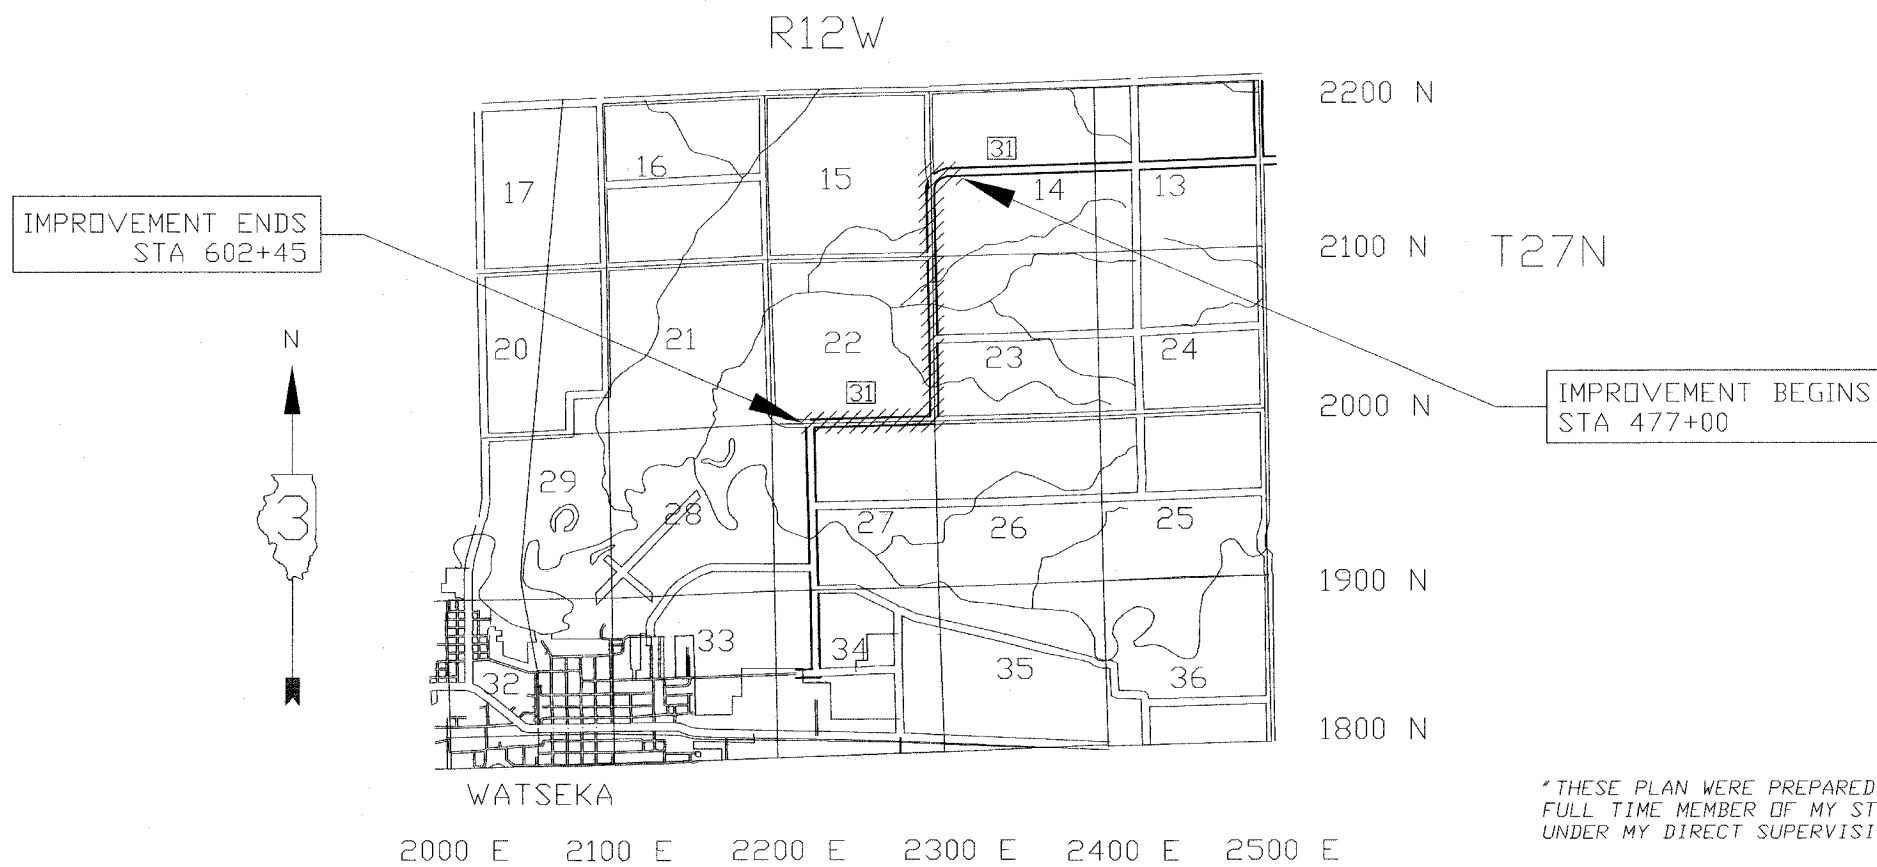

"THESE PLAN WERE PREPARED BY ME OR BY A FULL TIME MEMBER OF MY STAFF WORKING UNDER MY DIRECT SUPERVISION"



John C. Devine
JOHN C. DEVINE, COUNTY ENGINEER
ILL. REG. PROF. ENG. #062-033387
DATE EXPIRES: 11/30/05

CONTRACT 87311

STATE OF ILLINOIS DEPARTMENT OF TRANSPORTATION

Approved April 13, 2005
John C. Devine
County Engineer

Passed April 15, 2005
John C. Devine
District Engineer of Local Roads and Streets

Approved APRIL 15, 2005
Gregory Mount
Region Engineer

NOTES:

1. JULIE # 1-800-892-0123

KNOWN UTILITIES
EASTERN ILLINI ELECTRIC CO-OP
VERIZON NORTH

