
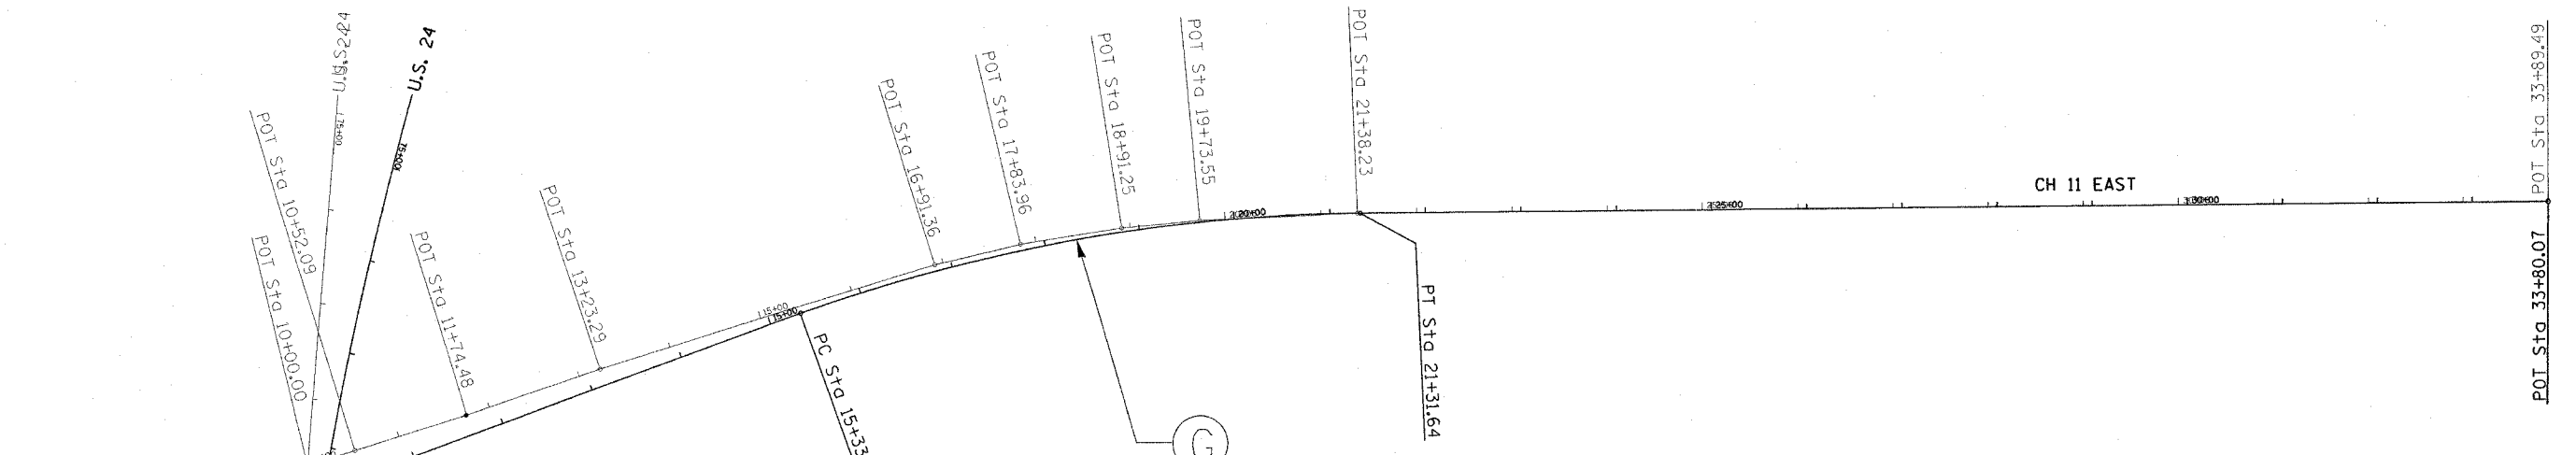


F.A.P. RTE.	SECTION	COUNTY	TOTAL SHEETS	SHEET NO.
317	...	FULTON	684	43
STA.		TO STA.		
FED. ROAD DIST. NO.		ILLINOIS FED. AID PROJECT		
*** 181,188BY&188BY-11BR,188-1				

- (C)**  
 PROP. CURVE DM250J  
 PI STA. = 11+14.30  
 $\Delta = 13^\circ 22' 01''$  (RT)  
 $D = 22^\circ 55' 06''$   
 $R = 250.00'$   
 $T = 29.30'$   
 $L = 58.32'$   
 $E = 1.71'$   
 $e = \text{-----}$   
 $T.R. = \text{-----}$   
 $S.E. RUN = \text{-----}$   
 $P.C. STA. = 10+85.00$   
 $P.T. STA. = 11+43.32$
- (D)**  
 PROP. CURVE DM1000J  
 PI STA. = 12+62.17  
 $\Delta = 8^\circ 35' 52''$  (LT)  
 $D = 5^\circ 43' 46''$   
 $R = 1,000.00'$   
 $T = 75.17'$   
 $L = 150.06'$   
 $E = 2.82'$   
 $e = \text{-----}$   
 $T.R. = \text{-----}$   
 $S.E. RUN = \text{-----}$   
 $P.C. STA. = 11+87.00$   
 $P.T. STA. = 13+37.06$
- (E)**  
 PROP. CURVE HZ3  
 PI STA. = 1+51.31  
 $\Delta = 62^\circ 39' 35''$  (RT)  
 $D = 81^\circ 51' 04''$   
 $R = 70.00'$   
 $T = 42.61'$   
 $L = 76.55'$   
 $E = 11.95'$   
 $e = \text{-----}$   
 $T.R. = \text{-----}$   
 $S.E. RUN = \text{-----}$   
 $P.C. STA. = 1+08.70$   
 $P.T. STA. = 1+85.25$
- (F)**  
 PROP. CURVE HZ4  
 PI STA. = 2+25.24  
 $\Delta = 57^\circ 37' 57''$  (LT)  
 $D = 81^\circ 51' 04''$   
 $R = 70.00'$   
 $T = 38.51'$   
 $L = 70.41'$   
 $E = 9.89'$   
 $e = \text{-----}$   
 $T.R. = \text{-----}$   
 $S.E. RUN = \text{-----}$   
 $P.C. STA. = 1+86.73$   
 $P.T. STA. = 2+57.14$

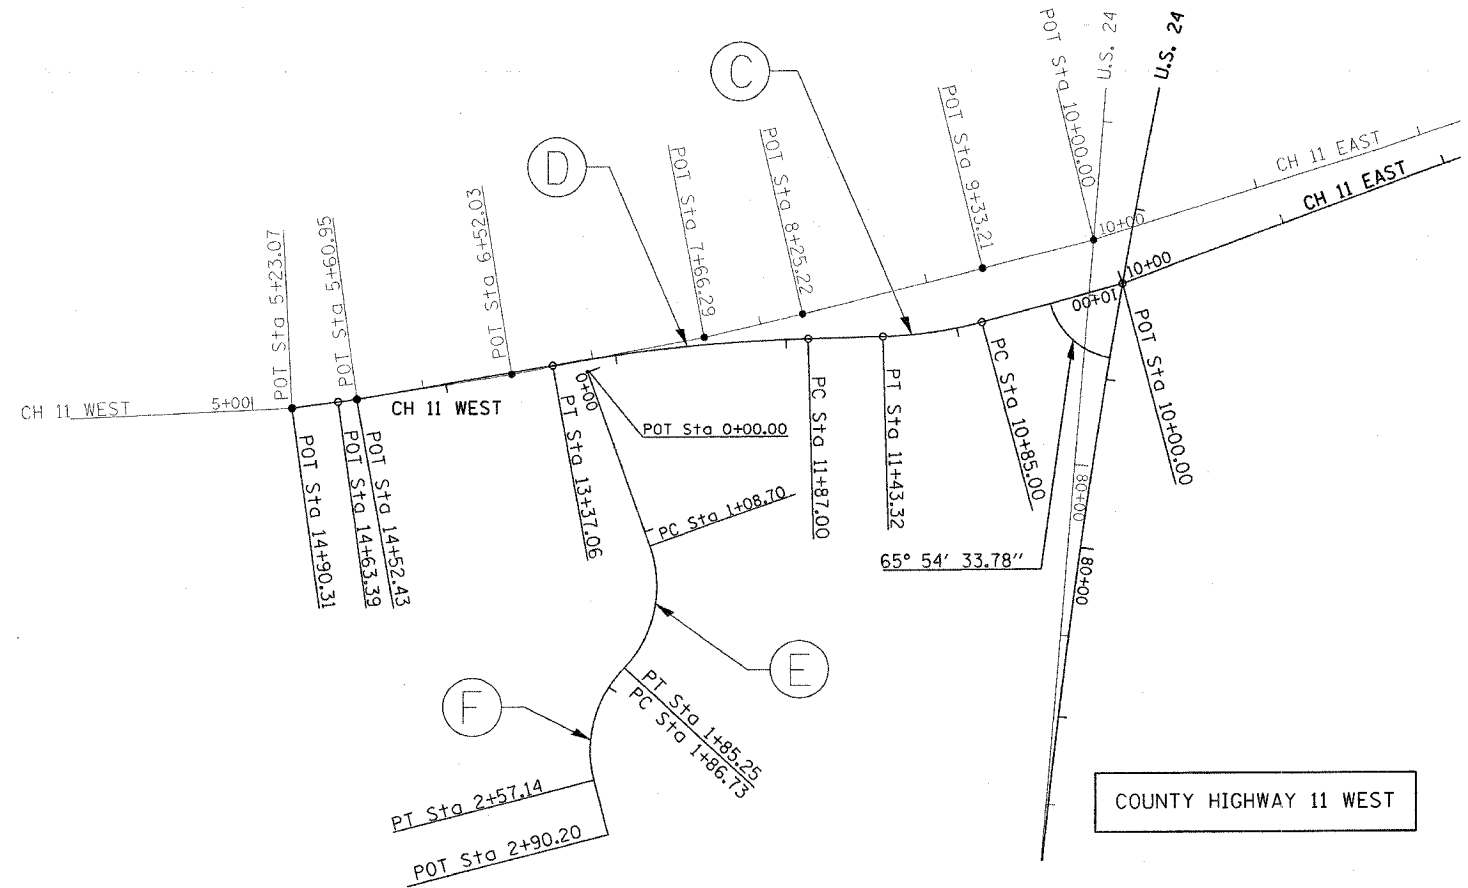

**(G)**  
 PROP. CURVE PR1045-1  
 PI STA. = 18+35.51  
 $\Delta = 19^\circ 35' 00''$  (RT)  
 $D = 3^\circ 16' 27''$   
 $R = 1,750.00'$   
 $T = 302.02'$   
 $L = 598.14'$   
 $E = 25.87'$   
 $e = 5.3\%$   
 $T.R. = \text{-----}$   
 $S.E. RUN = \text{-----}$   
 $P.C. STA. = 15+33.50$   
 $P.T. STA. = 21+31.64$

REVISIONS	
NAME	DATE

ILLINOIS DEPARTMENT OF TRANSPORTATION

**GENERAL LOCATION  
 DIAGRAM  
 DUNCAN MILLS & CH 11**

SCALE: VERT. \_\_\_\_\_  
 HORIZ. \_\_\_\_\_

DRAWN BY: \_\_\_\_\_  
 CHECKED BY: \_\_\_\_\_

PLOT DATE = 4/7/2005  
 PLOT SCALE = 1"=100'  
 USER NAME = haggard