
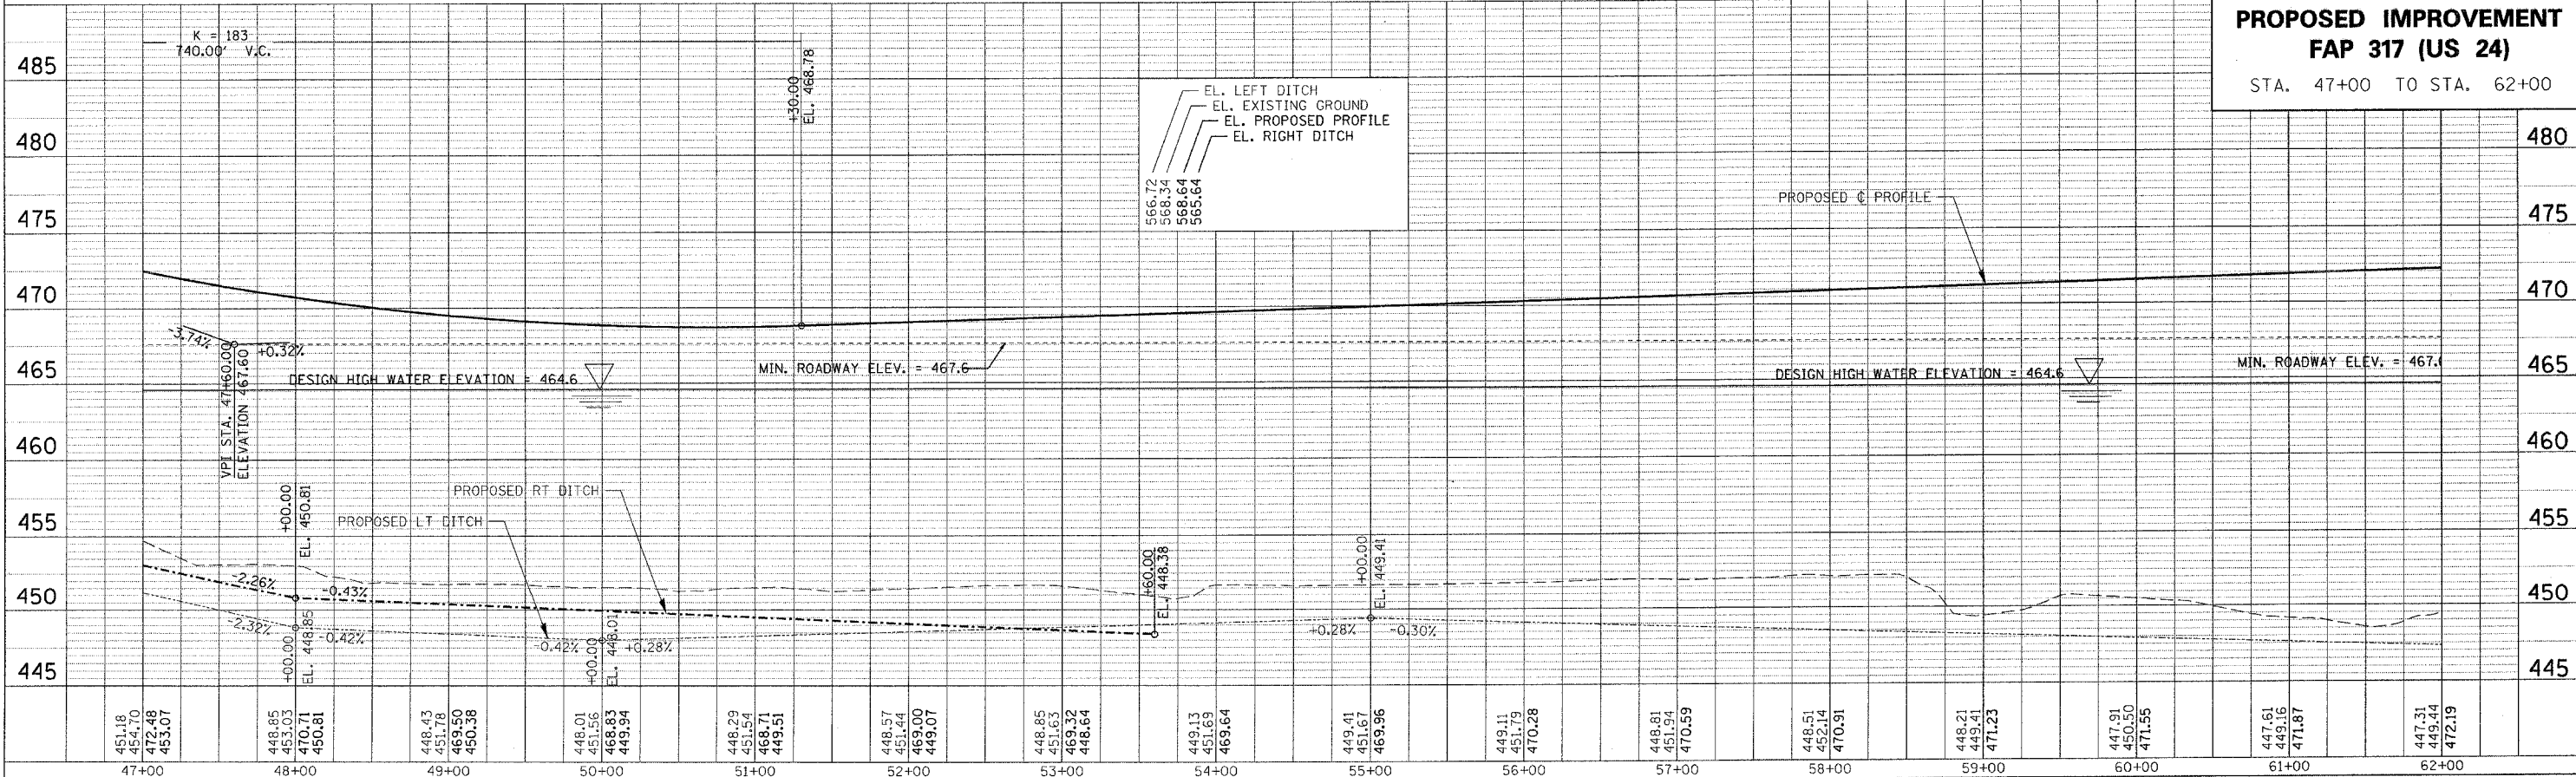


F.A.P. RTE.	SECTION	COUNTY	TOTAL SHEETS	SHEET NO.
315/317	***	FULTON	684	61
STA. 47+00 TO STA. 62+00				
FED. ROAD DIST. NO.	US 24	FED. AID PROJECT	*** 181(18BRY&18BRY-1)BR,18B-1 CONTRACT# 88753	

PLAN	DATE
DATE	BY
DATE	BY
DATE	BY

PROFILE	DATE
DATE	BY
DATE	BY
DATE	BY

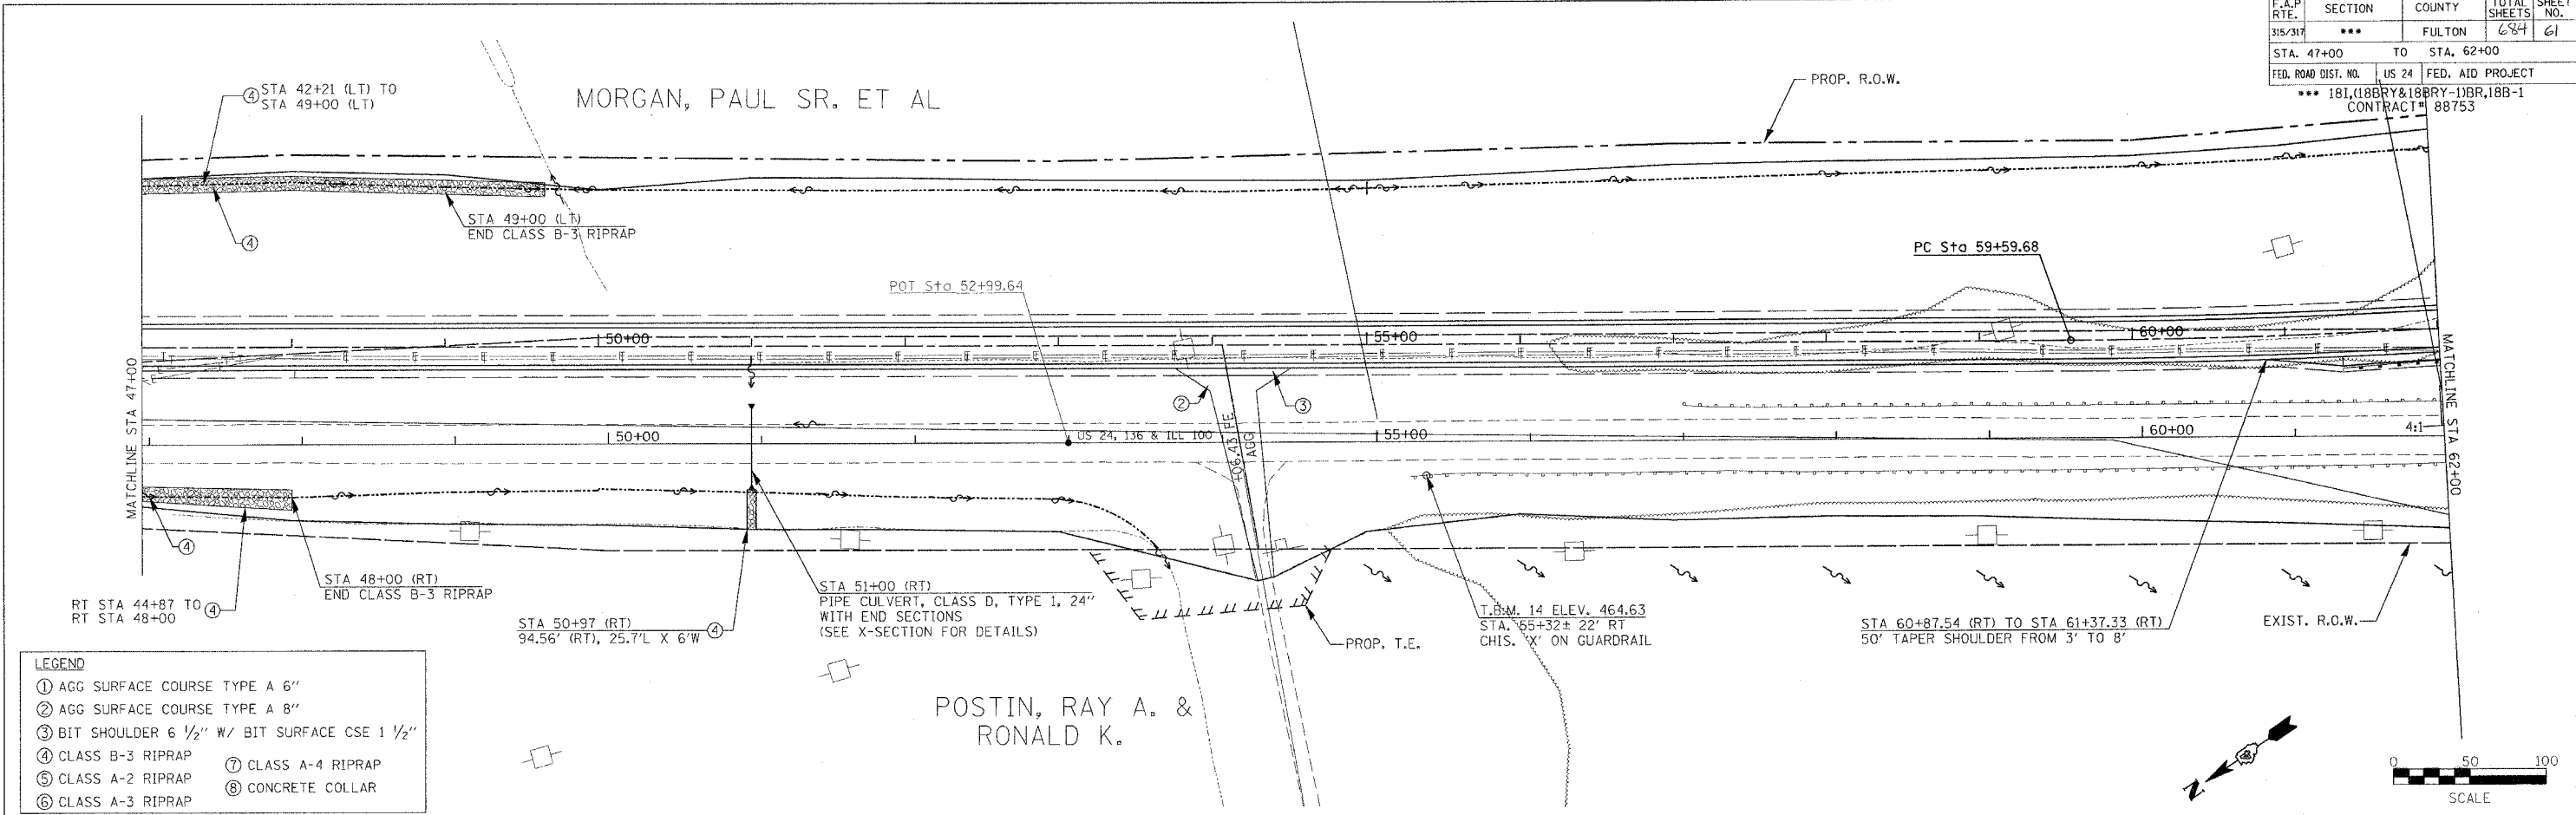

US24SPOON_PH.2 / PPSHTSS0.DGN
 PLOTTED: **DATE**