
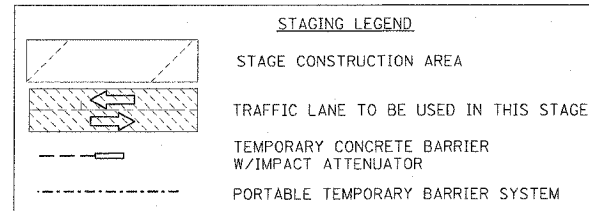
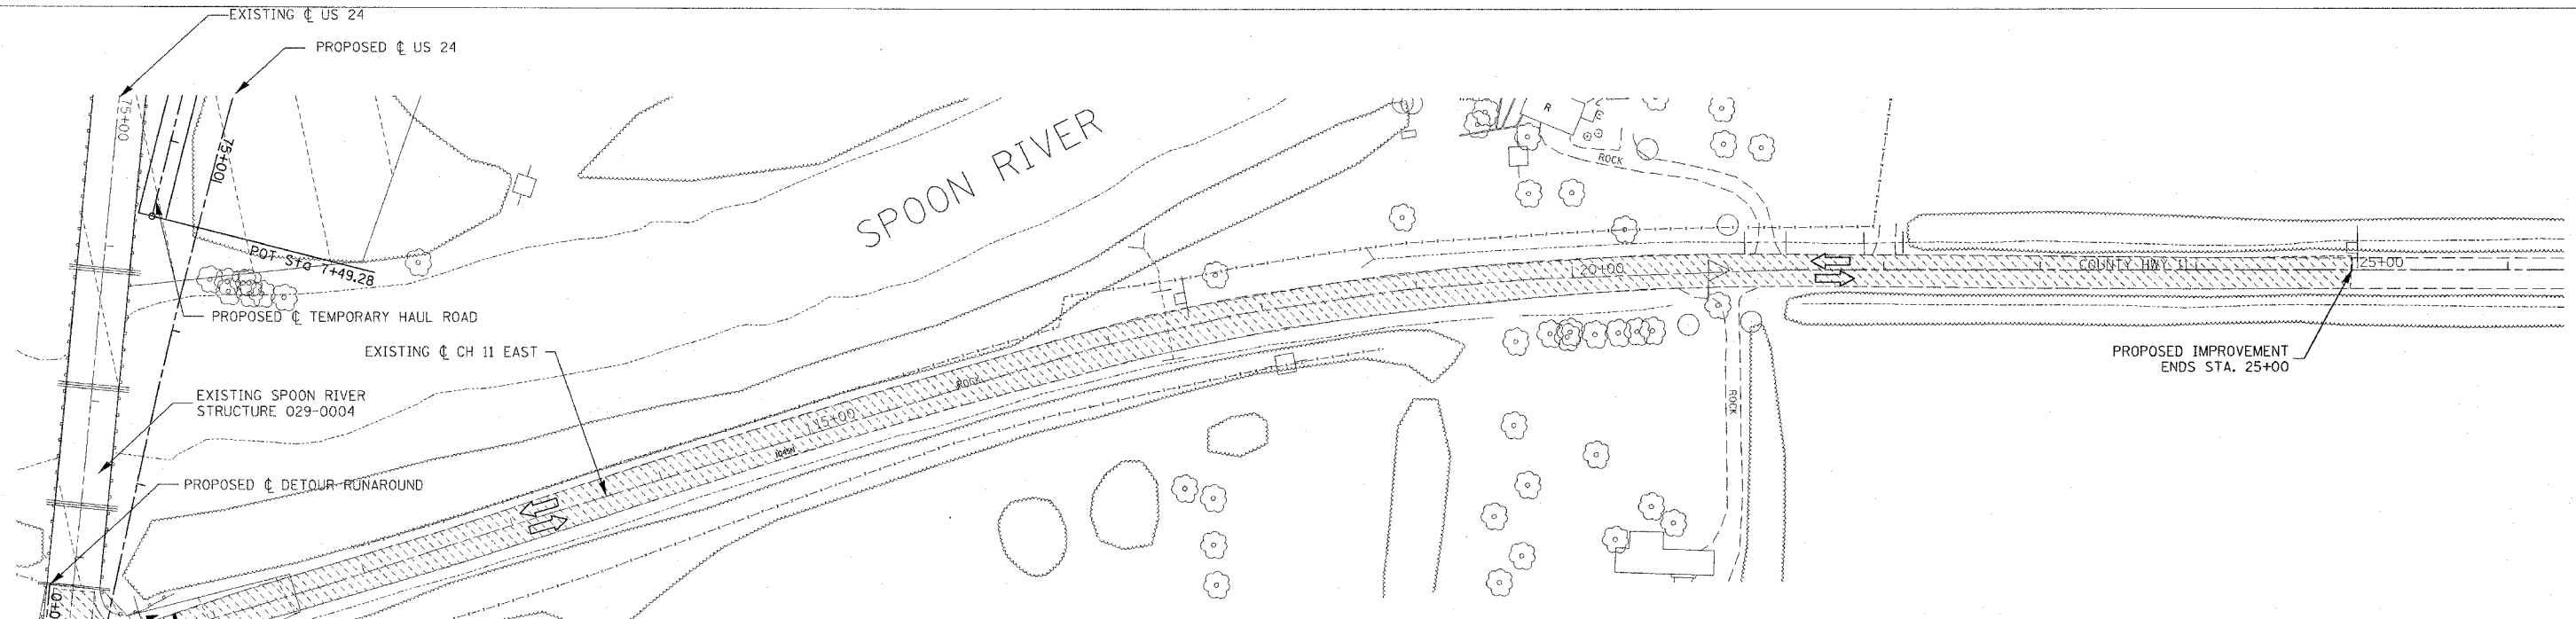


F.A. RTE.	SECTION	COUNTY	TOTAL SHEETS	SHEET NO.
315/317	***	FULTON	684	90
STA. 120+00		TO STA. 135+00		
FED. ROAD DIST. NO.	ILLINOIS	FED. AID PROJECT		
*** 181, (18BRY&18BRY-1BR, 18B-1) CONTRACT# 88753				

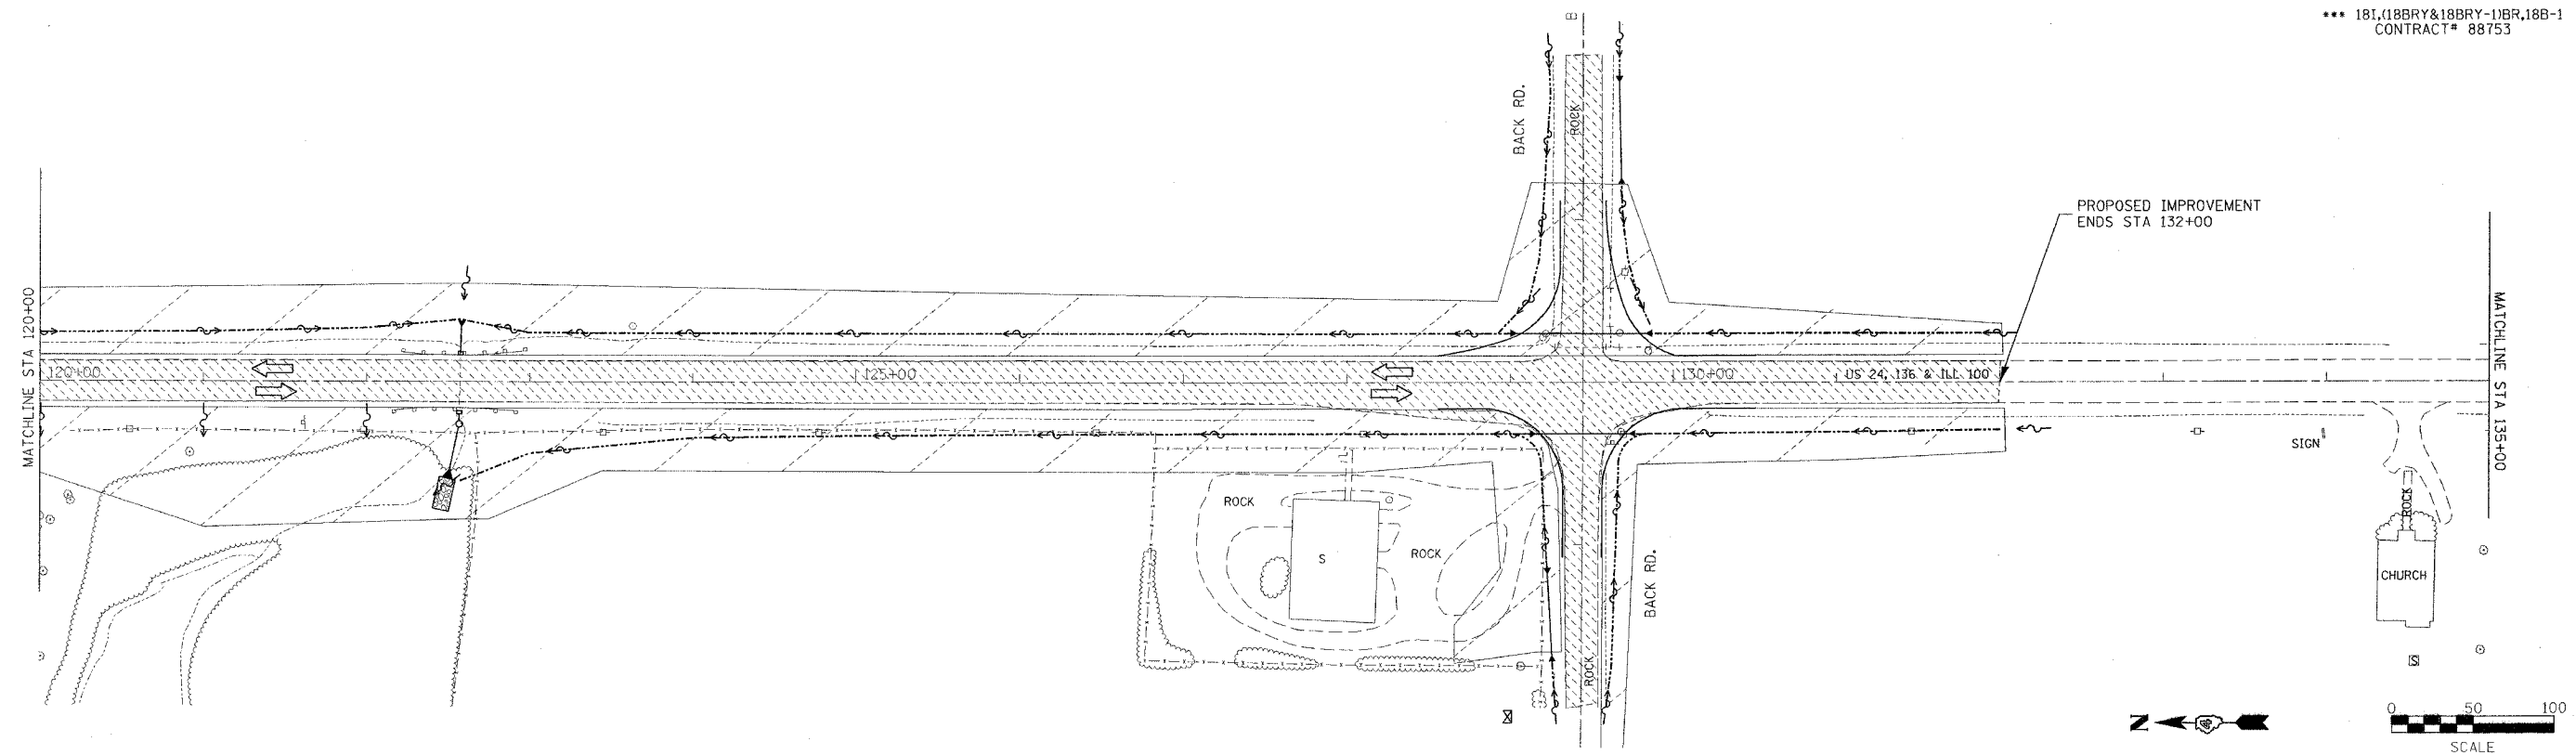

REVISIONS	
NAME	DATE

ILLINOIS DEPARTMENT OF TRANSPORTATION

US 24 STAGING PLANS
STAGE I
STA 120+00 TO 135+00

SCALE: VERT. _____
 HORIZ. _____
 DATE **DATE**

DRAWN BY _____
 CHECKED BY _____

DGN ONLY