


F.A. RTE.	SECTION	COUNTY	TOTAL SHEETS	SHEET NO.
317	***	FULTON	604	92
STA. 76+00	TO STA. 81+00			
FED. ROAD DIST. NO.	ILLINOIS FED. AID PROJECT			
*** 181,18BRY&18BRY-1BR,18B-1 CONTRACT# 88753				

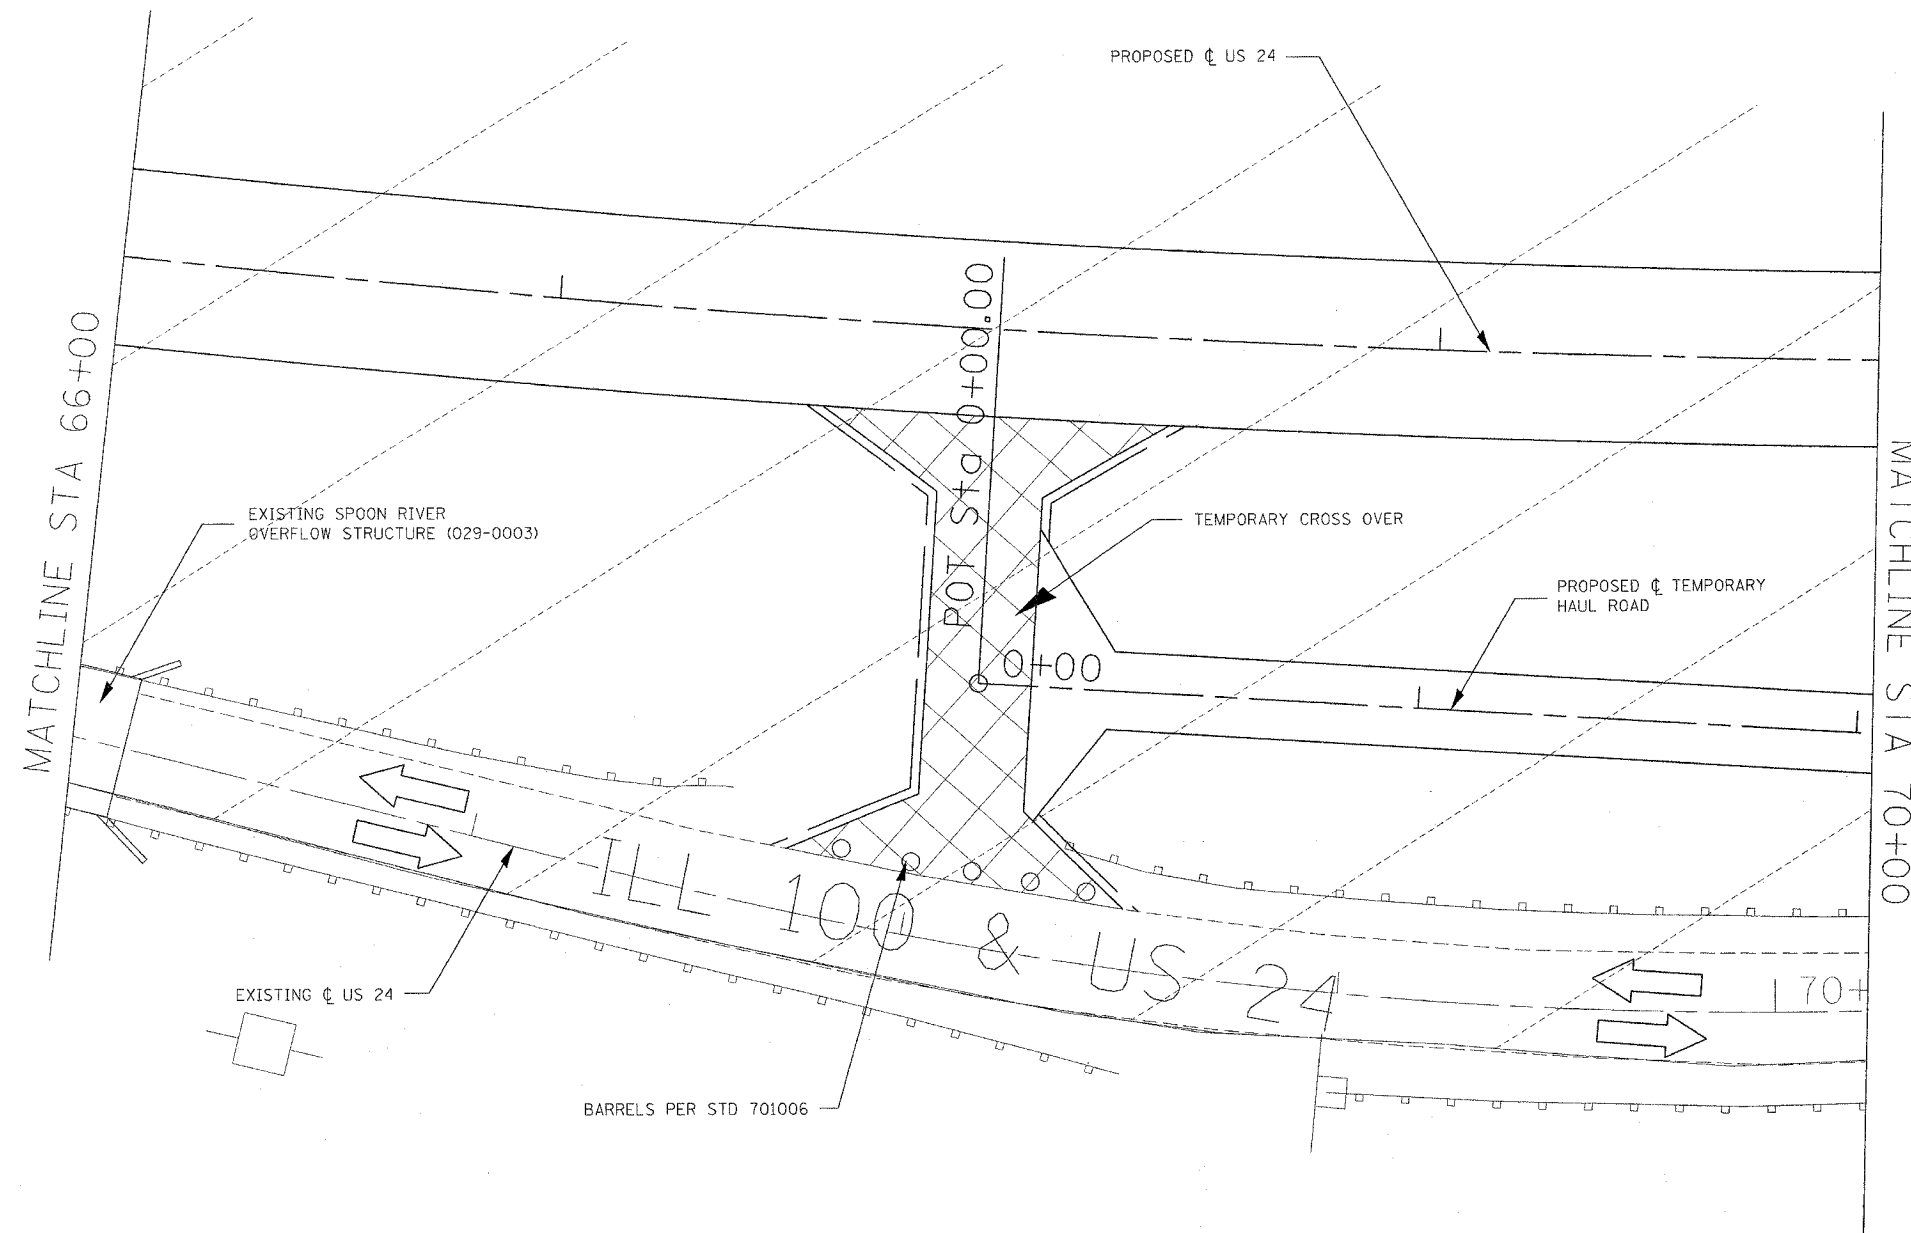

STAGING LEGEND	
	TEMP CONC BARRIER W/IMPACT ATTENUATOR
	PORTABLE TEMPORARY BARRIER SYSTEM
	STAGE CONSTRUCTION AREA
	TRAFFIC LANE

REVISIONS	
NAME	DATE

ILLINOIS DEPARTMENT OF TRANSPORTATION
US 24 STAGING PLANS
STAGE IA
STA 66+00 TO 70+00

SCALE: VERT. _____
 HORIZ. _____
 DATE **DATE**

DRAWN BY _____
 CHECKED BY _____

PLOT DATE = 4/7/2005
 FILE NAME = c:\vprojo\va\us24spoon.ph_2\stagingplans.txd.dgn
 PLOTTER = HPGL
 REFERENCE = 88753