



| | | | | |
|--|---------------|------------------|--------------|-----------|
| F.A. RTE. | SECTION | COUNTY | TOTAL SHEETS | SHEET NO. |
| 317 | *** | FULTON | 684 | 96 |
| STA. 76+00 | TO STA. 81+00 | | | |
| FED. ROAD DIST. NO. | ILLINOIS | FED. AID PROJECT | | |
| *** 181,118BRY&18BRY-1JBR,18B-1 CONTRACT# 88753 | | | | |

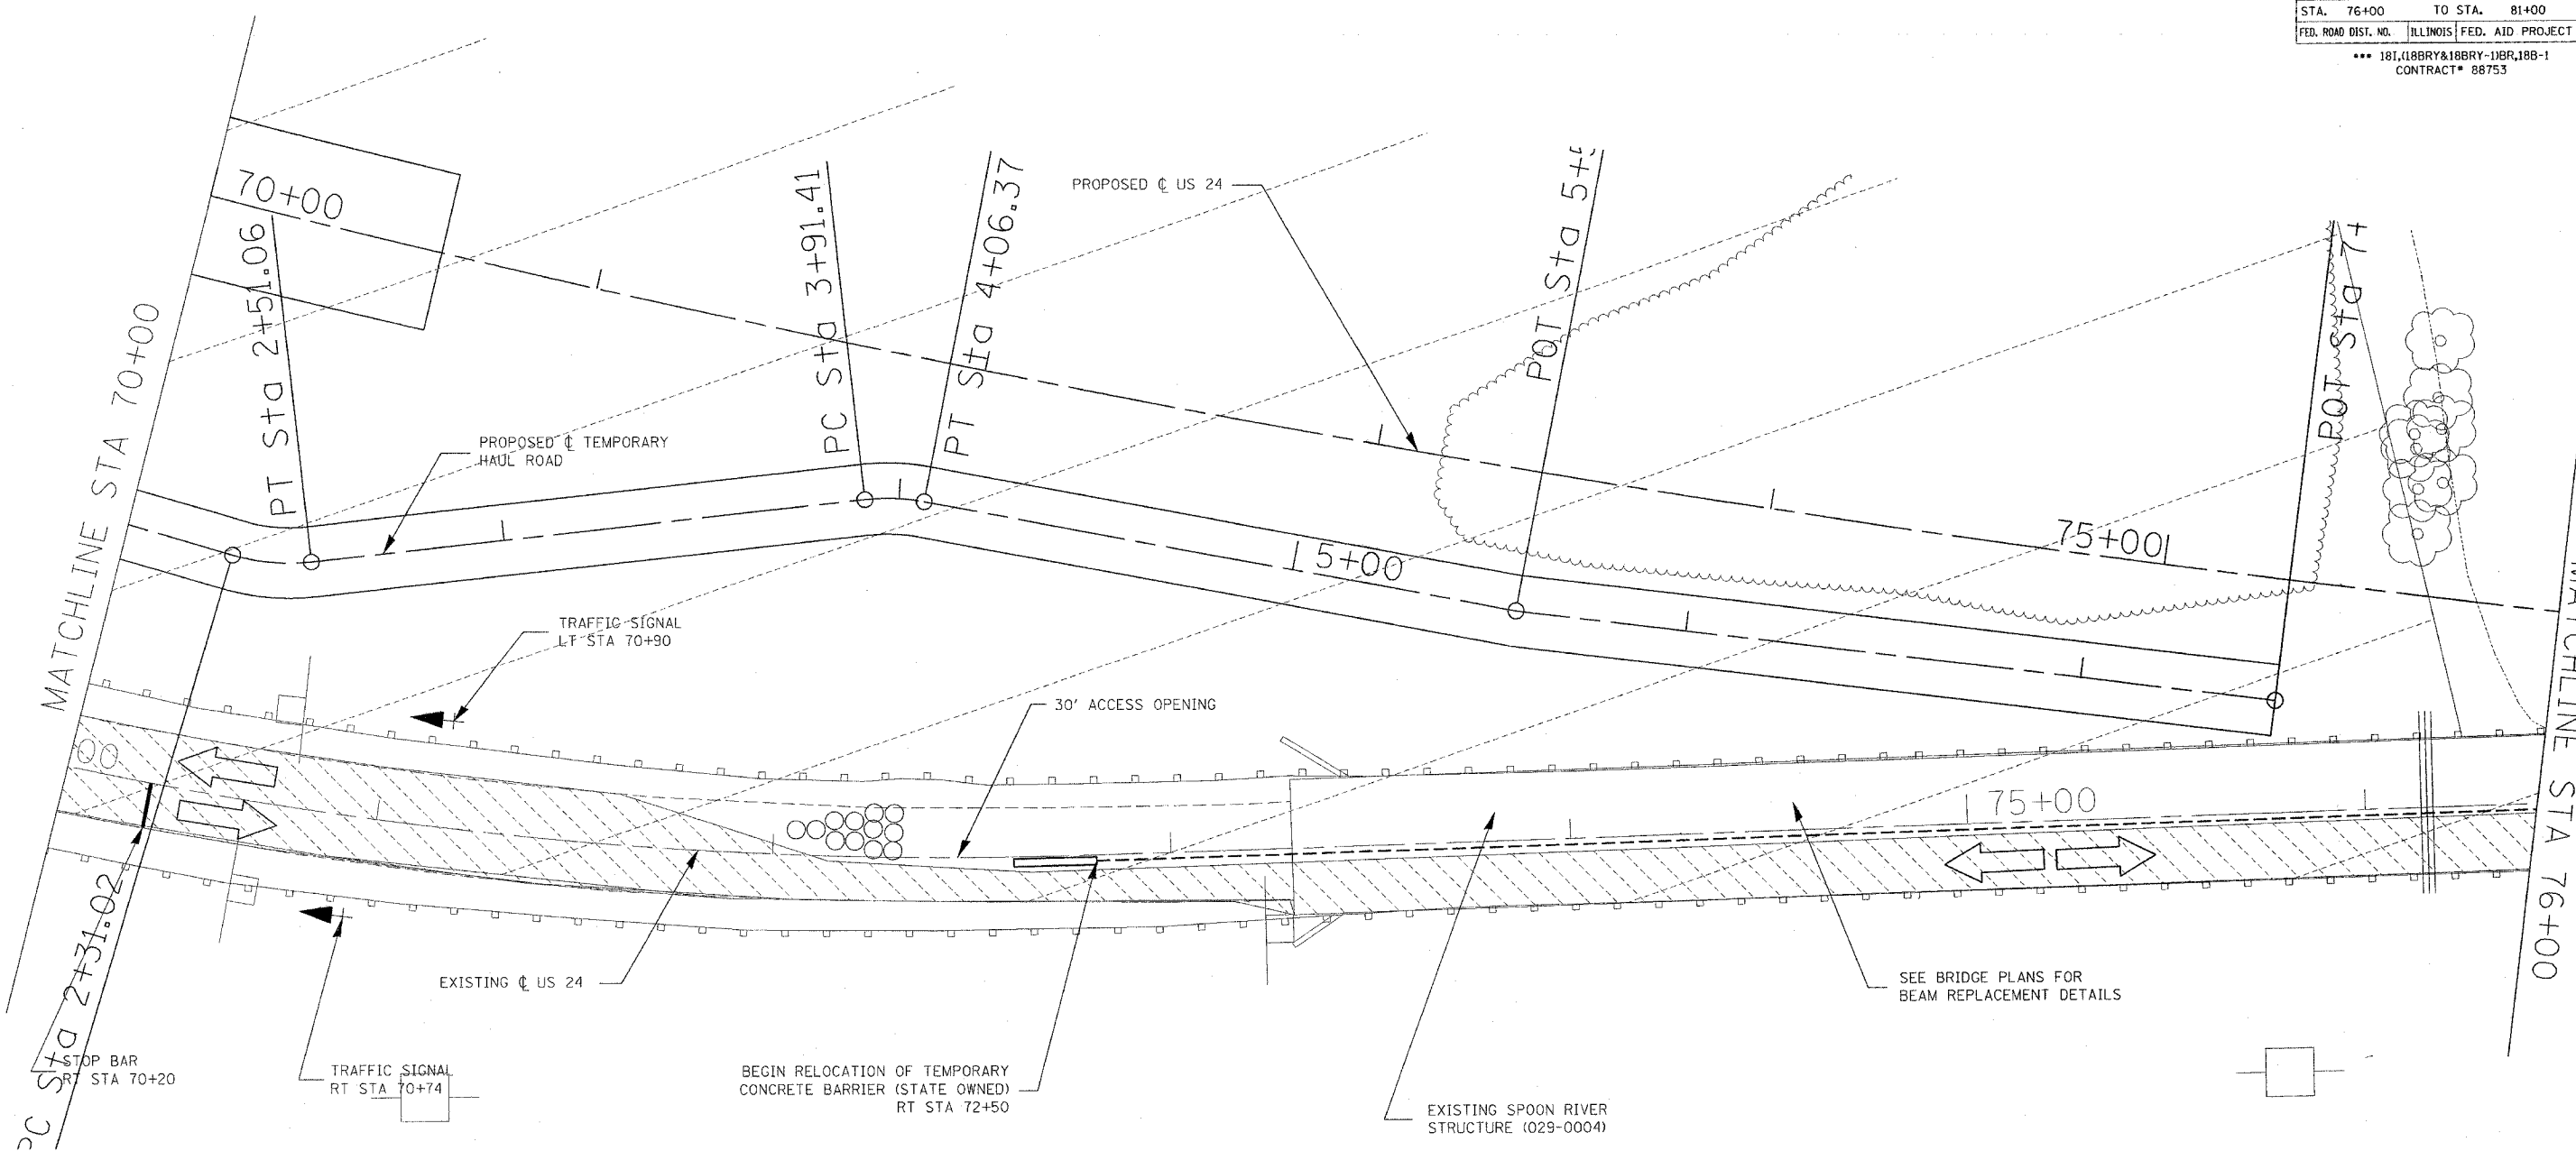

| STAGING LEGEND | |
|----------------|---------------------------------------|
| | TEMP CONC BARRIER W/IMPACT ATTENUATOR |
| | PORTABLE TEMPORARY BARRIER SYSTEM |
| | STAGE CONSTRUCTION AREA |
| | TRAFFIC LANE |

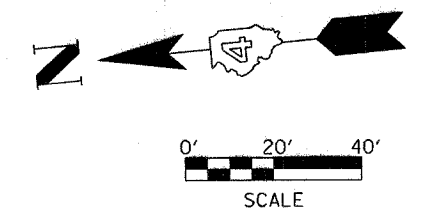

| REVISIONS | |
|-----------|------|
| NAME | DATE |
| | |
| | |
| | |
| | |
| | |
| | |
| | |
| | |
| | |
| | |

ILLINOIS DEPARTMENT OF TRANSPORTATION
US 24 STAGING PLANS
STAGE IB
STA 70+00 TO 76+00

SCALE: VERT. _____
 HORIZ. _____
 DATE **DATE**

DRAWN BY _____
 CHECKED BY _____

PLOT DATE = 4/7/2005
 FILE NAME = c:\p\projects\us24\spoon_ph_2\staging\staging182.dgn
 PLOT SCALE = 28.8000 / IN.
 REFERENCE = REF#