
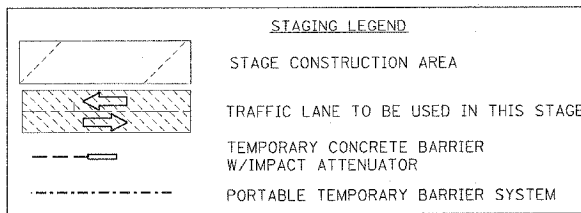
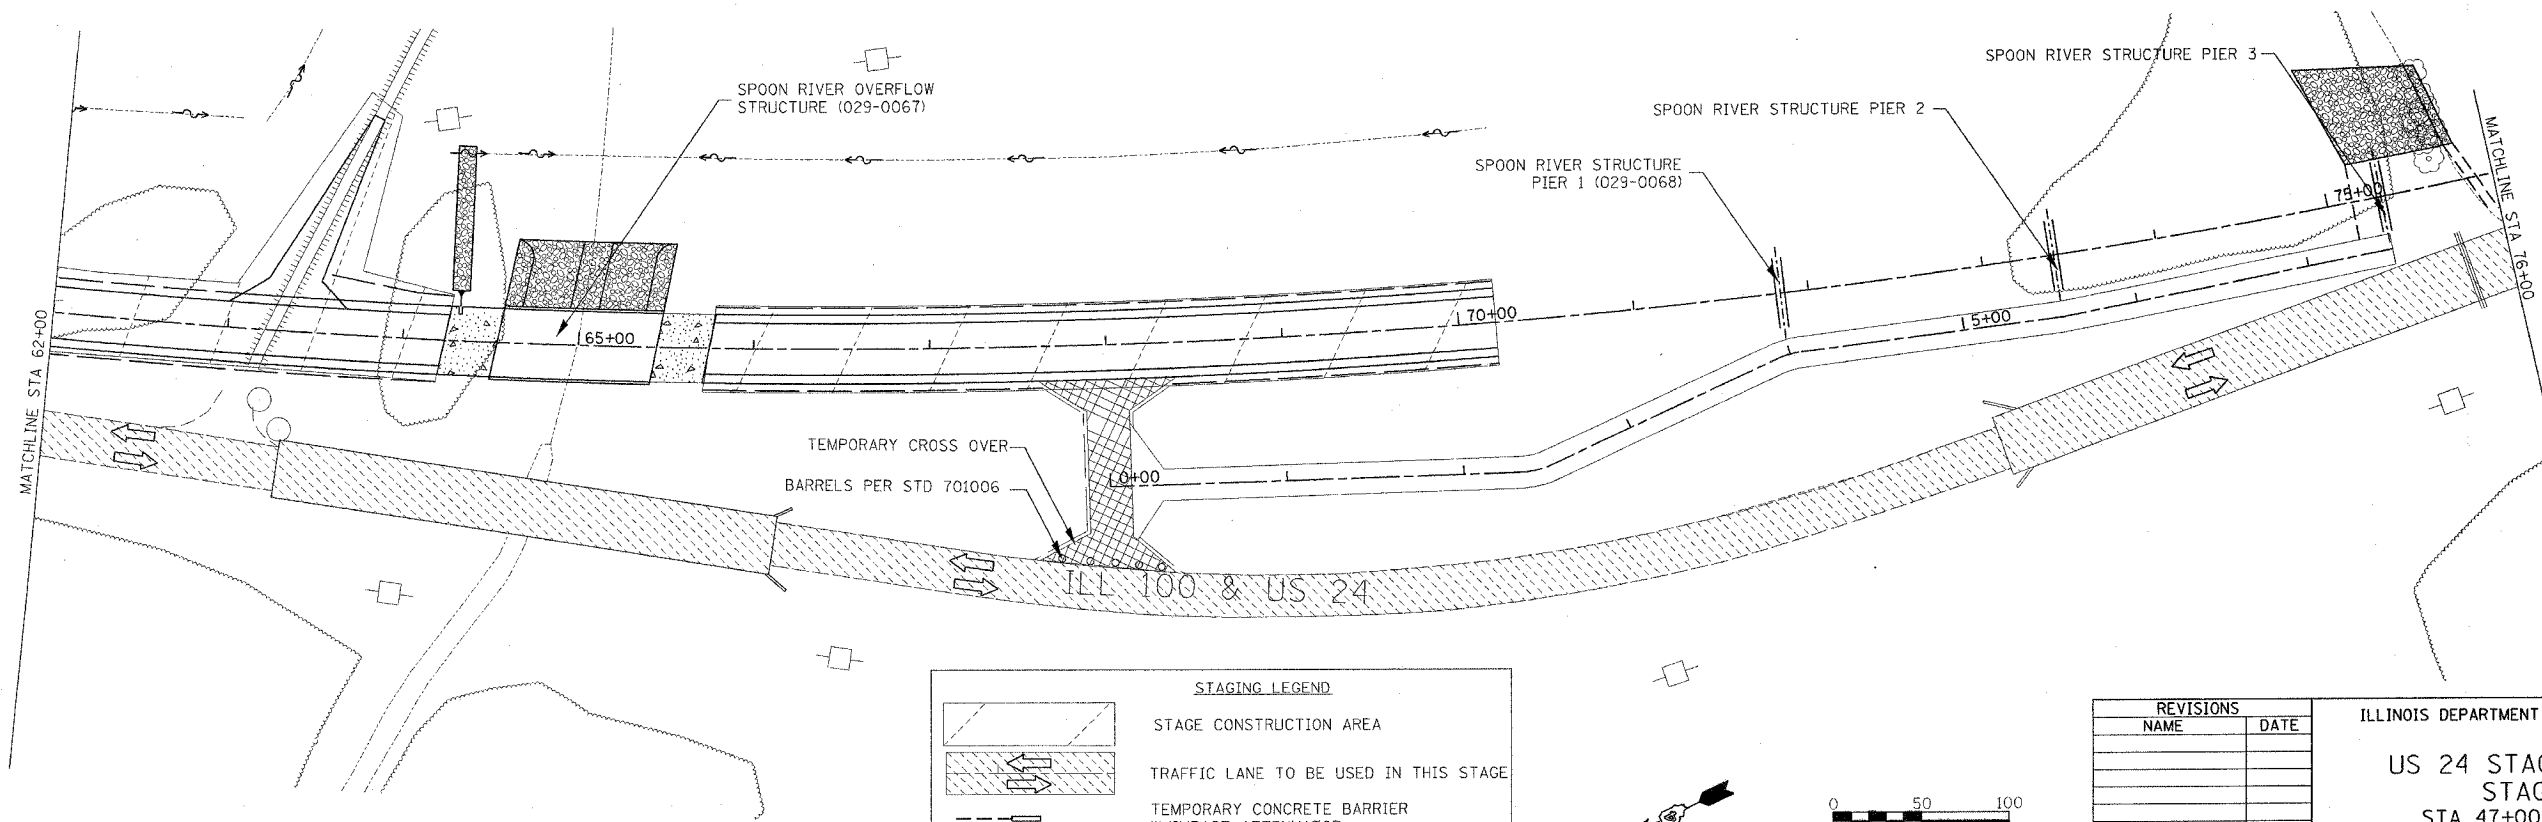


F.A. RTE.	SECTION	COUNTY	TOTAL SHEETS	SHEET NO.
317	***	FULTON	684	100
STA. 47+00		TO STA. 76+00		
FED. ROAD DIST. NO.		ILLINOIS FED. AID PROJECT		
*** 181,188BRY&188BRY-1BR,188-1 CONTRACT# 88753				

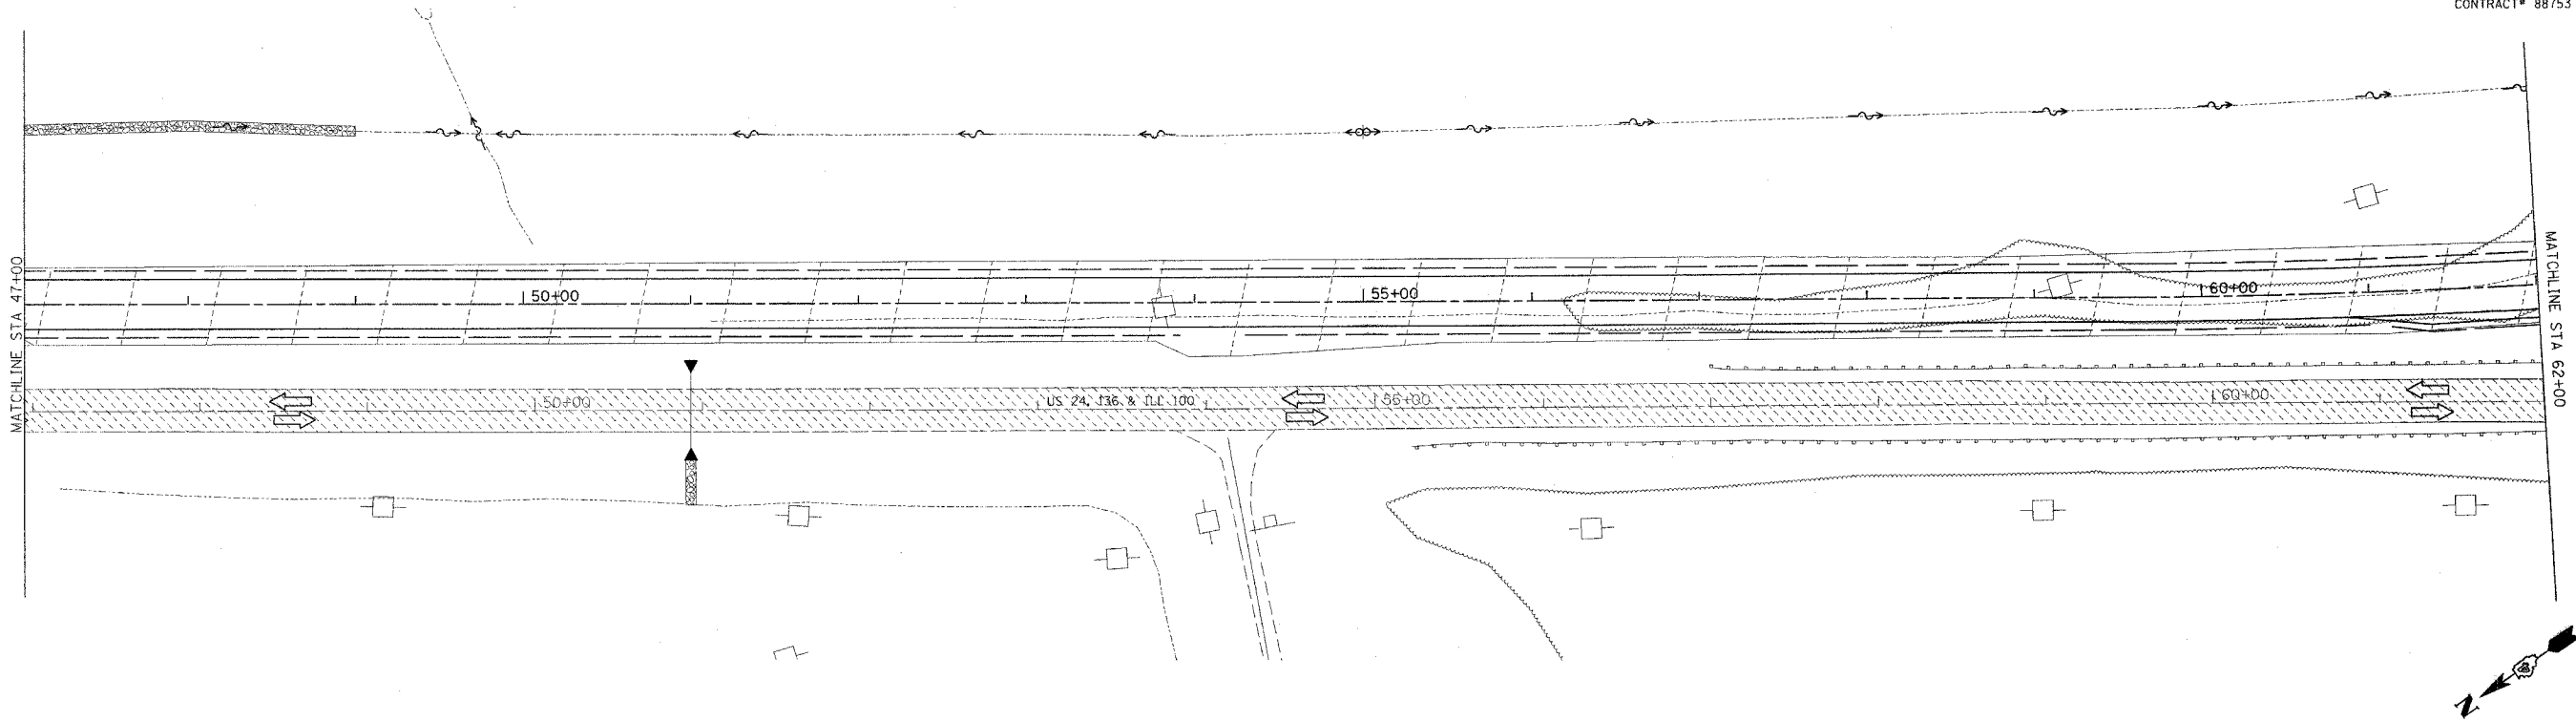

REVISIONS	
NAME	DATE

ILLINOIS DEPARTMENT OF TRANSPORTATION

US 24 STAGING PLANS
STAGE II
 STA 47+00 TO 76+00

SCALE: VERT. _____
 HORIZ. _____
 DATE ##DATE##

DRAWN BY _____
 CHECKED BY _____

PLOT DATE = 4/7/2008
 FILE NAME = c:\projects\us24\spoon.plt\stagingplans11&2.dgn
 PLOT SCALE = 49.9999 / IN.
 REFERENCE = #REF#
 PLOT ONLY