
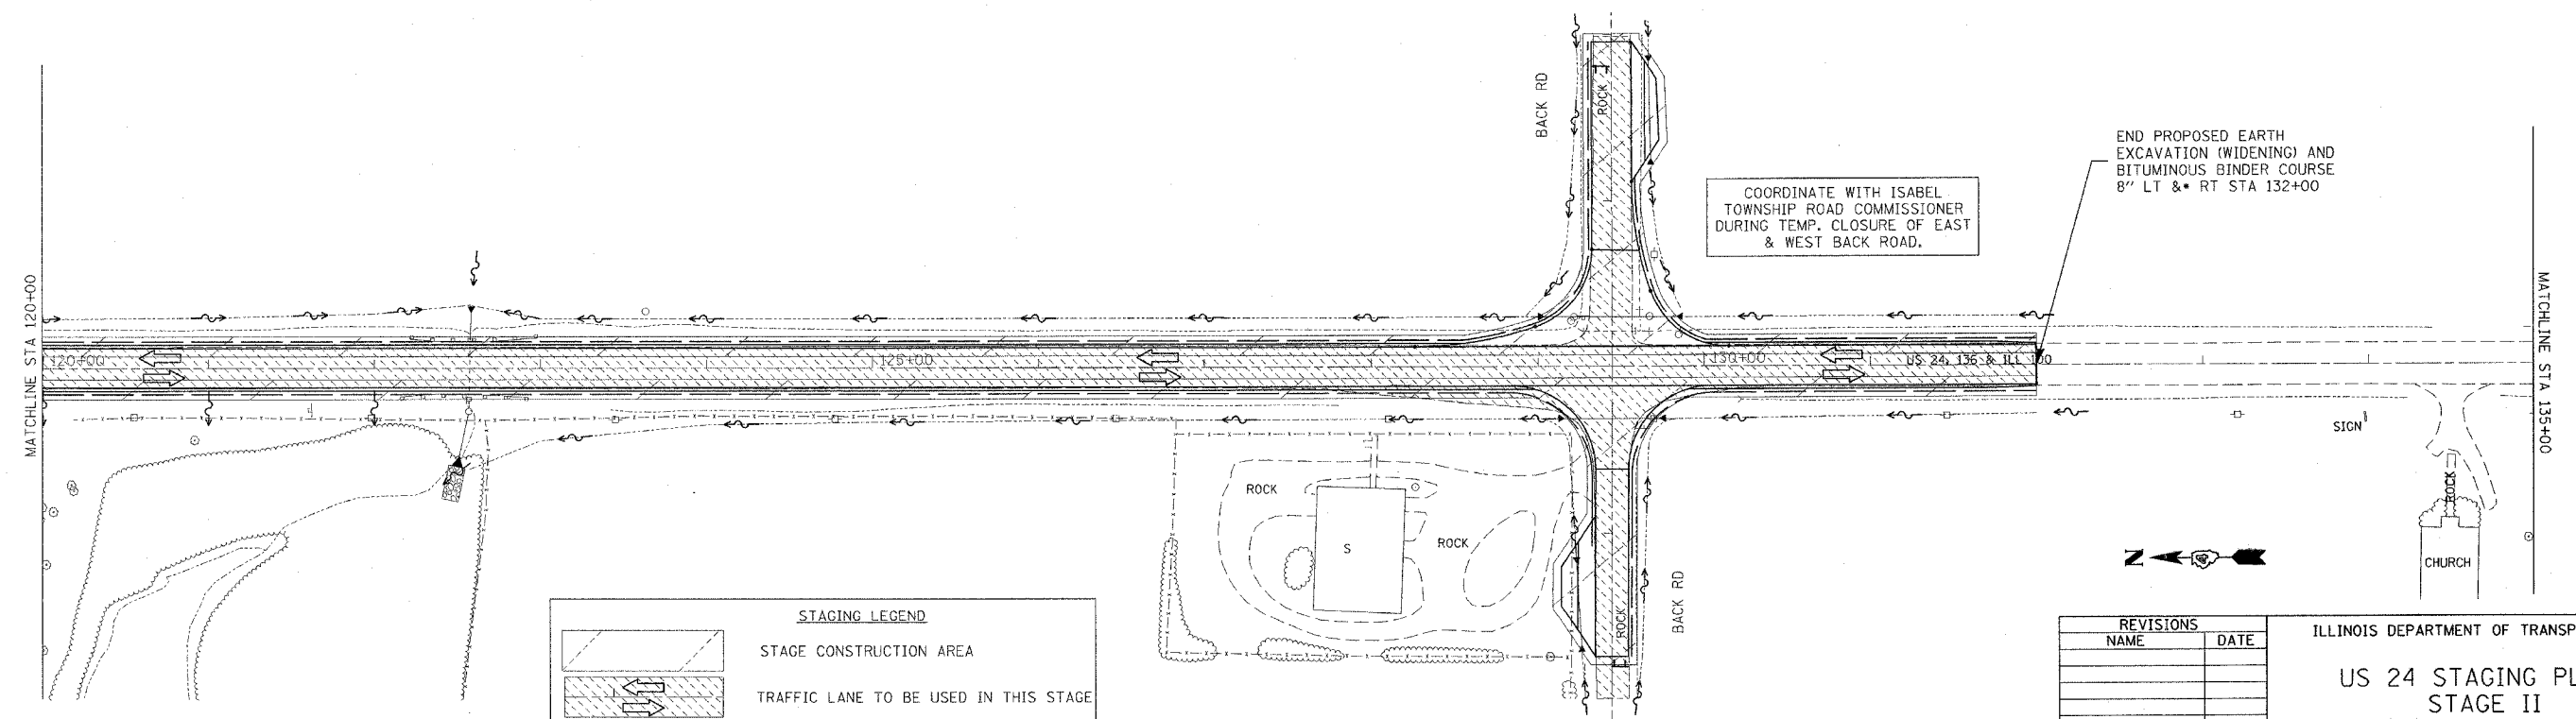


F.A. RTE.	SECTION	COUNTY	TOTAL SHEETS	SHEET NO.
315/317	***	FULTON	684	102
STA. 105+00		TO STA. 135+00		
FED. ROAD DIST. NO.	ILLINOIS	FED. AID PROJECT		
*** 181,18BRY&18BRY-1BR,18B-1 CONTRACT# 88753				

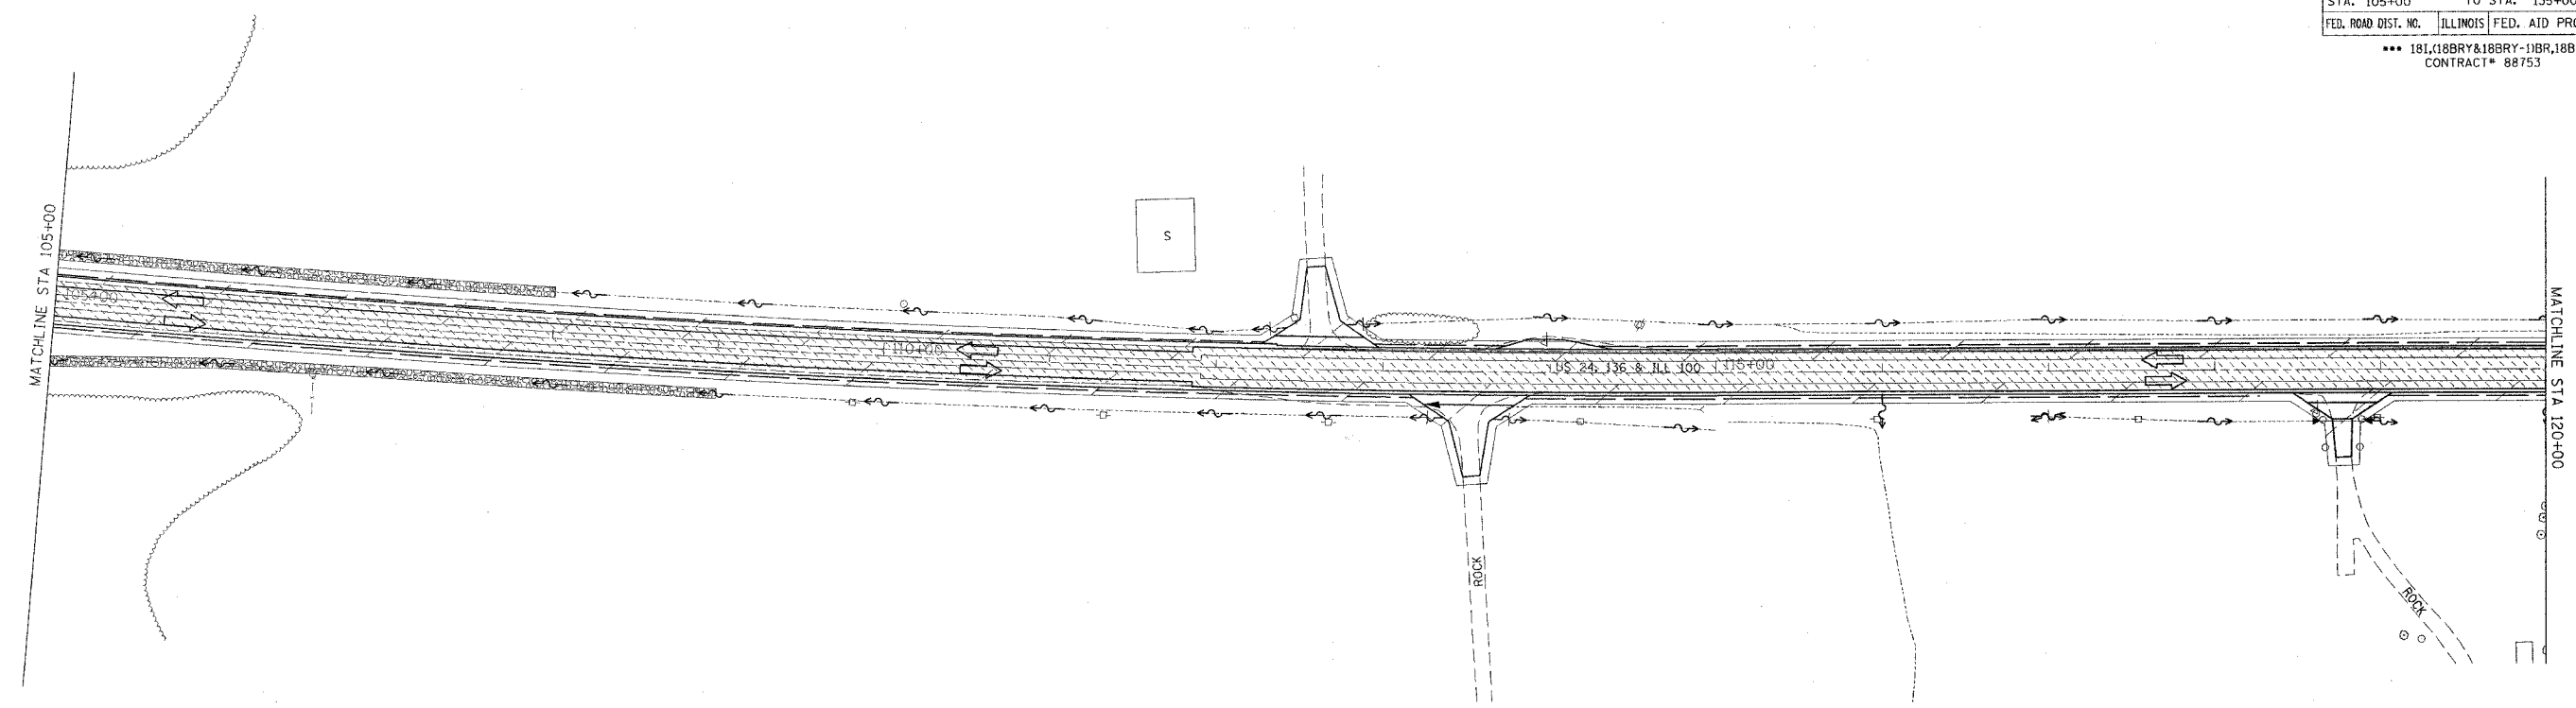

STAGING LEGEND

	STAGE CONSTRUCTION AREA
	TRAFFIC LANE TO BE USED IN THIS STAGE
	TEMPORARY CONCRETE BARRIER W/IMPACT ATTENUATOR
	PORTABLE TEMPORARY BARRIER SYSTEM

REVISIONS	
NAME	DATE

ILLINOIS DEPARTMENT OF TRANSPORTATION

**US 24 STAGING PLANS
STAGE II
STA 105+00 TO 135+00**

SCALE: VERT. _____
HORIZ. _____
DATE ##DATE##

DRAWN BY _____
CHECKED BY _____

PLOT DATE = 4/7/2005
FILE NAME = c:\p\proj\sa\us24spoon.plt\stagingplans1&2.dgn
PLOT SCALE = 40/1000' / IN.
REFERENCE = #REF#
#REF#
#REF#