
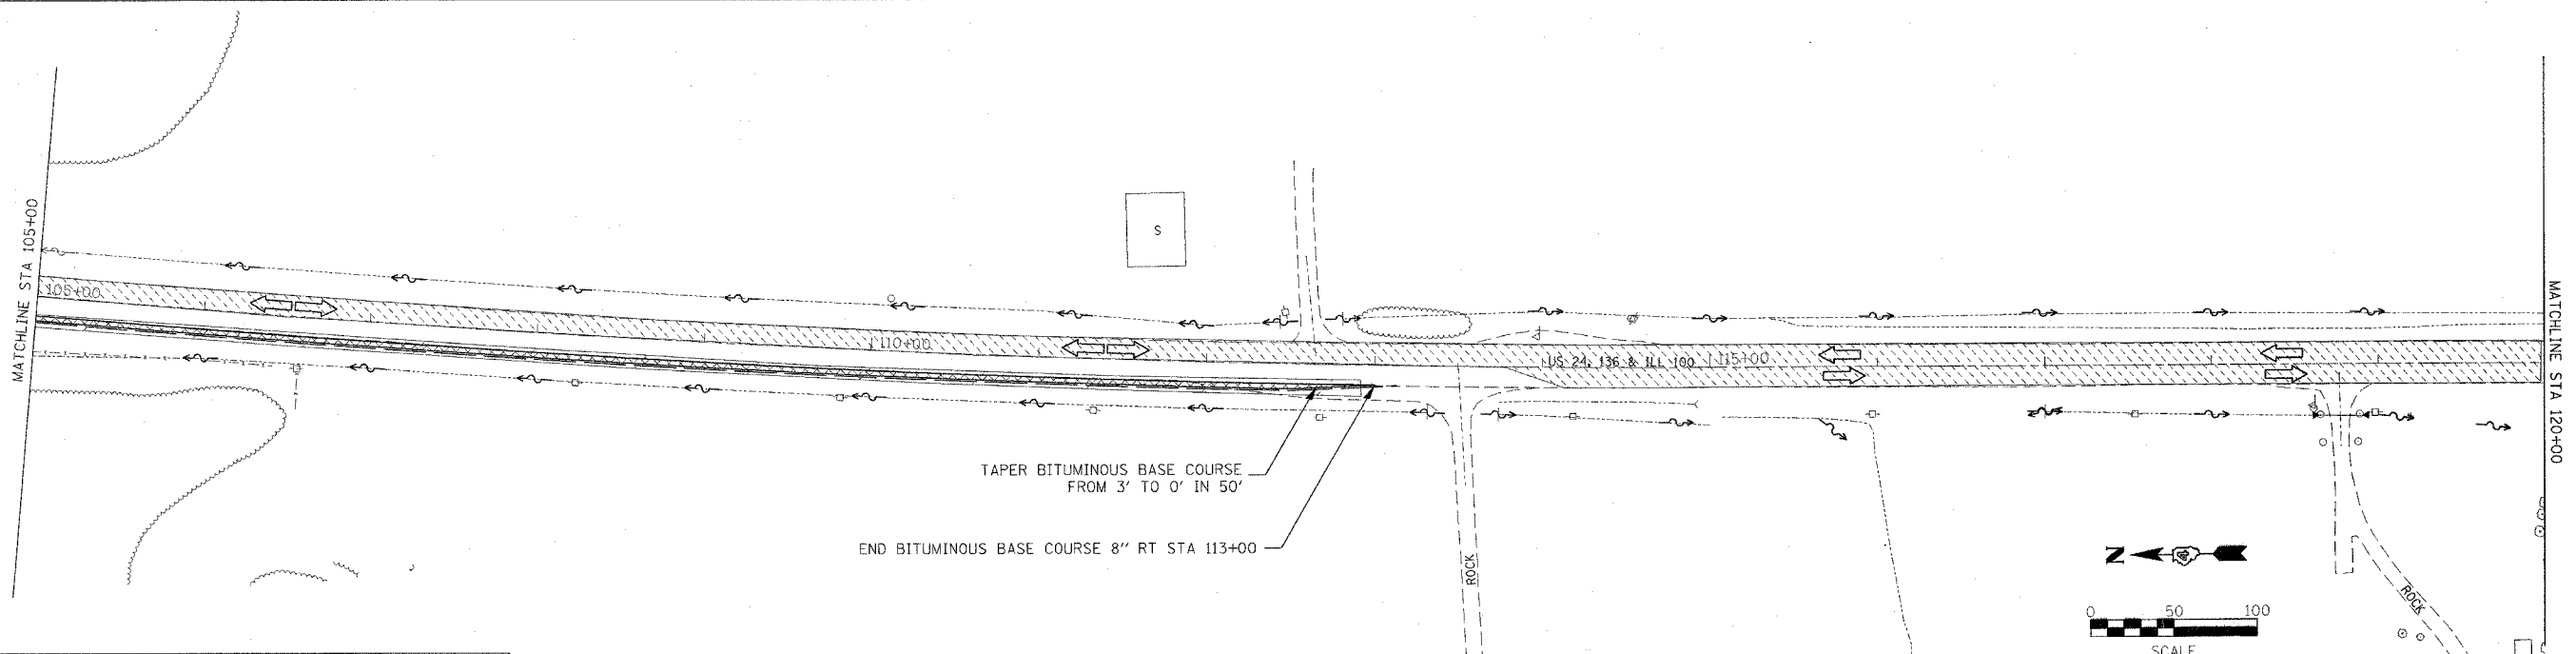


F.A. RTE.	SECTION	COUNTY	TOTAL SHEETS	SHEET NO.
315/317	***	FULTON	684	104
STA. 90+00	TO STA. 120+00			
FED. ROAD DIST. NO.	ILLINOIS	FED. AID PROJECT		
*** 181.18BRY&18BRY-1BR,18B-1 CONTRACT# 88753				

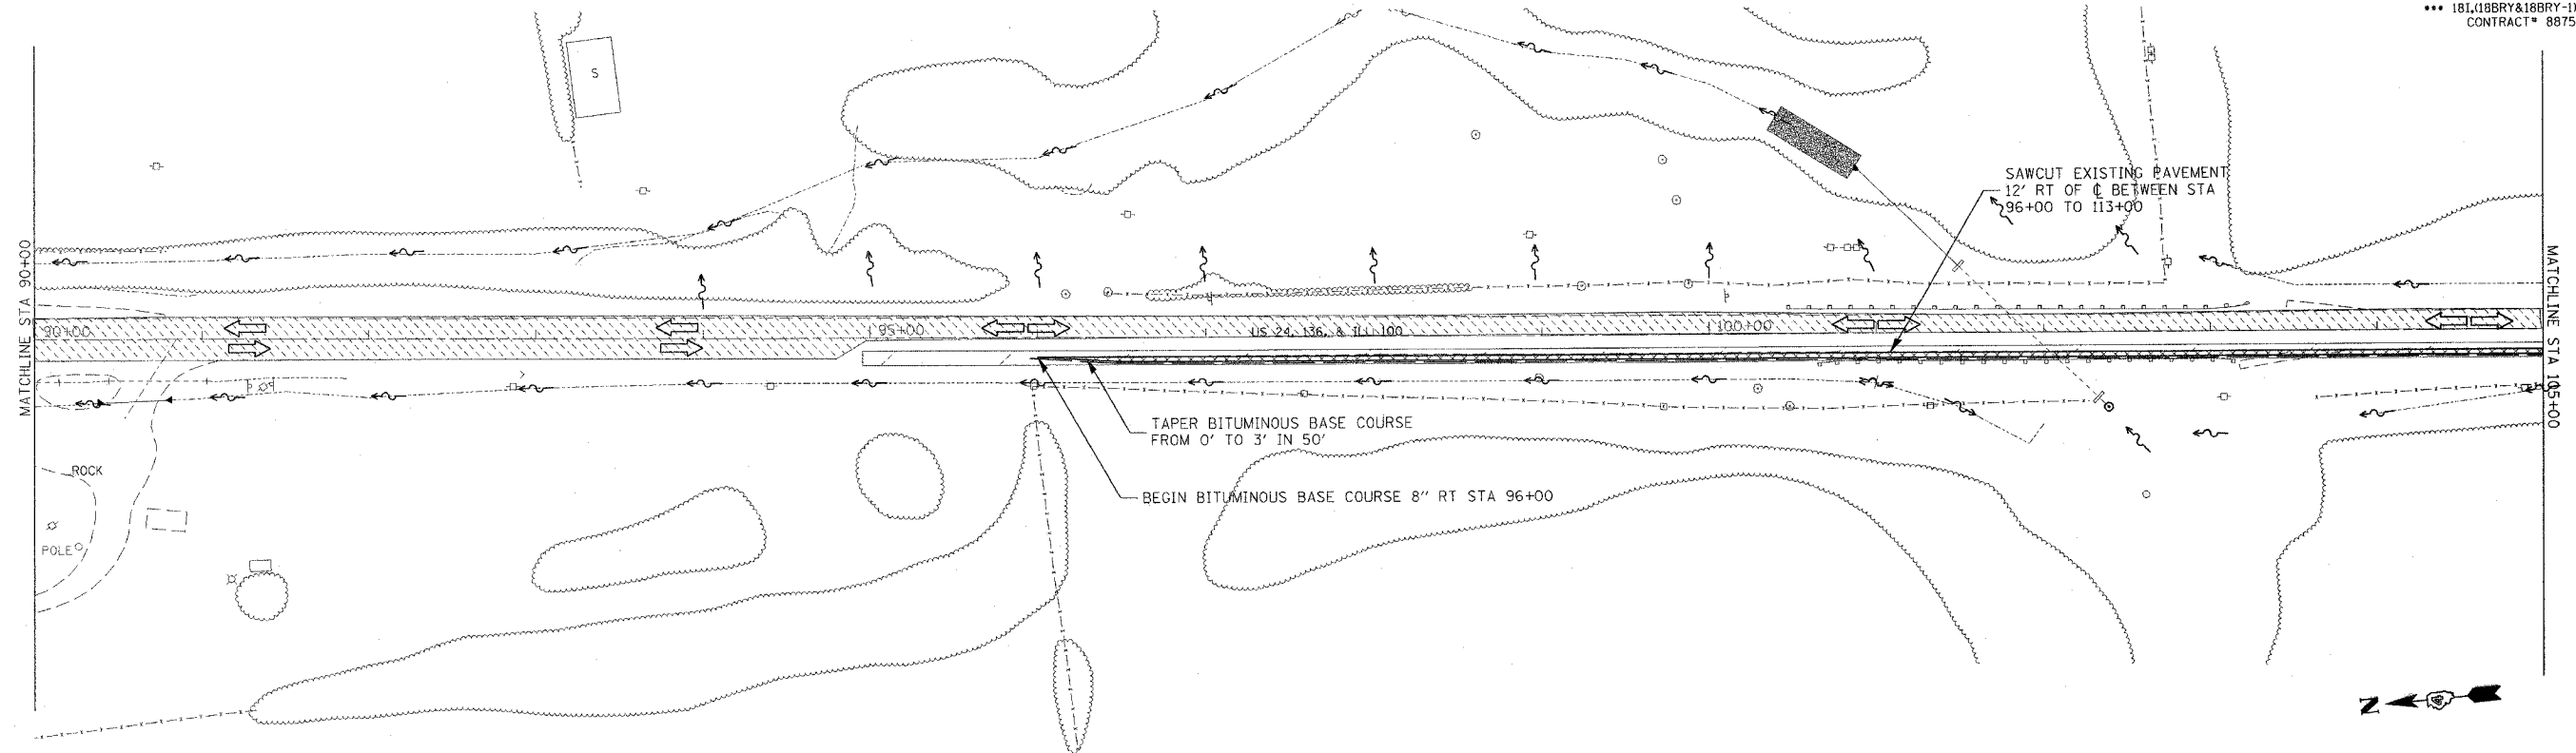

STAGING LEGEND	
	STAGE CONSTRUCTION AREA
	TRAFFIC LANE TO BE USED IN THIS STAGE
	TEMPORARY CONCRETE BARRIER W/IMPACT ATTENUATOR
	PORTABLE TEMPORARY BARRIER SYSTEM

REVISIONS	
NAME	DATE

ILLINOIS DEPARTMENT OF TRANSPORTATION

US 24 STAGING PLANS
STAGE IIA
STA 90+00 TO 120+00

SCALE: VERT. _____
 HORIZ. _____
 DATE **DATE**

DRAWN BY _____
 CHECKED BY _____

PLOT DATE = 4/7/2005
 FILE NAME = c:\p\proj\us24\staging\plan\24staging\plan104.dgn
 PLOT SCALE = 1" = 40' / IN.
 REFERENCE = *REF*
 DGN-ONLY