
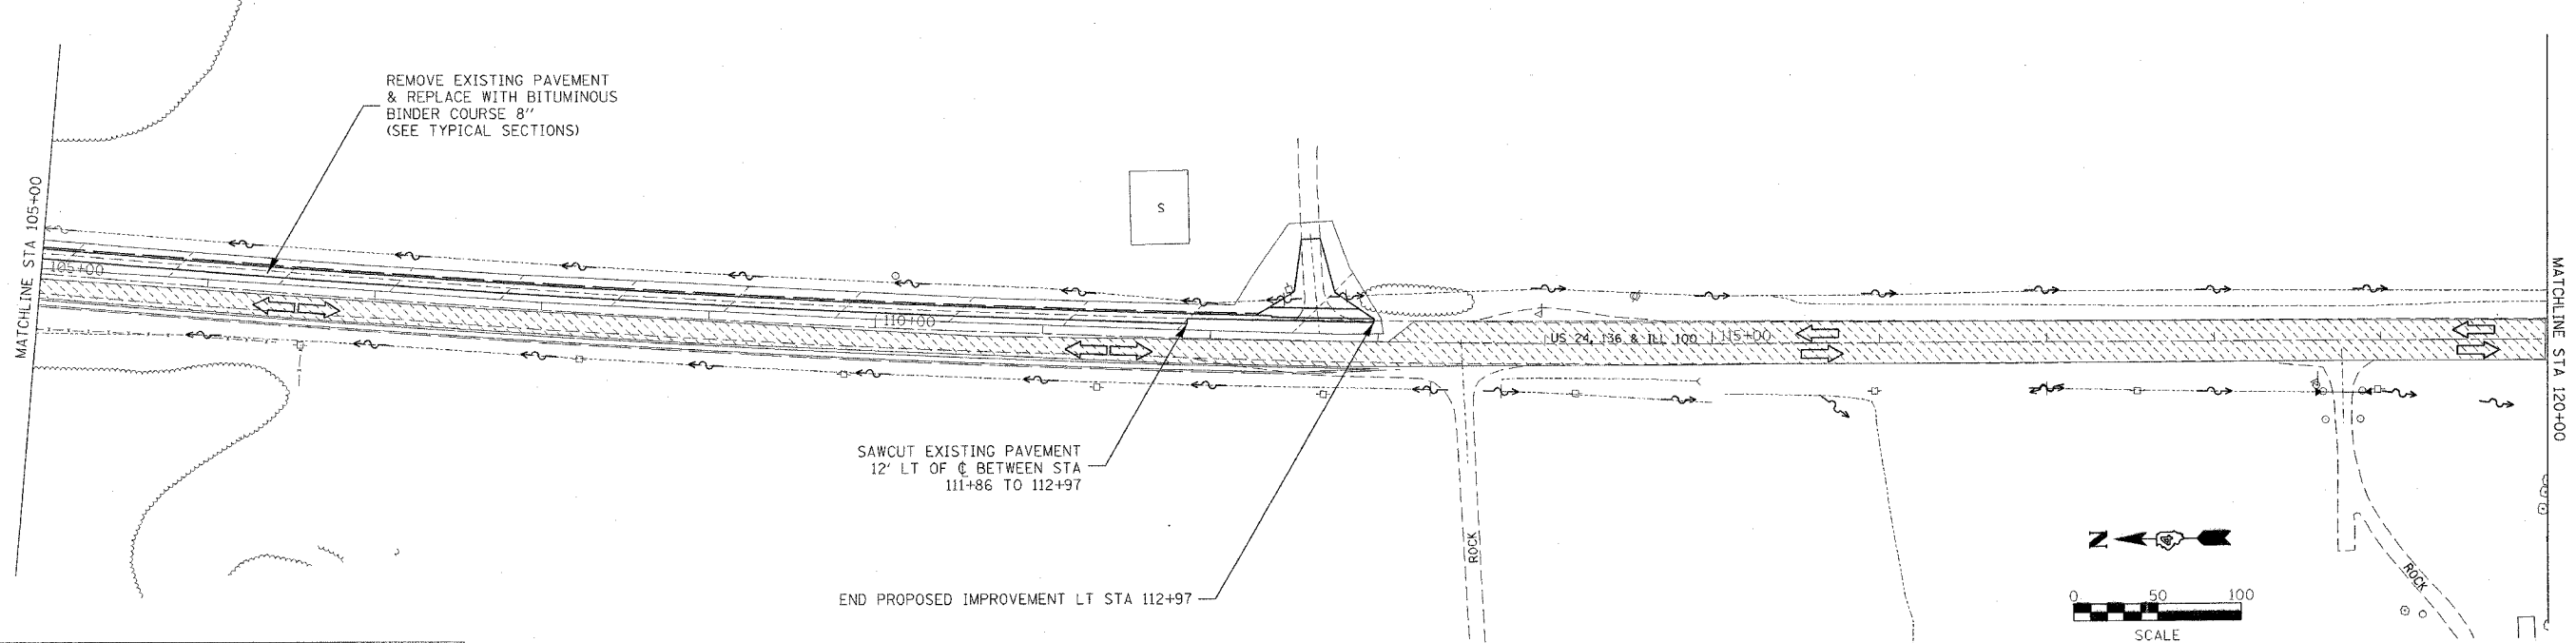


F.A. RTE.	SECTION	COUNTY	TOTAL SHEETS	SHEET NO.
SHS/317	***	FULTON	684	105
STA. 90+00	TO STA. 120+00			
FED. ROAD DIST. NO.	ILLINOIS	FED. AID PROJECT		
*** 181,188RY&188RY-1BR,188-1 CONTRACT# 88753				

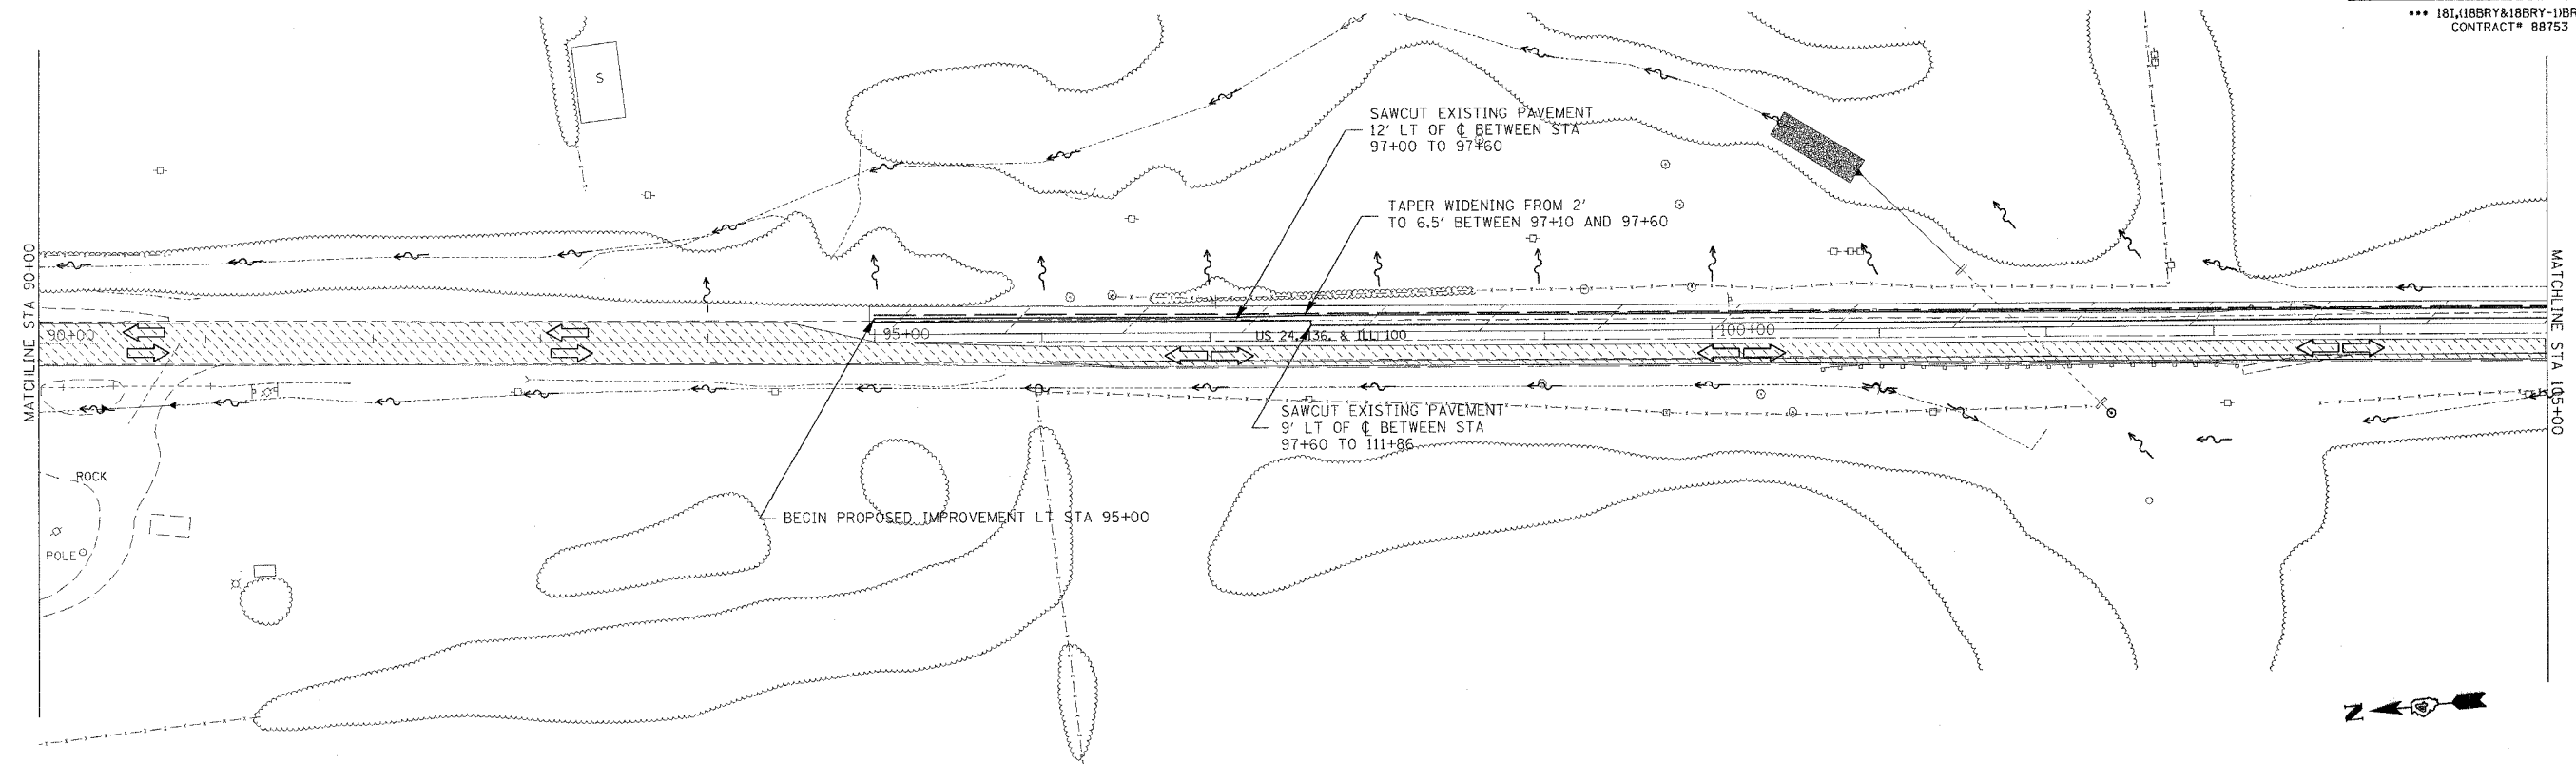

STAGING LEGEND	
	STAGE CONSTRUCTION AREA
	TRAFFIC LANE TO BE USED IN THIS STAGE
	TEMPORARY CONCRETE BARRIER W/IMPACT ATTENUATOR
	PORTABLE TEMPORARY BARRIER SYSTEM

REVISIONS	
NAME	DATE

ILLINOIS DEPARTMENT OF TRANSPORTATION

**US 24 STAGING PLANS
STAGE IIB
STA 90+00 TO 120+00**

SCALE: VERT. _____
HORIZ. _____
DATE **DATE**

DRAWN BY _____
CHECKED BY _____

PLOT DATE = 4/7/2005
FILE NAME = c:\projects\us24\spoon.ph_2\staging\sheet105.dgn
SCALE = 400000 / IN.
PLOTTER = HPGL
PLOT ONLY