
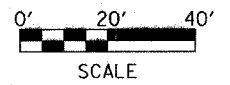
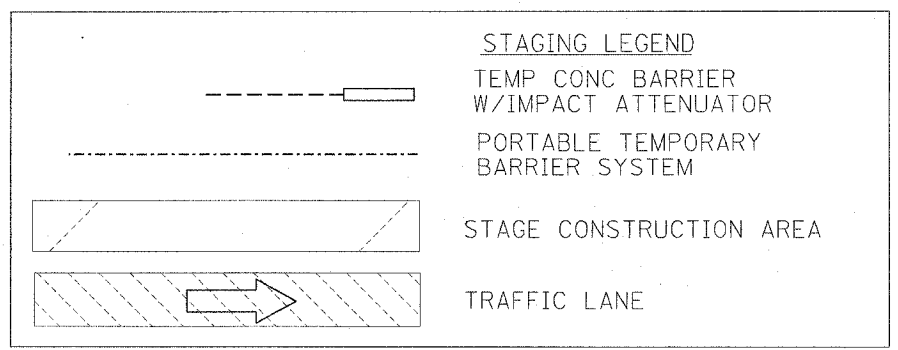
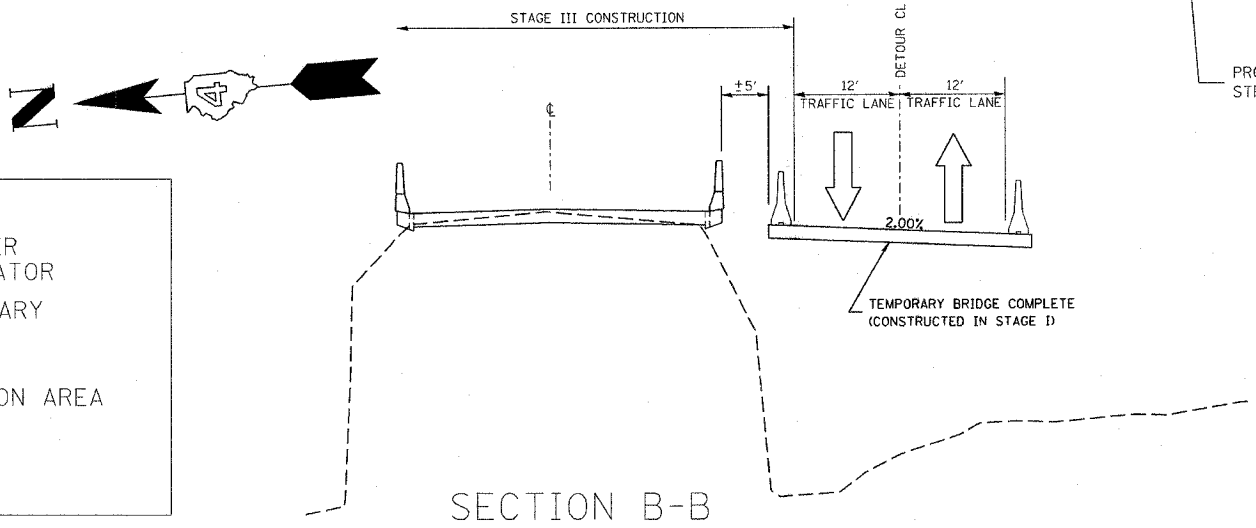


F.A. RTE.	SECTION	COUNTY	TOTAL SHEETS	SHEET NO.
	***	FULTON	684	110
STA. 81+00	TO STA. 86+00			
FED. ROAD DIST. NO.	ILLINOIS FED. AID PROJECT			

\*\*\* 181, (18BRY&18BRY-1)BR, 18B-1

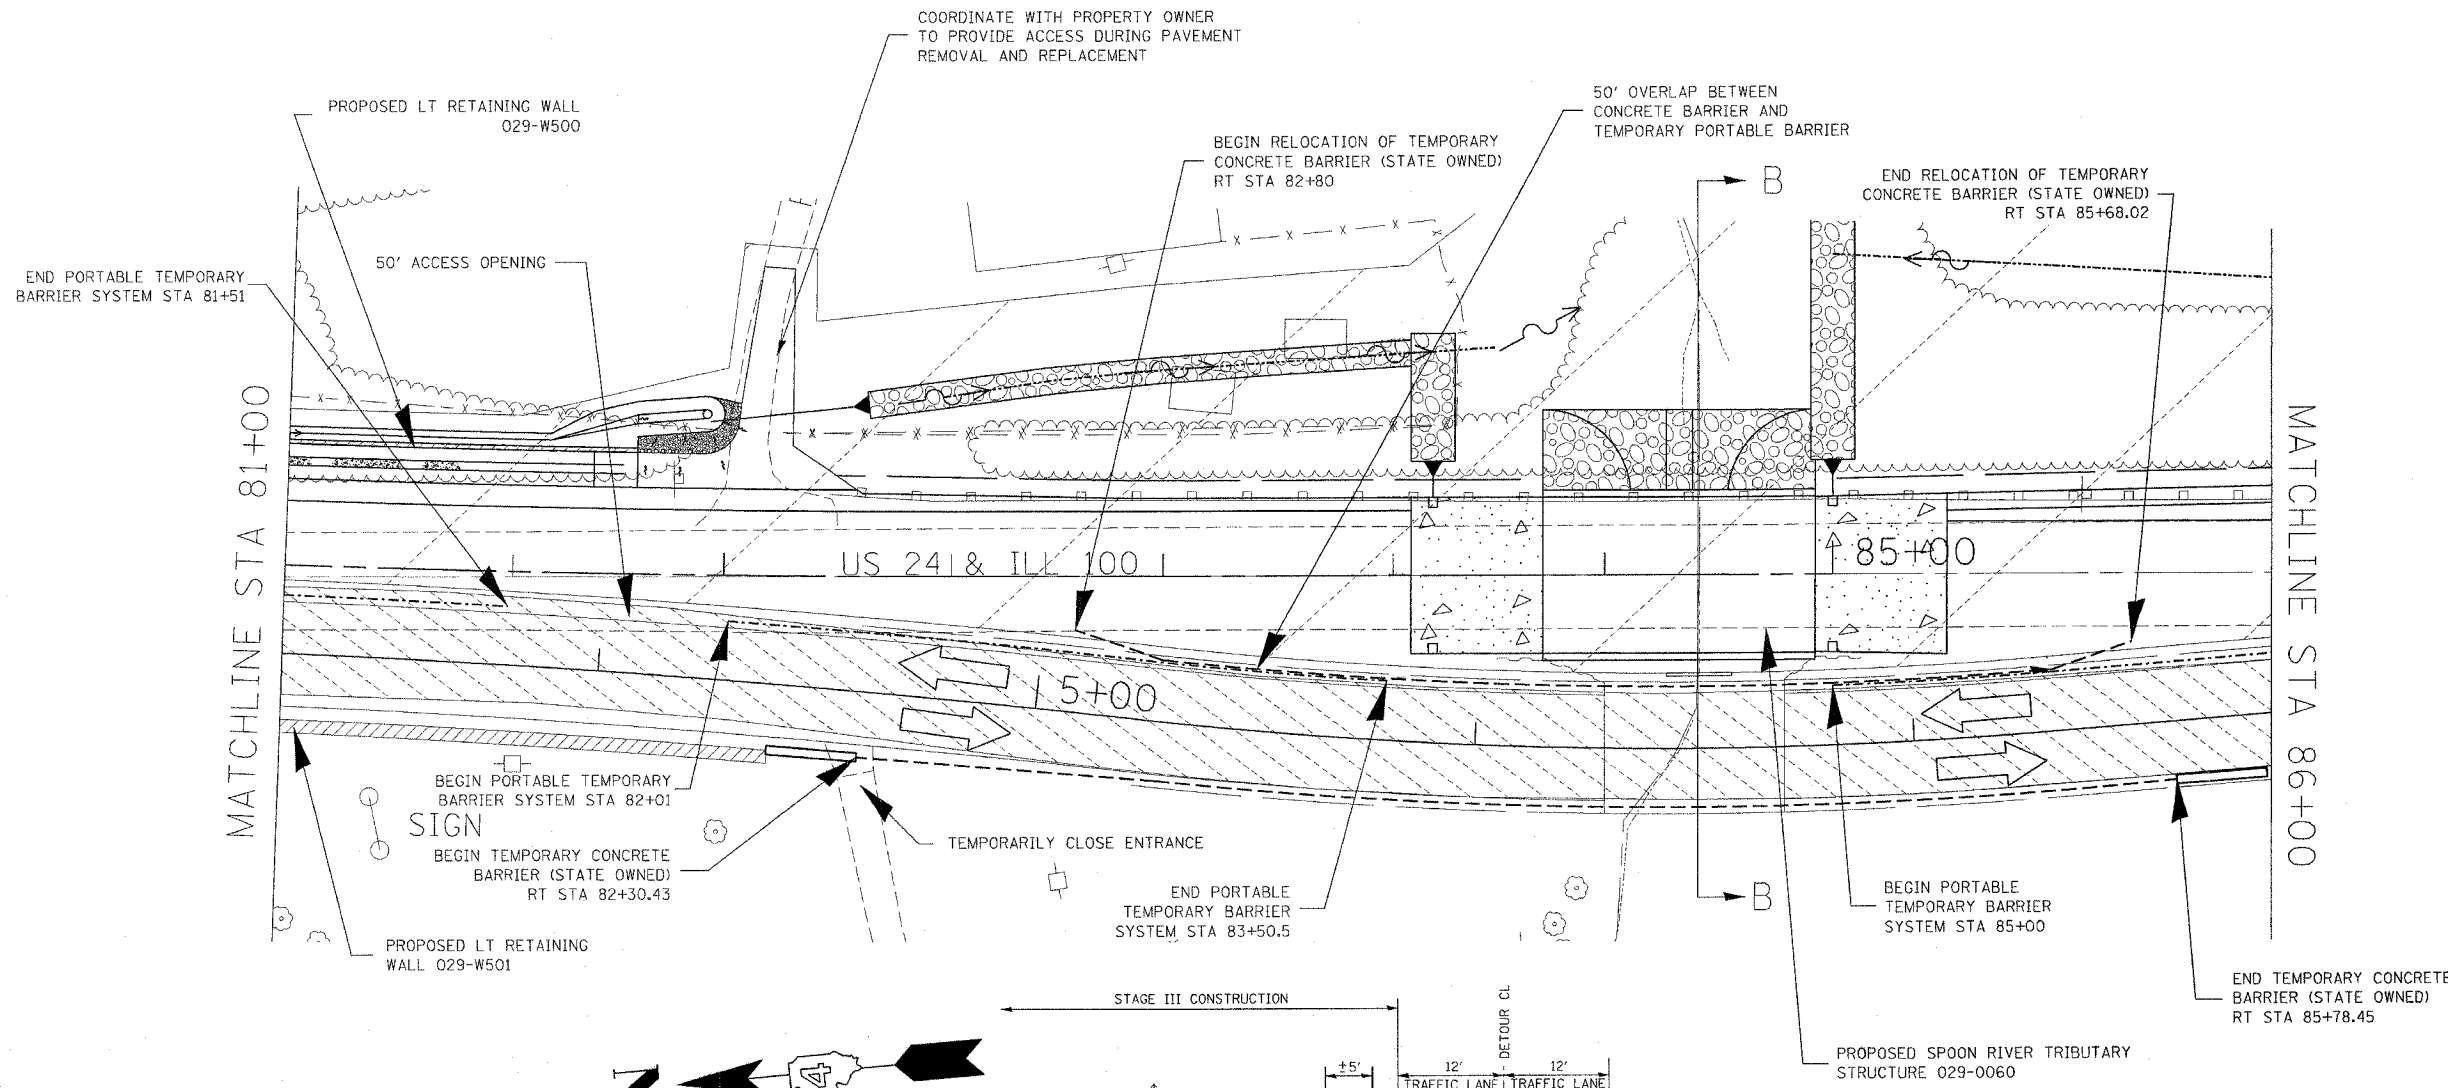

REVISIONS	
NAME	DATE

ILLINOIS DEPARTMENT OF TRANSPORTATION

**US 24 STAGING PLANS**  
**STAGE III**  
**STA 81+00 TO 86+00**

SCALE: VERT. \_\_\_\_\_  
 HORIZ. \_\_\_\_\_

DATE \_\_\_\_\_ DRAWN BY \_\_\_\_\_  
 CHECKED BY \_\_\_\_\_

PLOT DATE = 4/7/2005  
 FILE NAME = c:\projects\us24\staging\plan\_2\staging\plan\_2\staging\plan\_2.dgn  
 PLOT SCALE = 20.0000 / 1" = 40'  
 USER NAME = hggmnd