



F.A. RTE.	SECTION	COUNTY	TOTAL SHEETS	SHEET NO.
XXX	FULTON		684	111
STA. 86+00		TO STA. 92+00		
FED. ROAD DIST. NO.		ILLINOIS FED. AID PROJECT		
*** 181,188BRY&188BRY-1BR,188-1				

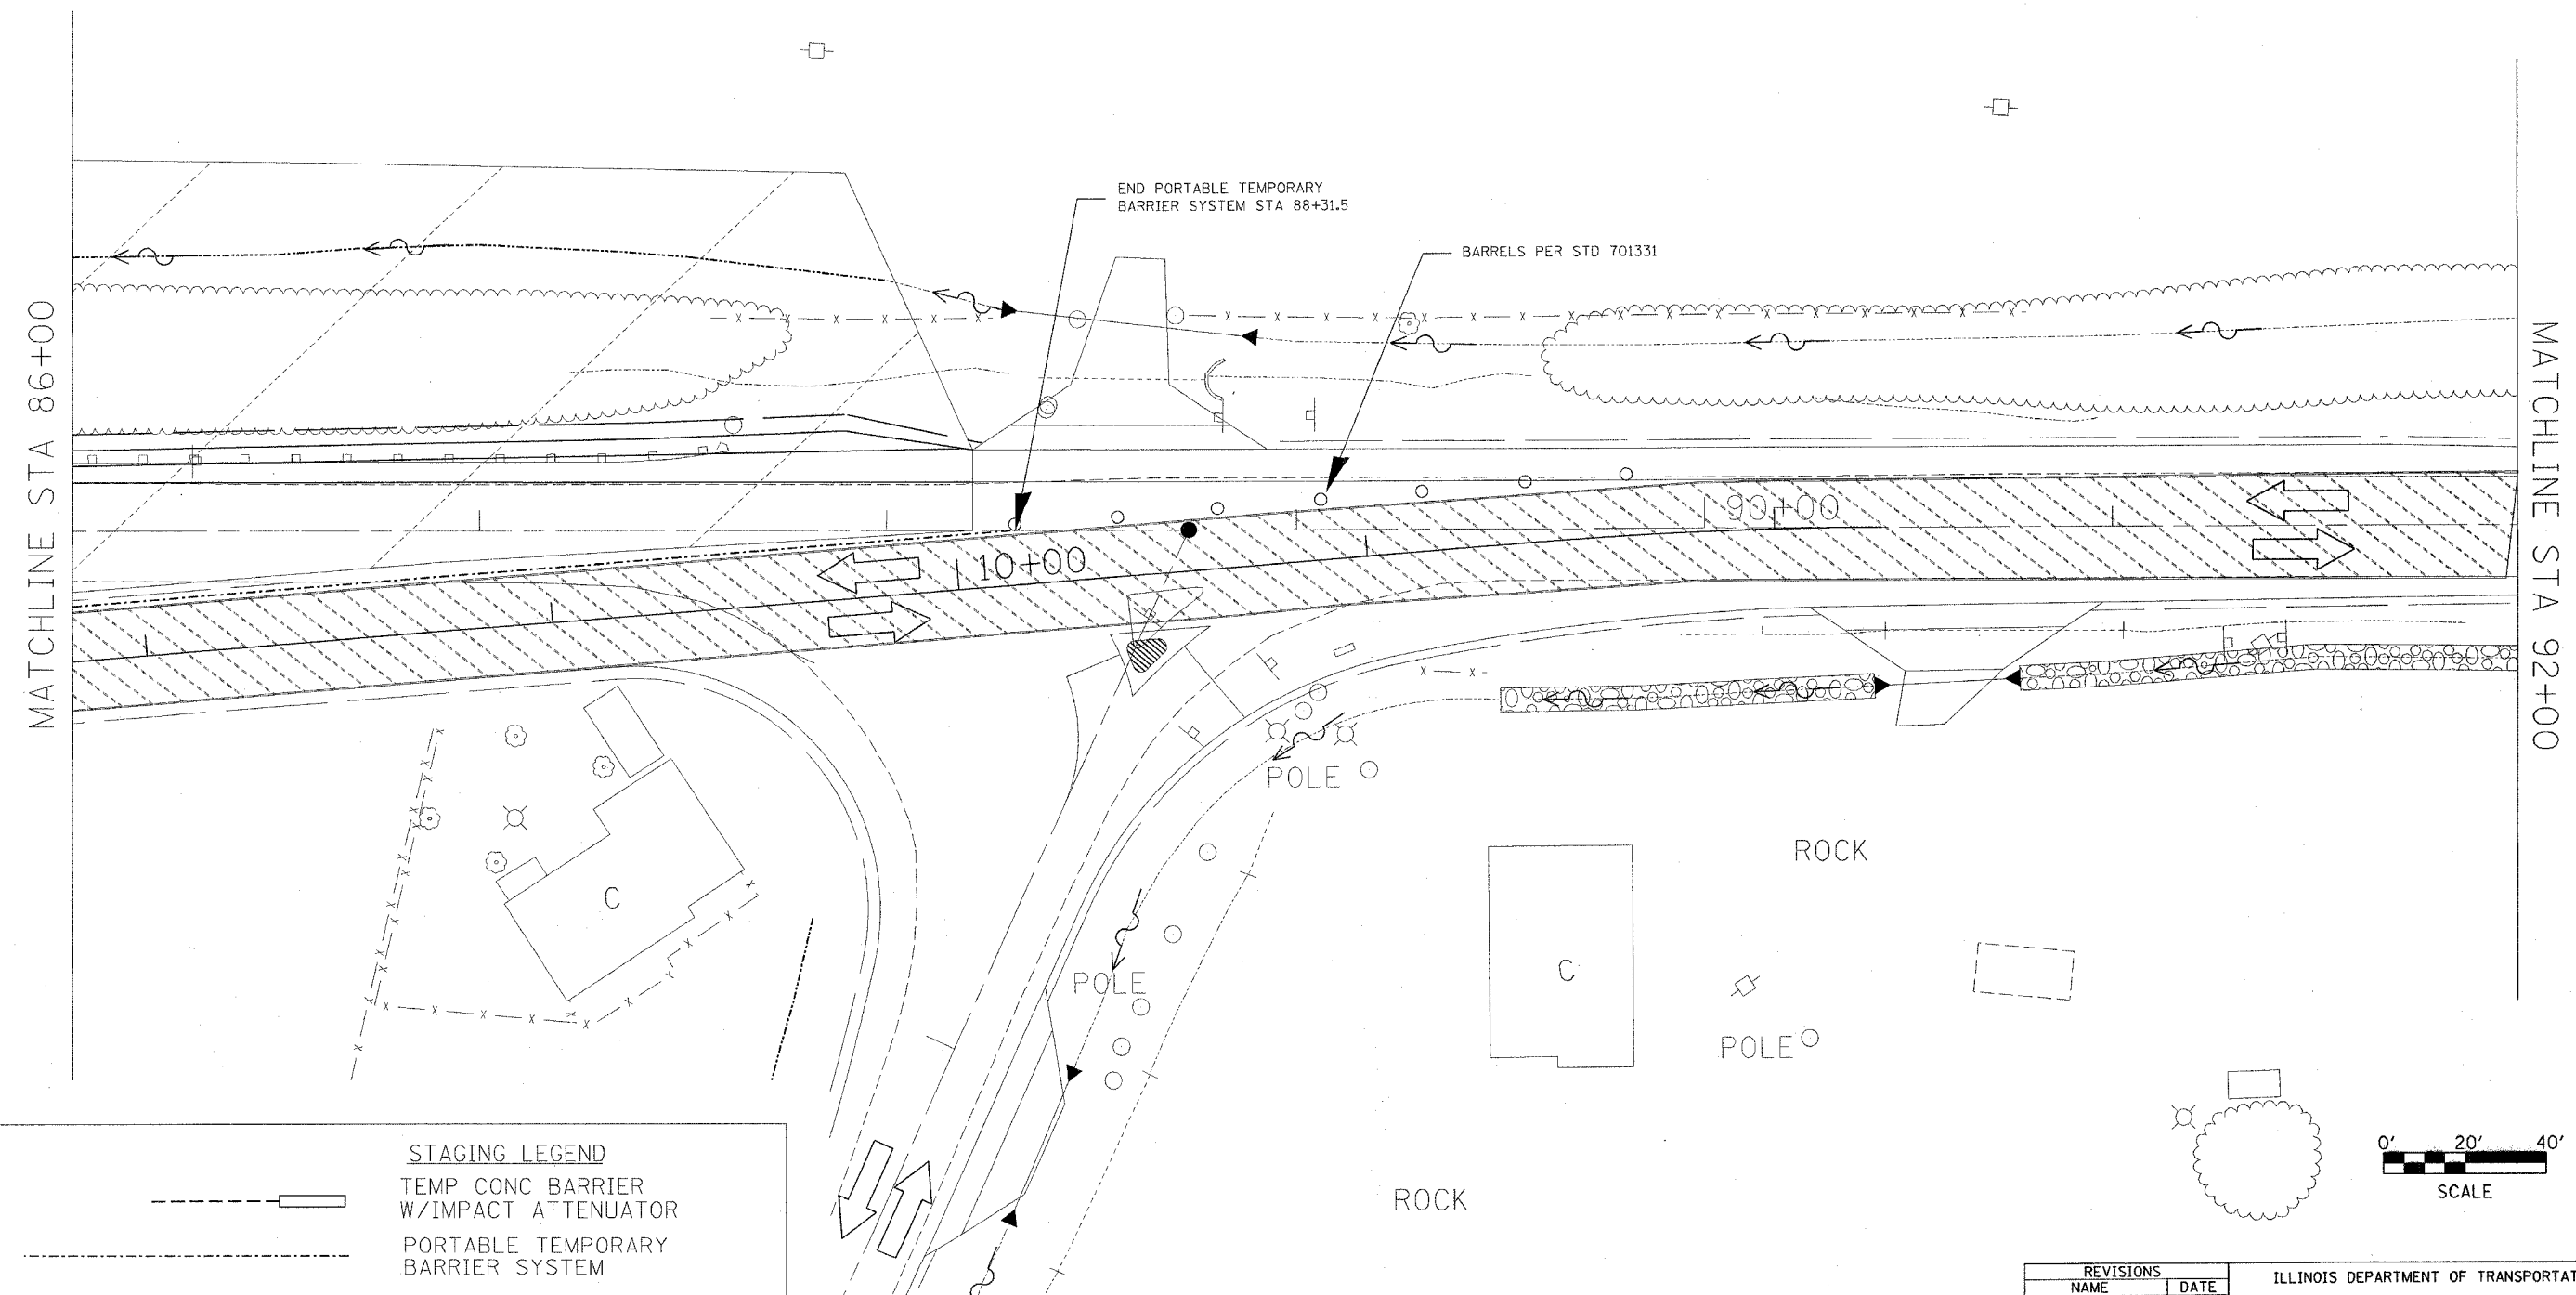

STAGING LEGEND	
	TEMP CONC BARRIER W/IMPACT ATTENUATOR
	PORTABLE TEMPORARY BARRIER SYSTEM
	STAGE CONSTRUCTION AREA
	TRAFFIC LANE

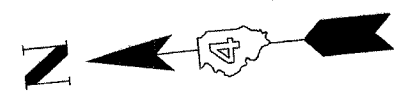

REVISIONS	
NAME	DATE

ILLINOIS DEPARTMENT OF TRANSPORTATION  
 US 24 STAGING PLANS  
 STAGE III  
 STA 86+00 TO 92+00

SCALE: VERT. \_\_\_\_\_  
 HORIZ. \_\_\_\_\_

DATE \_\_\_\_\_ DRAWN BY \_\_\_\_\_  
 CHECKED BY \_\_\_\_\_

PLOT DATE = 4/7/98  
 FILE NAME = c:\projects\1124\1124.dwg  
 PLOT SCALE = 20,000 / 1" IN.  
 USER NAME = haggard