
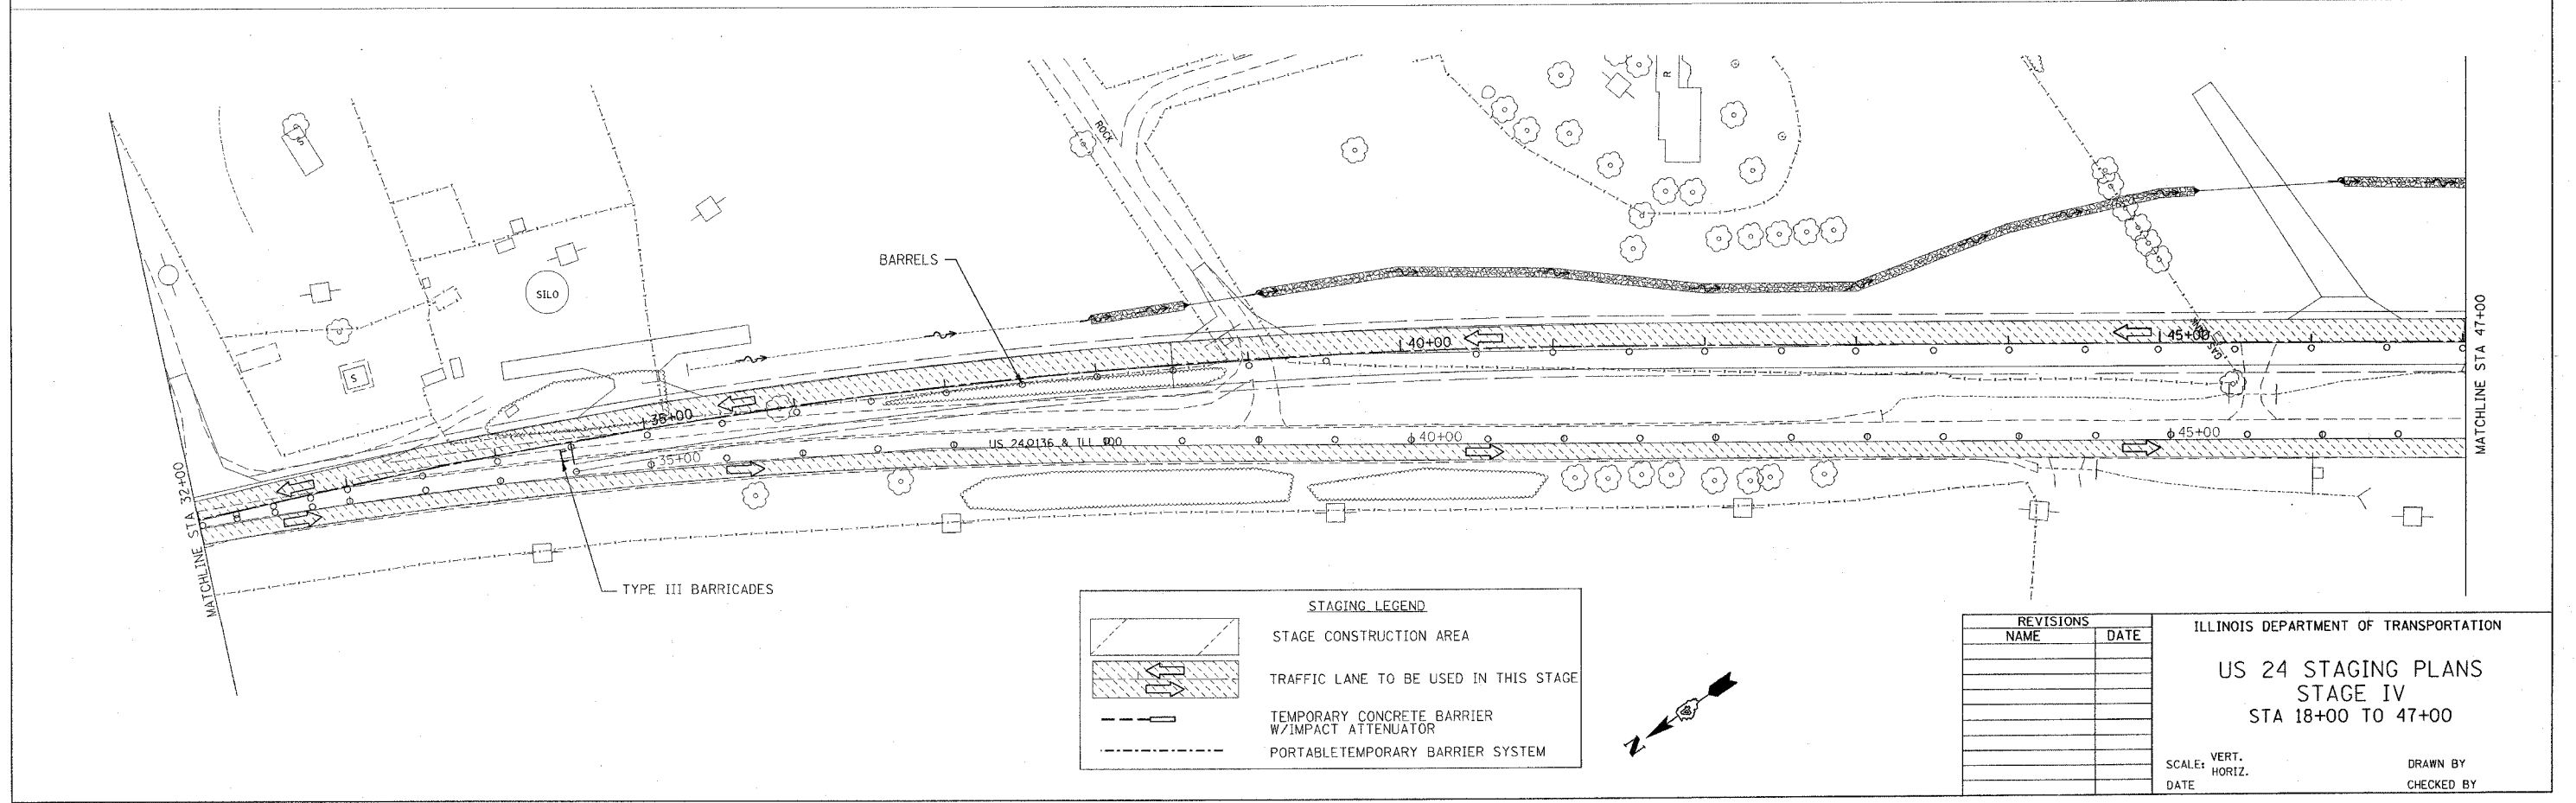


F.A.P. RTE.	SECTION	COUNTY	TOTAL SHEETS	SHEET NO.
317	***	FULTON	684	112
STA. 18+00		TO STA. 47+00		
FED. ROAD DIST. NO.	ILLINOIS FED. AID PROJECT			
***	181, (18BRY&18BRY-1)BR, 18B-1			

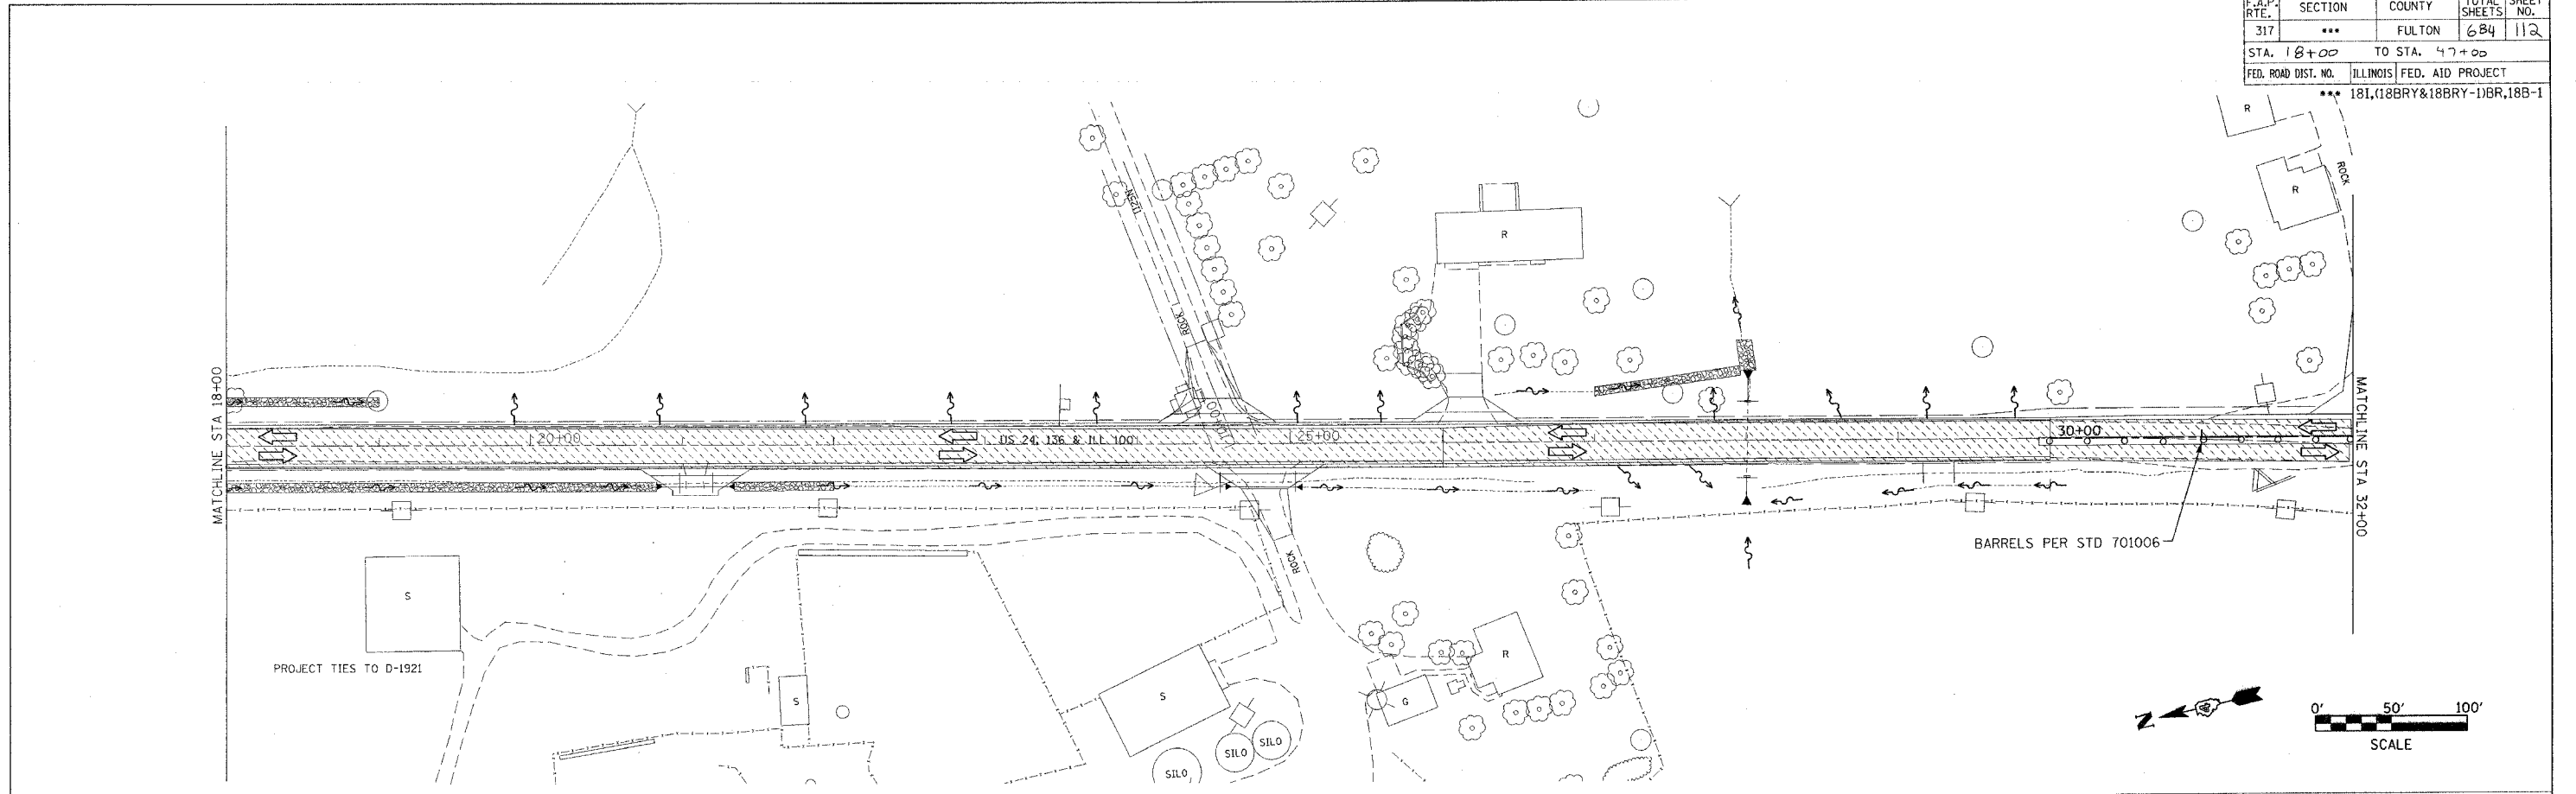

**STAGING LEGEND**

	STAGE CONSTRUCTION AREA
	TRAFFIC LANE TO BE USED IN THIS STAGE
	TEMPORARY CONCRETE BARRIER W/IMPACT ATTENUATOR
	PORTABLE TEMPORARY BARRIER SYSTEM

REVISIONS	
NAME	DATE

ILLINOIS DEPARTMENT OF TRANSPORTATION

**US 24 STAGING PLANS**  
**STAGE IV**  
**STA 18+00 TO 47+00**

SCALE: VERT. \_\_\_\_\_  
 HORIZ. \_\_\_\_\_

DRAWN BY \_\_\_\_\_  
 CHECKED BY \_\_\_\_\_

PLOT DATE = 4/7/2005  
 FILE NAME = c:\projects\us24\spoon.ph\2\staging\stage4.dgn  
 PLOT SCALE = 5/8"=1'-0"  
 USER NAME = heggard