



F.A. RTE.	SECTION	COUNTY	TOTAL SHEETS	SHEET NO.
	***	FULTON	694	115
STA. 81+00		TO STA. 86+00		
FED. ROAD DIST. NO.		ILLINOIS FED. AID PROJECT		
*** 181,18BRY&18BRY-1BR,18B-1				

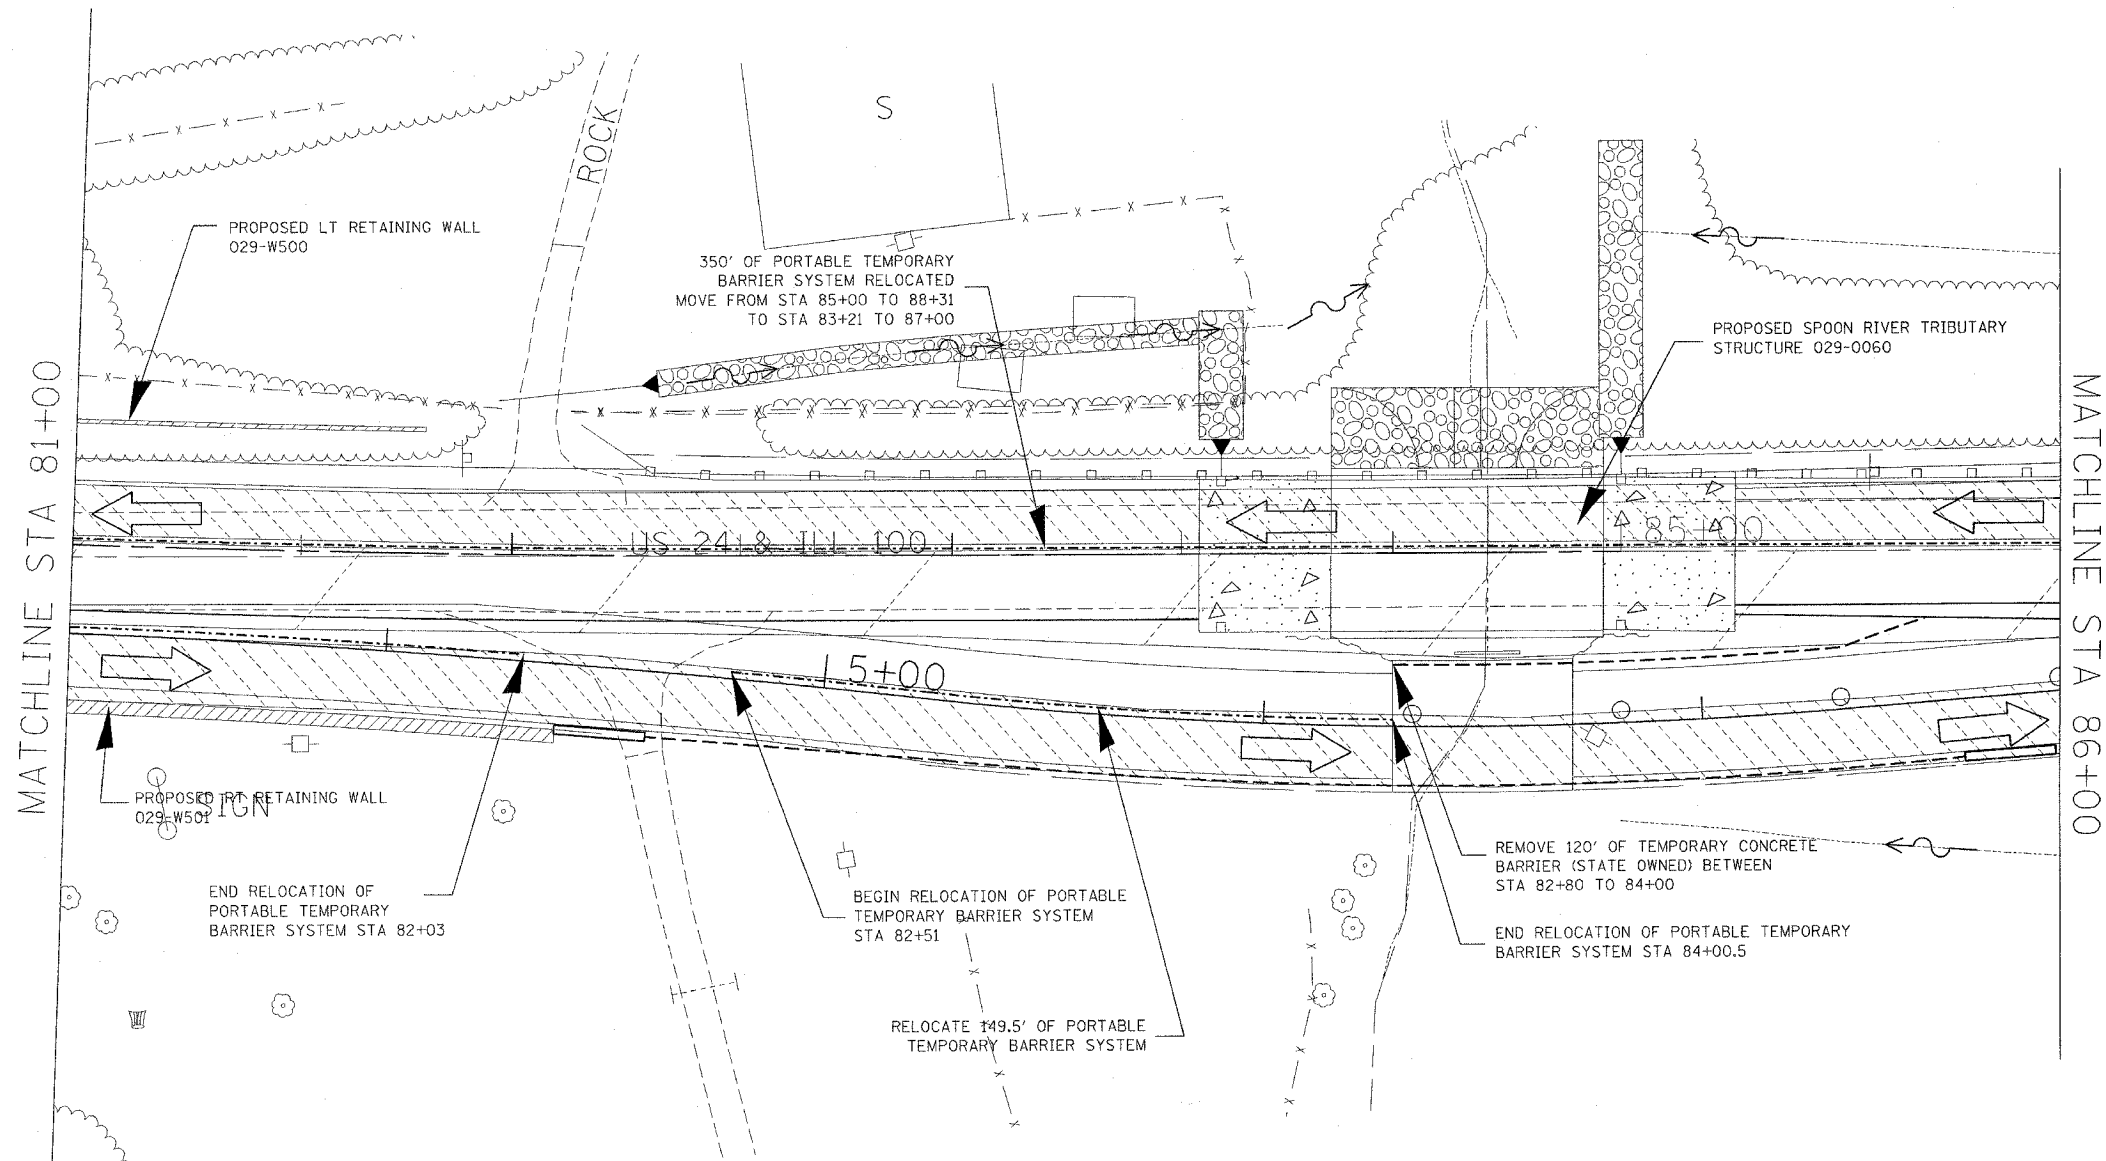

STAGING LEGEND

- TEMP CONC BARRIER W/IMPACT ATTENUATOR
- PORTABLE TEMPORARY BARRIER SYSTEM
- STAGE CONSTRUCTION AREA
- TRAFFIC LANE

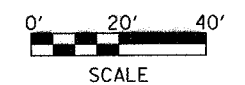

REVISIONS	
NAME	DATE

ILLINOIS DEPARTMENT OF TRANSPORTATION

US 24 STAGING PLANS
STAGE IV
STA 81+00 TO 86+00

SCALE: VERT. _____
HORIZ. _____

DATE _____ DRAWN BY _____
CHECKED BY _____

PLOT DATE = 4/7/2005
 FILE NAME = c:\projects\24spoon\p1\24stagingplans\115.dgn
 PLOT SCALE = 20,000 / 1" = 1/2" = haagaamd