


F.A. RTE.	SECTION	COUNTY	TOTAL SHEETS	SHEET NO.
YY	YY	FULTON	684	116
STA. 86+00		TO STA. 92+00		
FED. ROAD DIST. NO.	ILLINOIS FED. AID PROJECT			



••• 181,18BRY&18BRY-1&BR,18B-1

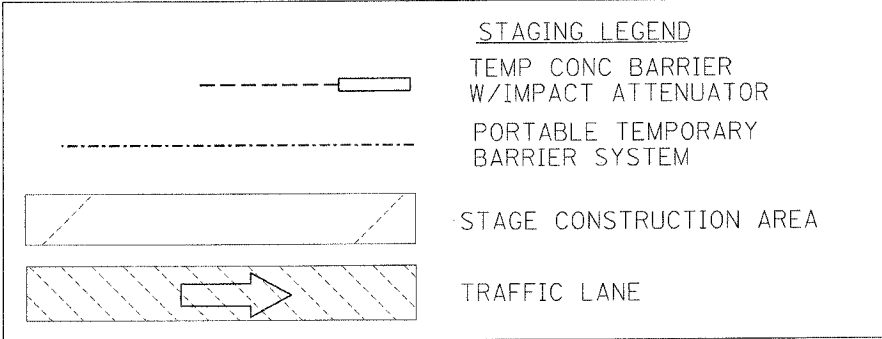

MATCHLINE STA 86+00

MATCHLINE STA 92+00

END PORTABLE TEMPORARY BARRIER SYSTEM STA 87+03.52

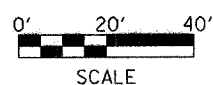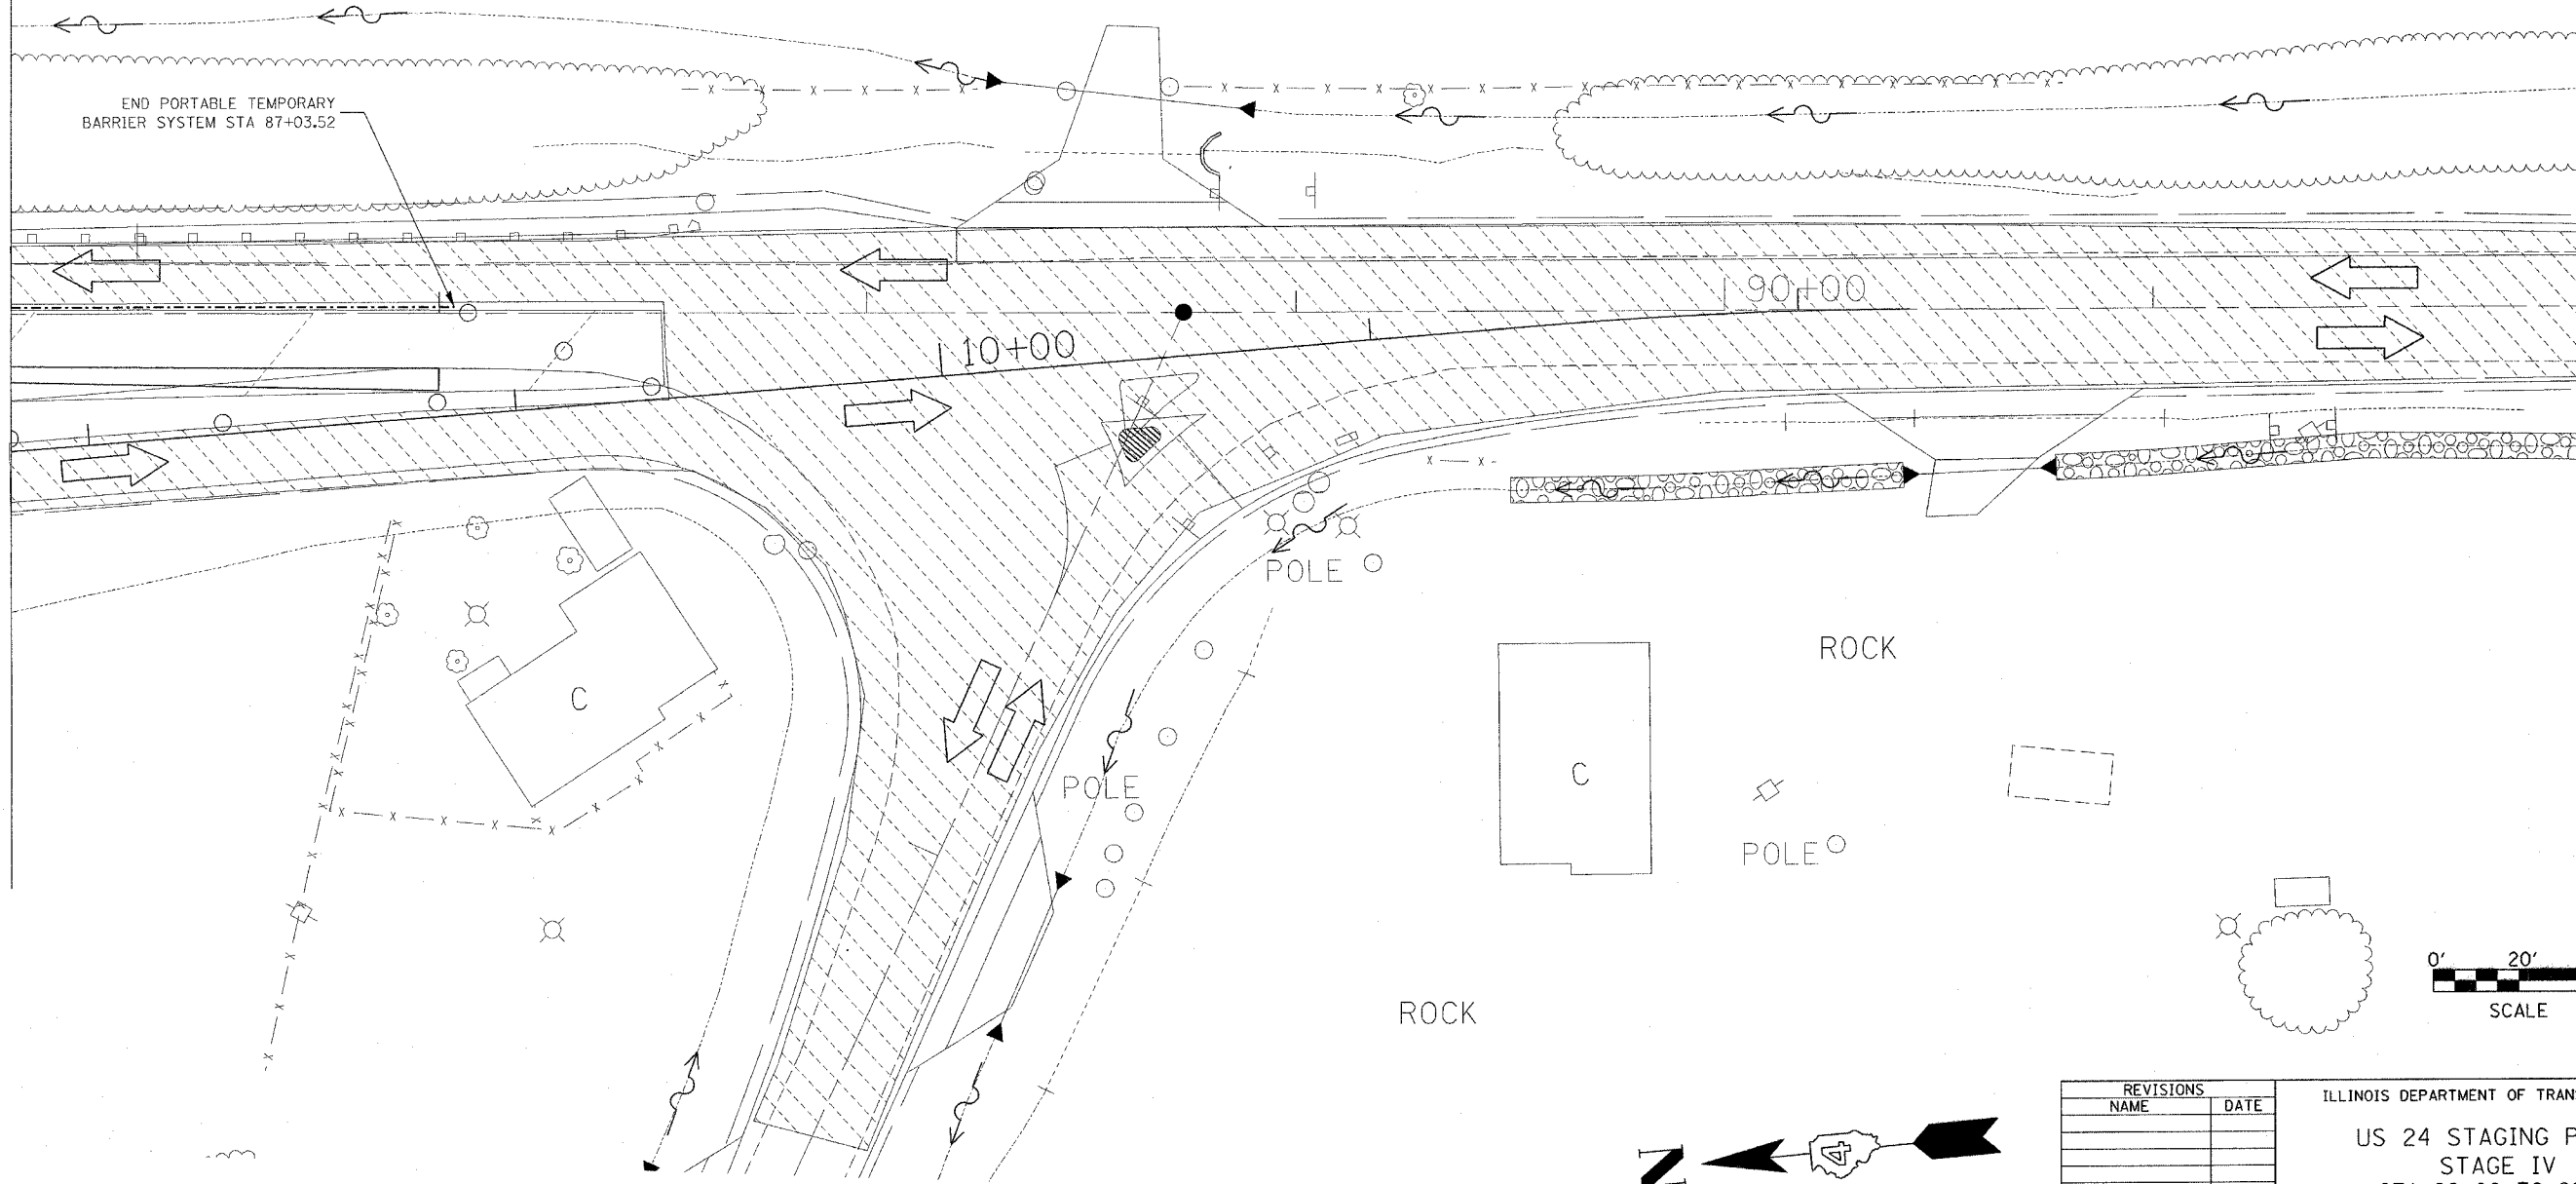

REVISIONS	
NAME	DATE

ILLINOIS DEPARTMENT OF TRANSPORTATION
US 24 STAGING PLANS
STAGE IV
STA 86+00 TO 92+00

SCALE: VERT. _____
 HORIZ. _____
 DATE _____

DRAWN BY _____
 CHECKED BY _____

PLOT DATE = 4/7/2005
 FILE NAME = c:\p10\181\18BRY\18BRY-1\18BRY-1.dgn
 PLOT SCALE = 20.0000 / IN.
 USER NAME = hgggnd