
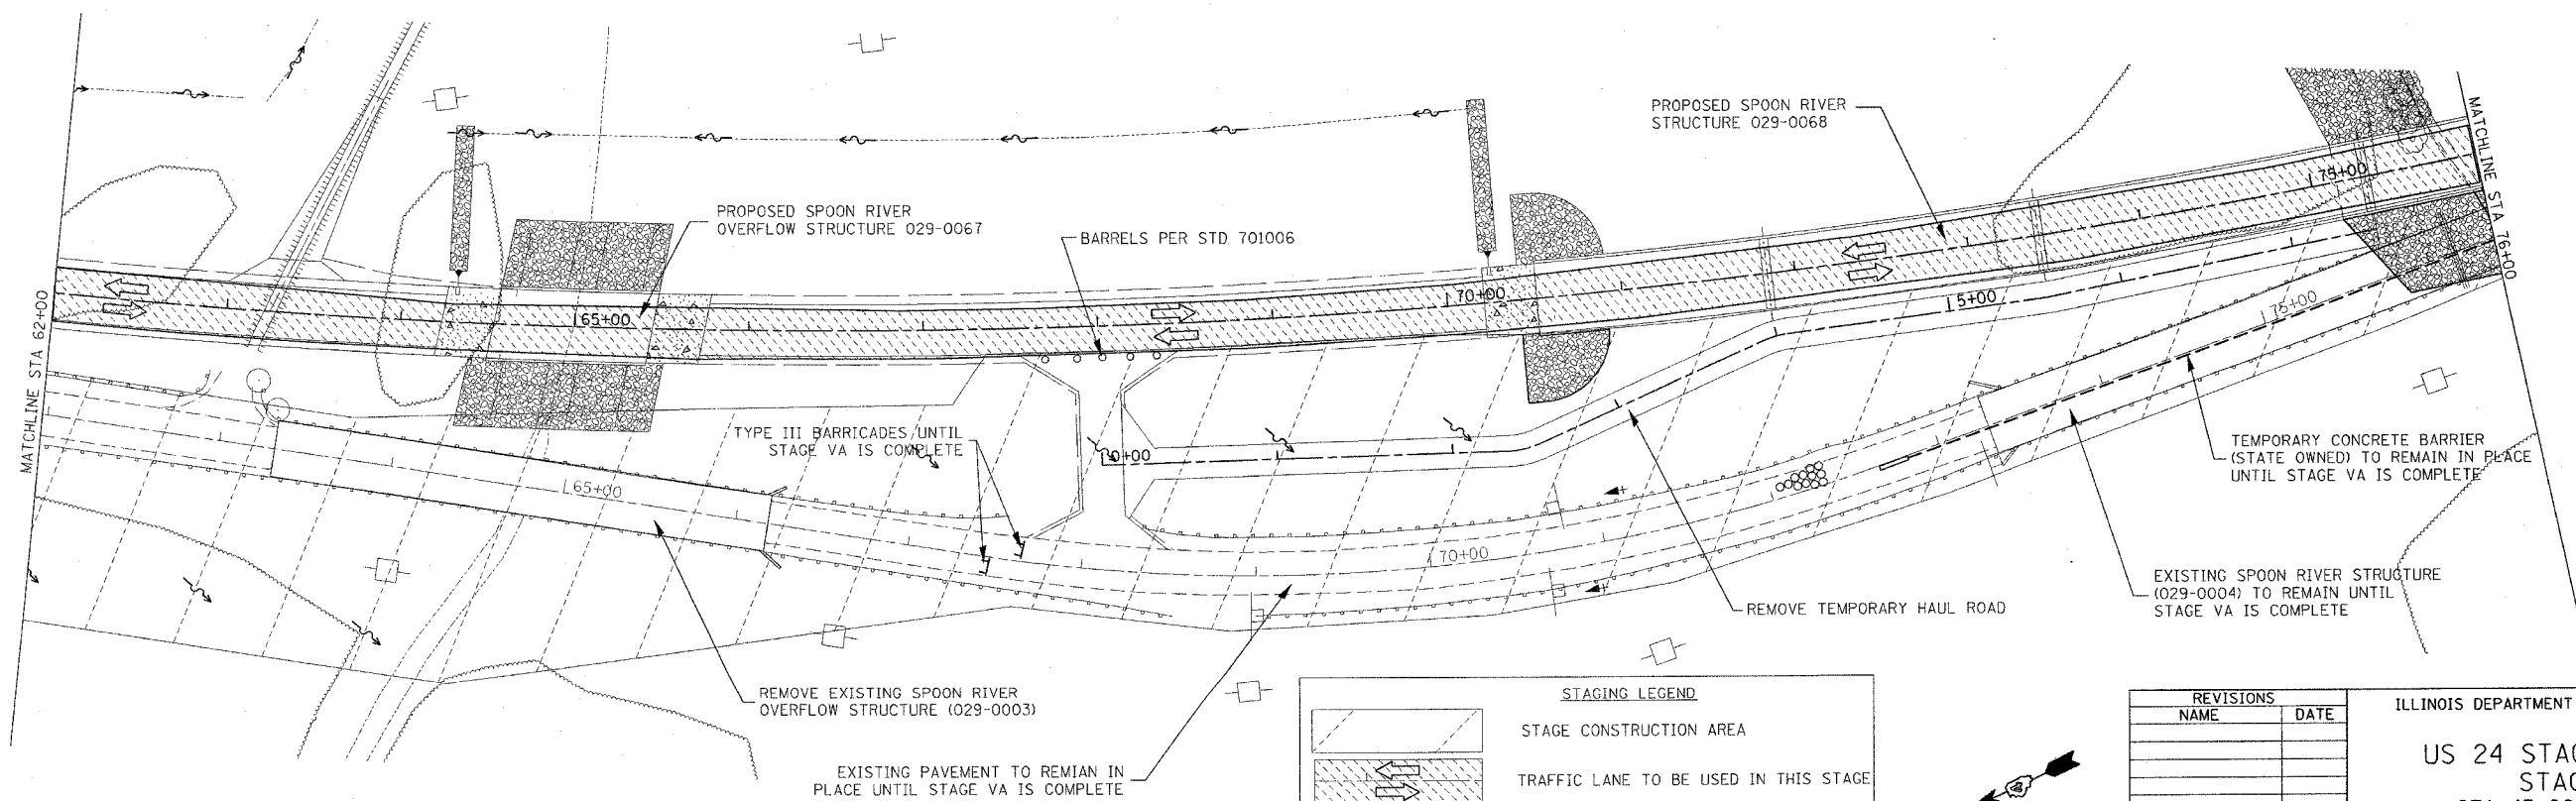


F.A.P. RTE.	SECTION	COUNTY	TOTAL SHEETS	SHEET NO.
317	***	FULTON	684	118
STA. 47+00		TO STA. 76+00		
FED. ROAD DIST. NO.		ILLINOIS FED. AID PROJECT		
*** 181, (18BRY&18BRY-1)BR, 18B-1				

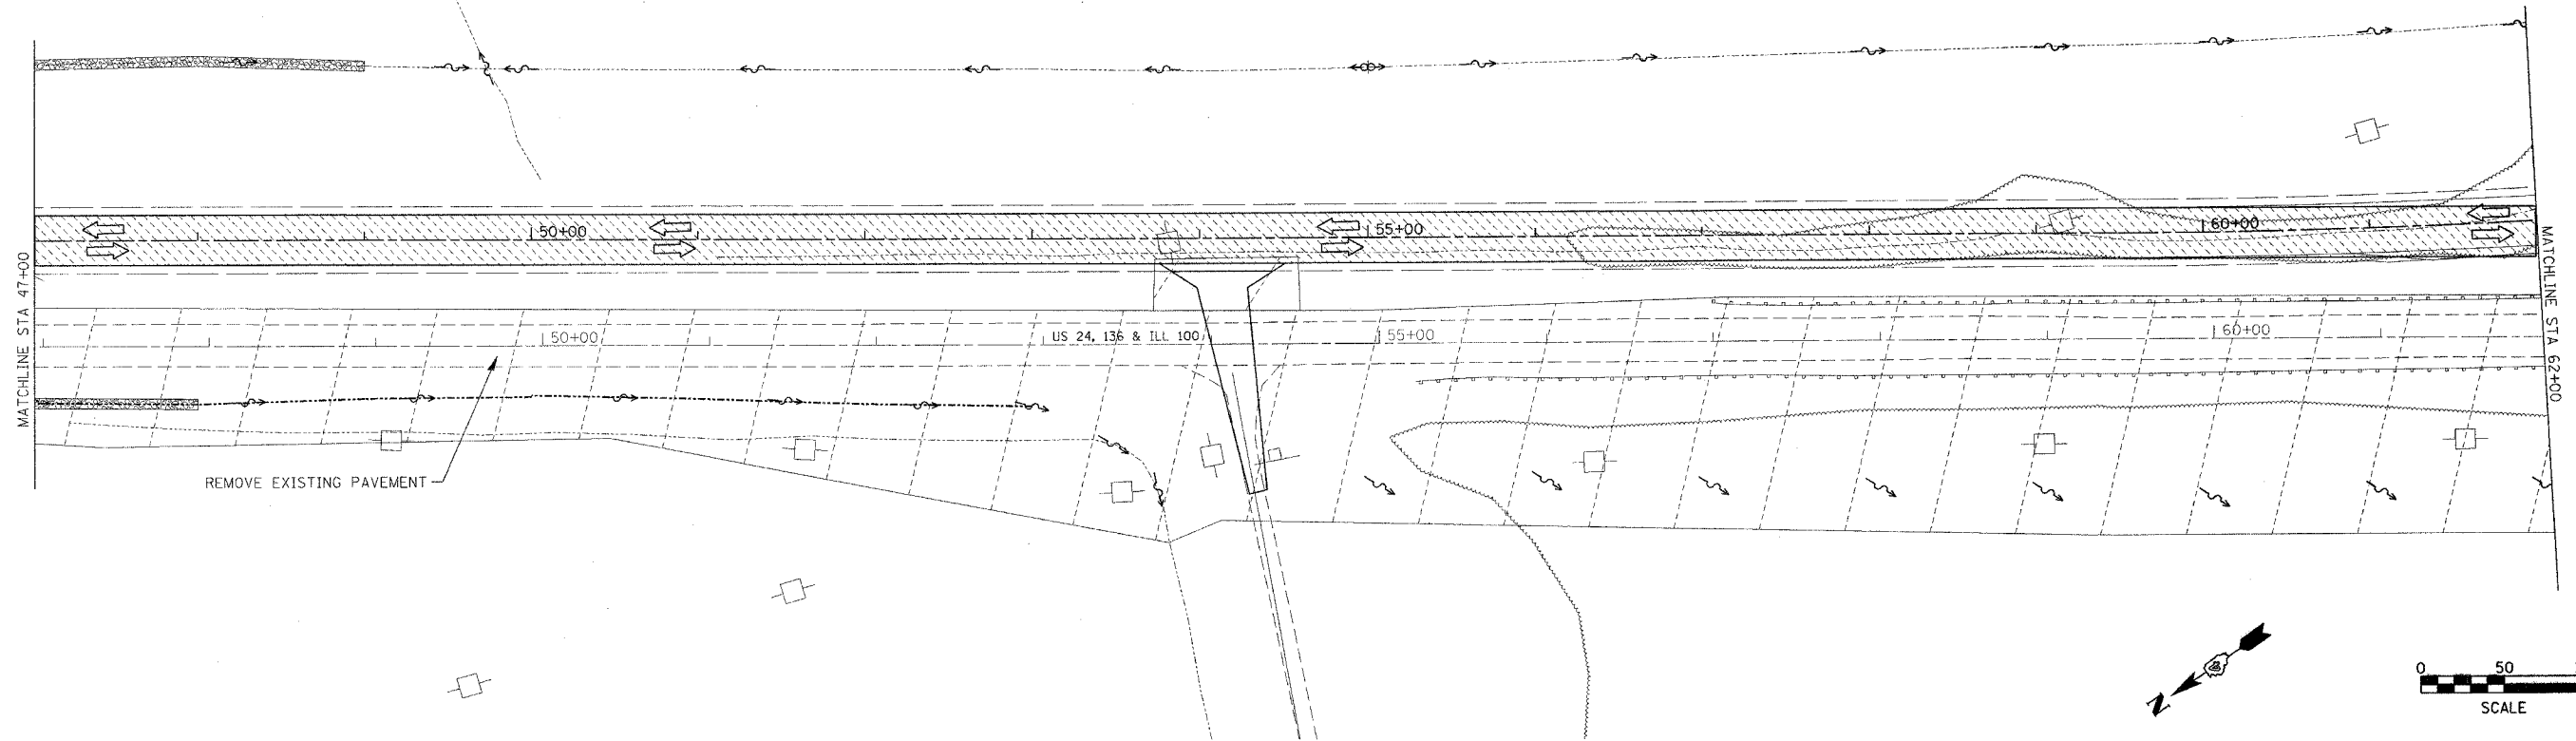

STAGING LEGEND

	STAGE CONSTRUCTION AREA
	TRAFFIC LANE TO BE USED IN THIS STAGE
	TEMPORARY CONCRETE BARRIER W/IMPACT ATTENUATOR
	PORTABLE TEMPORARY BARRIER SYSTEM

REVISIONS	
NAME	DATE

ILLINOIS DEPARTMENT OF TRANSPORTATION

US 24 STAGING PLANS
STAGE V
STA 47+00 TO 76+00

SCALE: VERT. _____
 HORIZ. _____
 DATE _____

DRAWN BY _____
 CHECKED BY _____

PLOT DATE = 4/7/2005
 FILE NAME = c:\p\proj\us24\spoon.ph_2\staging\stage_v\sa348.dgn
 PLOT SCALE = 50:1
 USER NAME = haggard