


STATE OF ILLINOIS
DEPARTMENT OF TRANSPORTATION

ROUTE NO.	SECTION	COUNTY	TOTAL SHEETS	SHEET NO.
FAP 315	18B-1	FULTON	13	5
FED. ROAD DIST. NO. 7	ILLINOIS	FED. AID PROJECT		


Contract #88753

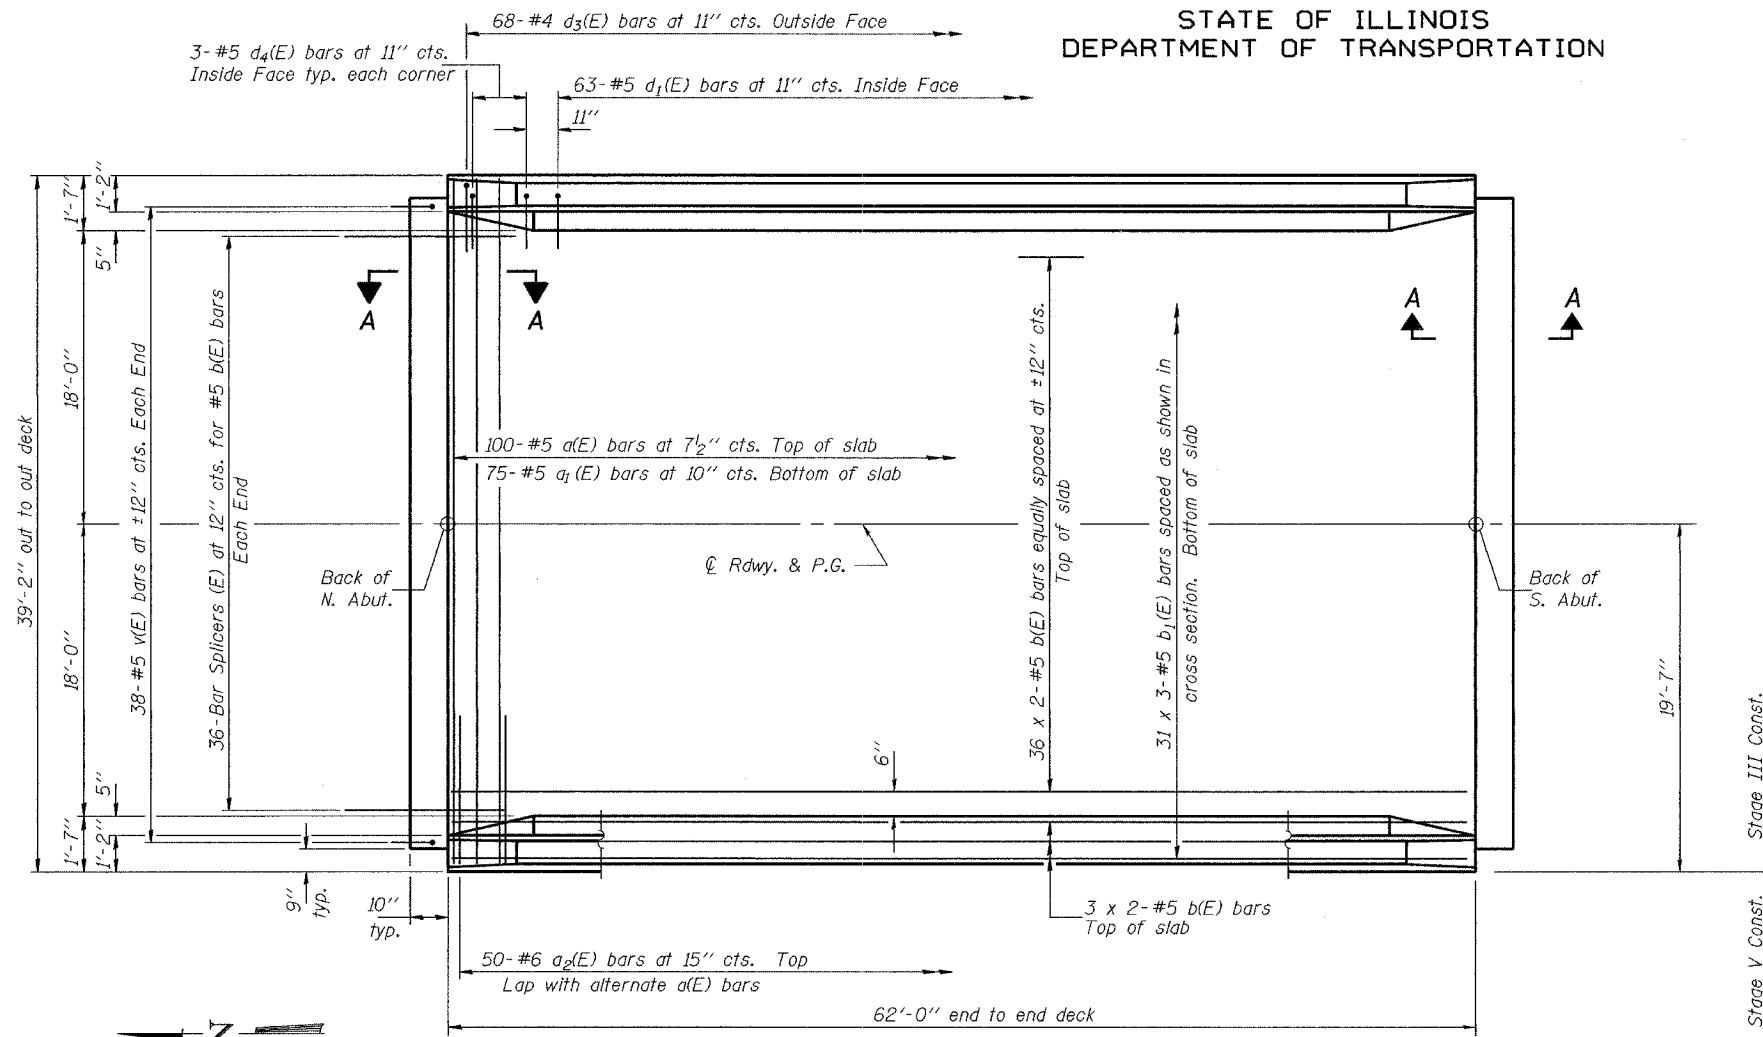

MIN. BAR LAP
#5 bars = 1'-8"

Notes: See sheet 6 of 13 for superstructure details, parapet reinforcement and Bill of Material.
For Section A-A and diaphragm details see sheet 7 of 13.
Reinforcement bars designated (E) shall be epoxy coated.
Bars indicated thus 36 x 2-#5 etc. indicates 36 lines of bars with 2 lengths per line.
See sheet 12 of 13 for bar splicer details.
See sheet 1 of 13 for floor drain spacing.

PLAN

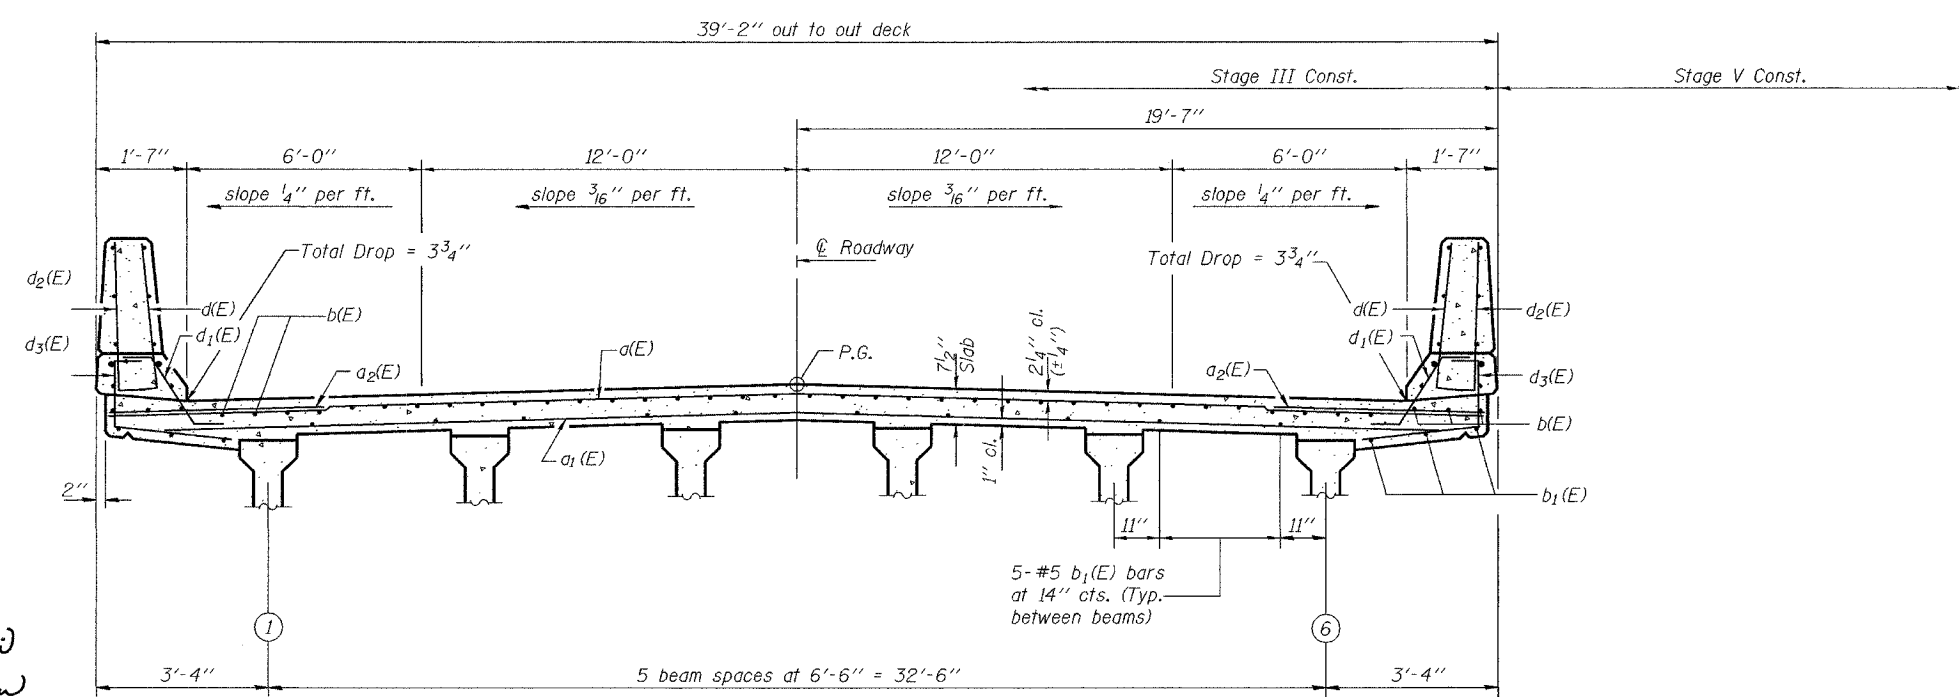

CROSS SECTION

DESIGNED	Stephen M. Ryan
CHECKED	Sital J. Bhakta
DRAWN	R. Doty OMC
CHECKED	SMR/SJB

APPROVED
April 11, 2005
EXAMINED *Thomas J. Domagalabi*
ENGINEER OF BRIDGE DESIGN
PASSED *Ralph E. Anderson*
ENGINEER OF BRIDGES AND STRUCTURES

PI-1-0 9-1-03

SUPERSTRUCTURE
F.A.P. RT. 315 SEC. 18B-1
FULTON COUNTY
STATION 84+17.00
STRUCTURE NO. 029-0060