

STATE OF ILLINOIS
DEPARTMENT OF TRANSPORTATION

ROUTE NO. F.A.P. 315	SECTION *	COUNTY FULTON	DISTRICT 224	SHEET NO. 9
FED. ROAD DIST. NO. 7		ILLINOIS FED. AID PROJECT		

Contract #88753
*18RS-2, 19RS-3, (18BRY & 18BRY-1) BR, 18B-1

TOTAL BILL OF MATERIAL

ITEM	UNIT	TOTAL
Structure Excavation	Cu. Yd.	227
Concrete Structures	Cu. Yd.	96.0
Furnishing Soldier Piles (W Section)	Foot	1029
Drilling and Setting Soldier Piles (in Soil)	Cu. Ft.	4620
Drilling and Setting Soldier Piles (in Rock)	Cu. Ft.	1386
Stud Shear Connectors	Each	462
Reinforcement Bars, Epoxy Coated	Pound	14,280
Geocomposite Wall Drain	Sq. Yd.	171.3
Untreated Timber Logging	Sq. Ft.	2305
Name Plates	Each	1
Pipe Underdrains for Structures 4"	Foot	219

GENERAL NOTES


Reinforcement bars shall conform to the requirements of AASHTO M31 or M322 Grade 60.
All exposed concrete edges shall be chamfered $\frac{3}{4}$ " except as noted.
All construction joints shall be bonded.

LEFT STATION 79+60 to 81+80
BUILT 20 BY
STATE OF ILLINOIS
FAP 315 - SEC 18RS-2, 19RS-3, (18BRY & 18 BRY-1) BR, 18B-1
STR. NO. 029-W500

NAME PLATE
See Std. 515001

INDEX OF SHEETS

1. General Plan
2. General Data
- 3.-4. Soldier Pile Wall
5. Concrete Facing for Soldier Pile Wall
- 6.-7. Soldier Pile Wall Details
- 8.-9. Boring Logs

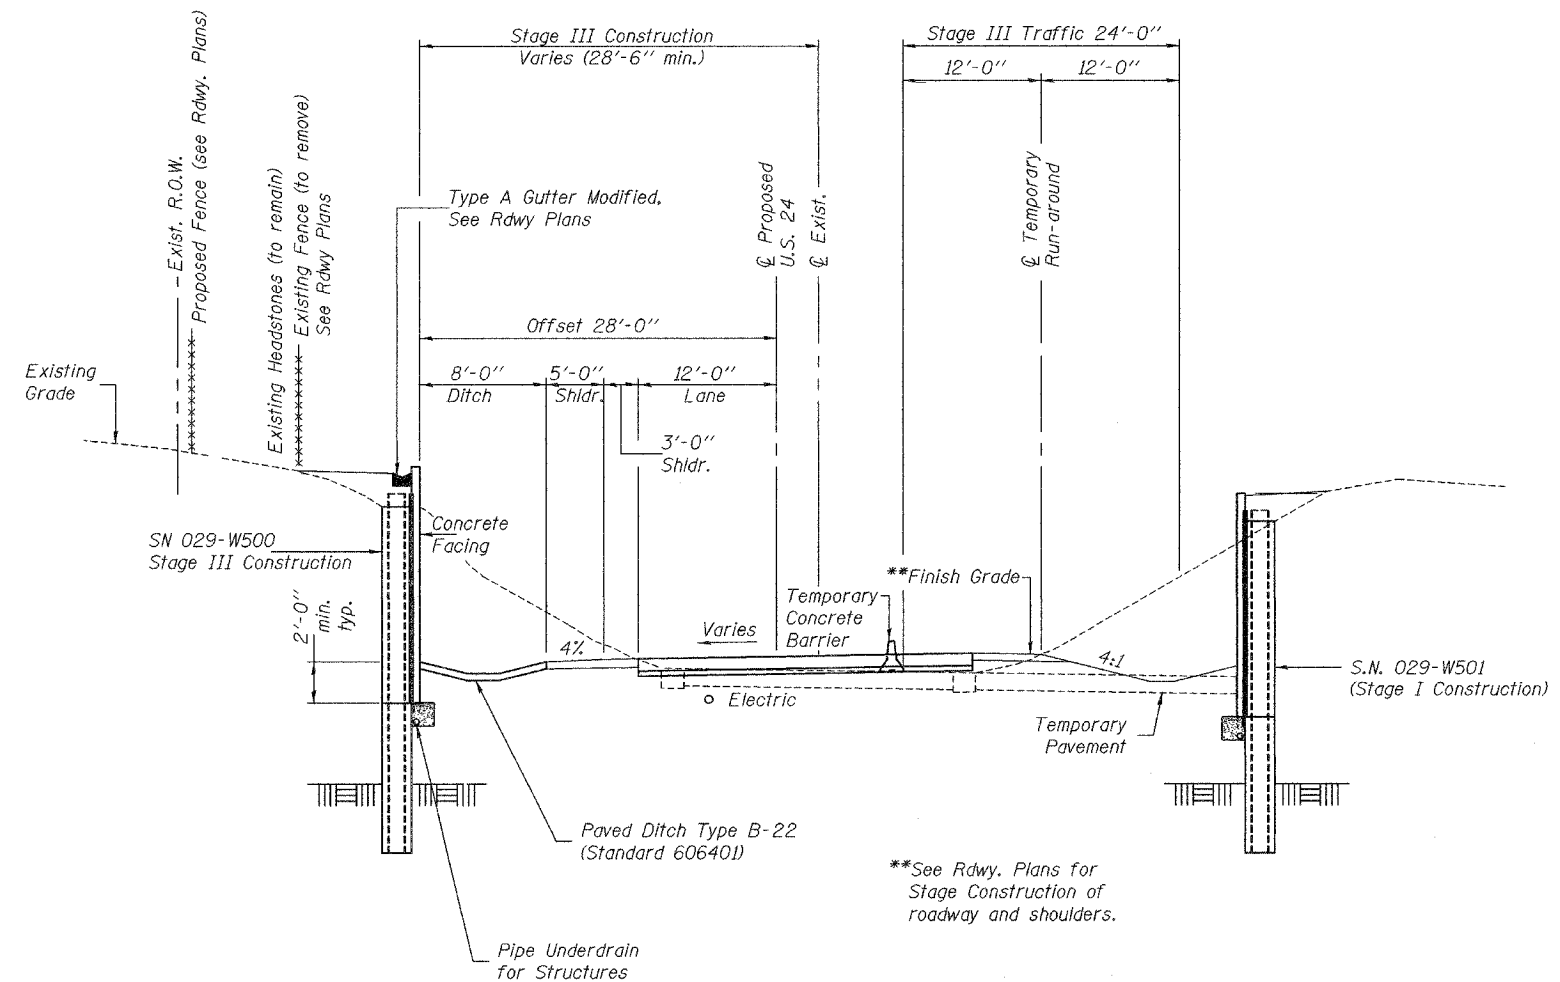

SECTION A-A - (DIMENSION RADIAL)
(Looking South)

DESIGNED	DFZ & SMR
CHECKED	MDS & SEM
DRAWN	BECKY M. CURRY
CHECKED	DFZ, SMR & SEM

APR 1 28 2005
EXAMINED *Thomas J. Donagale*
PASSED *Ralph E. Anderson*
ENGINEER OF BRIDGES AND STRUCTURES

GENERAL DATA
F.A.P. RTE. 315 - SEC. 18RS-2, 19RS-3,
(18BRY & 18BRY-1) BR, 18B-1
FULTON COUNTY
LT. STATION 79+60 to 81+80
STRUCTURE NO. 029-W500