


F.A.P. RTE.	SECTION	COUNTY	TOTAL SHEETS	SHEET NO.
317	***	FULTON	684	241
STA.		TO STA.		
FED. ROAD DIST. NO.		ILLINOIS FED. AID PROJECT		
*** 181,188BRY&188BRY-1BR,188-1				

LEGEND

- ① STA 79+60 (LT) & 80+00 (RT) TO STA 132+00  
POLYMERIZED BIT. CONC. SURFACE COURSE 1 1/2"  
SUPERPAVE, MIX "D", N50
- ② STA 0+00 TO STA 132+00  
POLYMERIZED BIT. CONC. BINDER COURSE 2 1/4"
- ③ STA 87+38.51 TO STA 88+43.73  
POLYMERIZED BIT. CONC. BINDER COURSE 2 1/4"  
1ST LIFT  
TAPER TO 1 3/4" AT EACH END
- ④ STA 88+13.02  
POLYMERIZED BIT. CONC. BINDER COURSE 2 1/4"  
MAX 3.45"

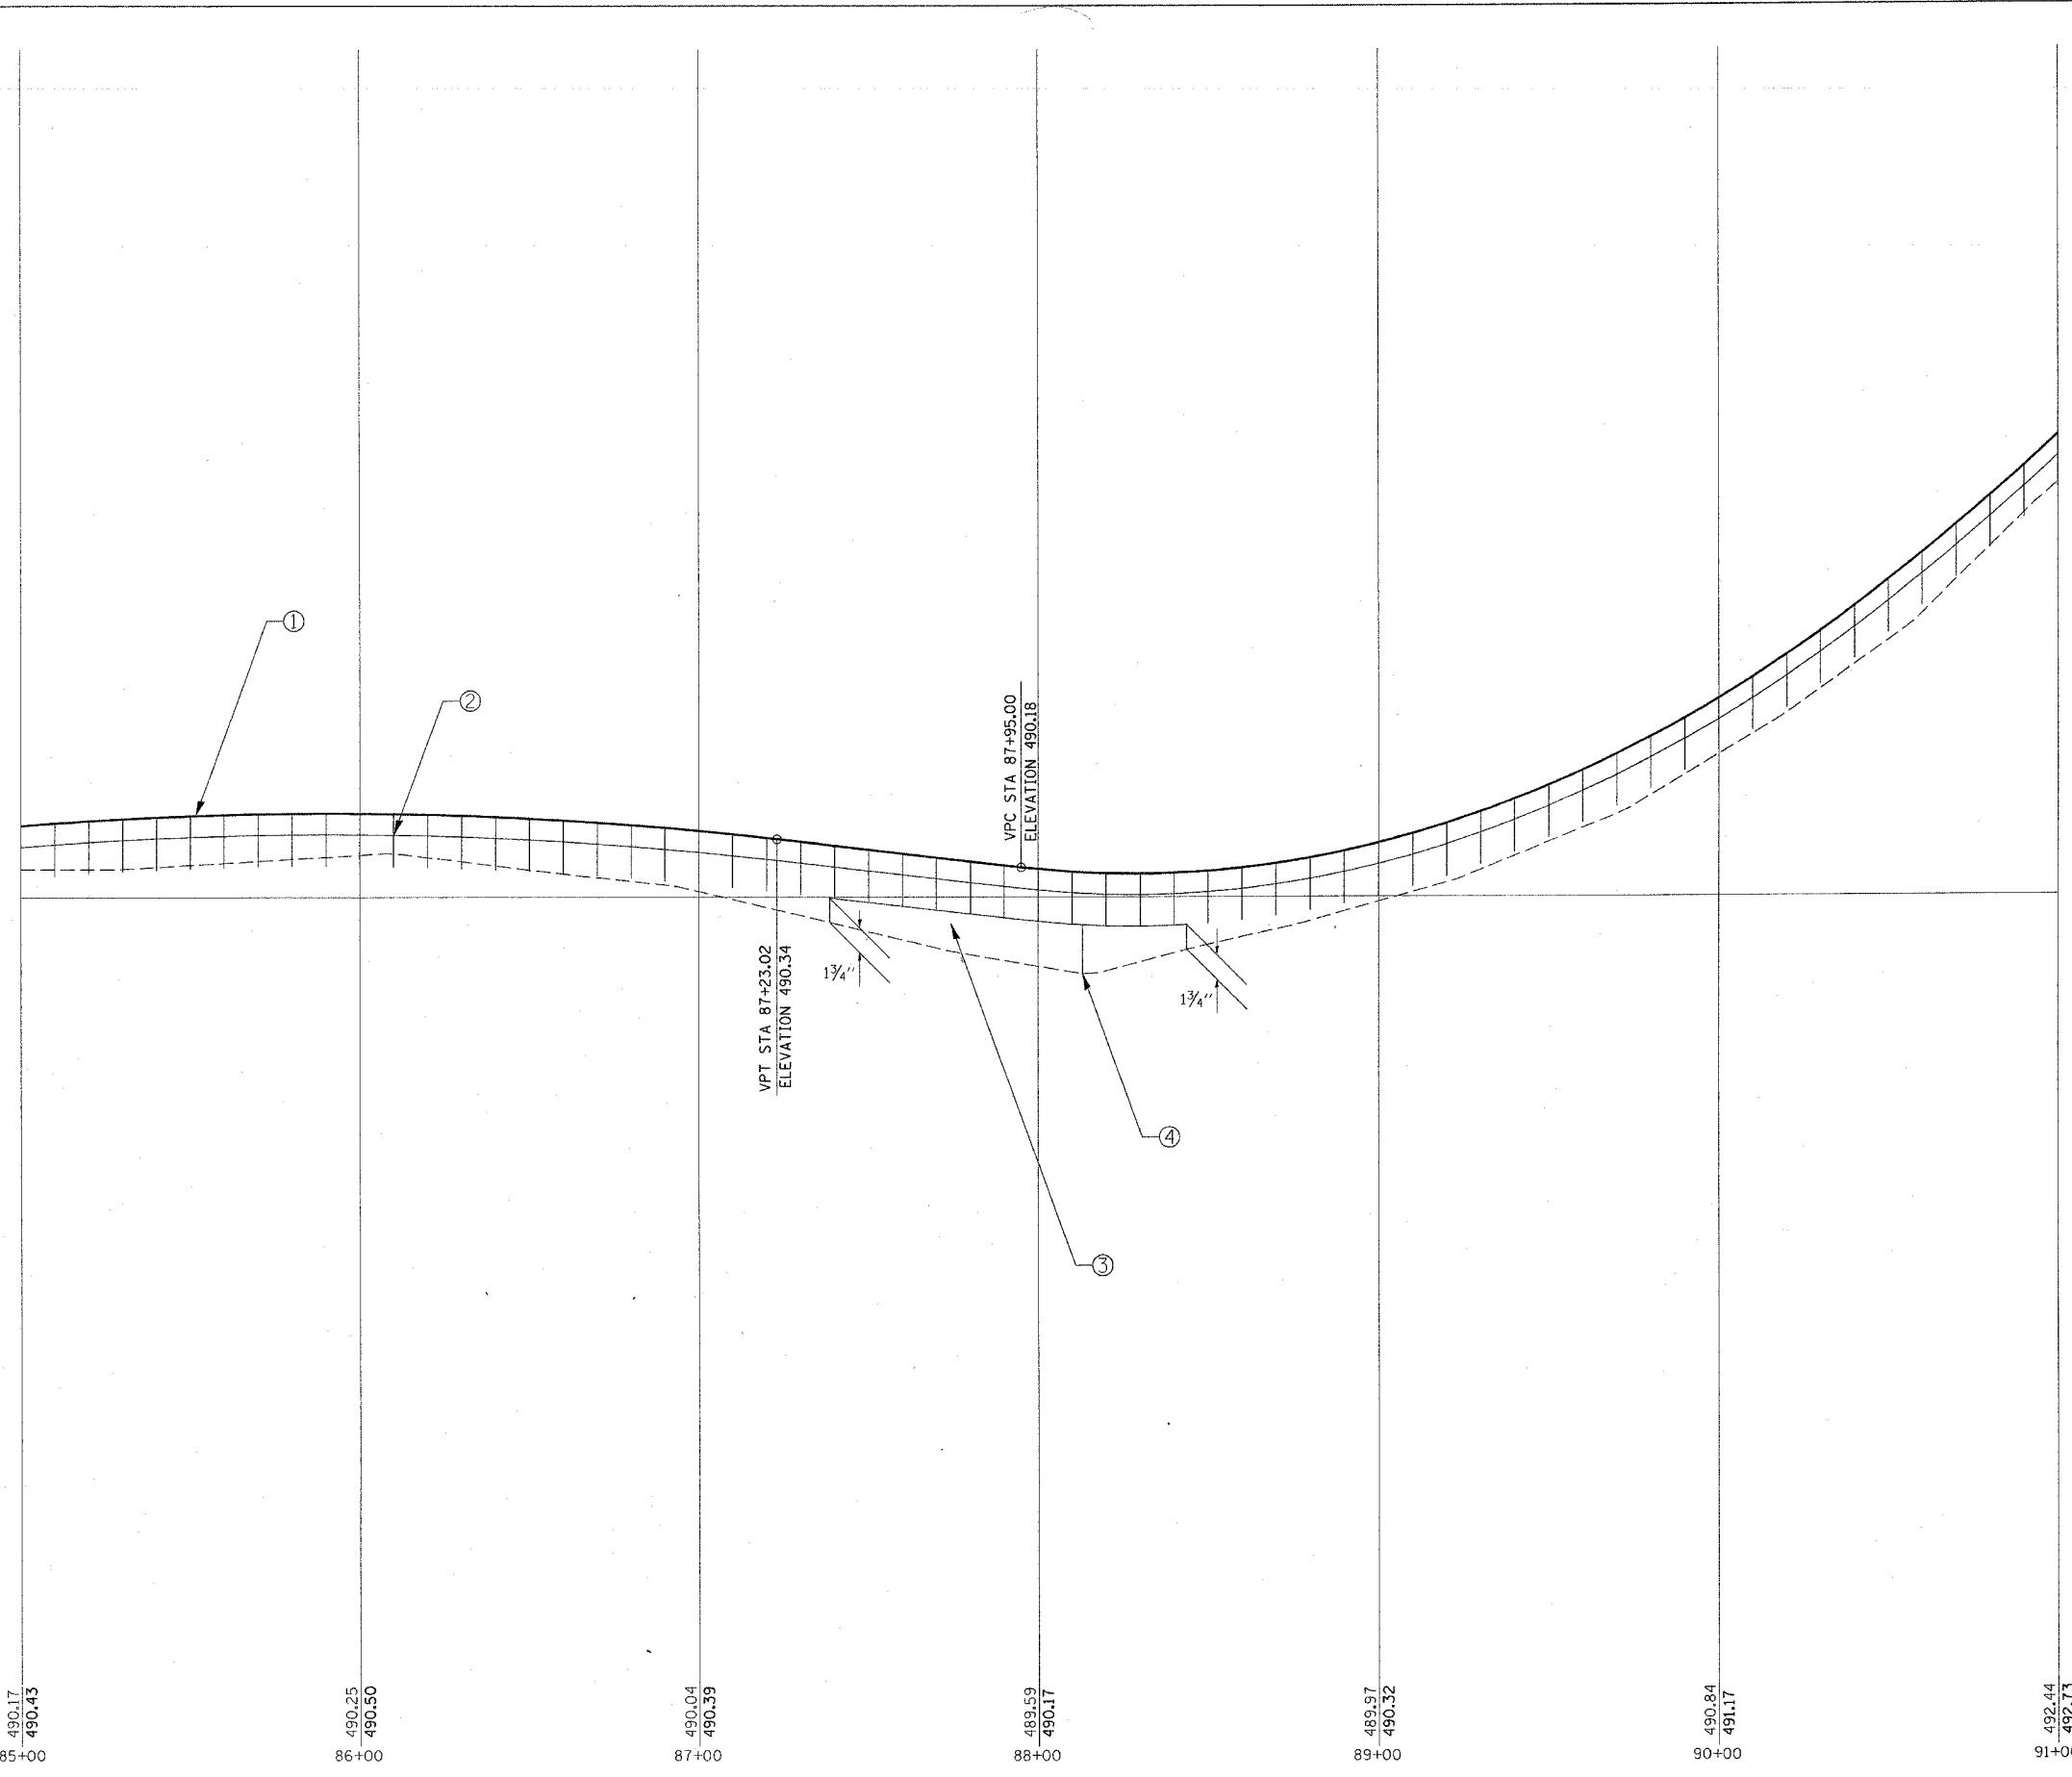

PLOT DATE = 4/7/2005  
 FILE NAME = c:\p\projects\us24\pcon\pl\2\data\1\svr\paving\udgn  
 PLOT SCALE = 50.0000 / IN.  
 USER NAME = pagrand

REVISIONS	
NAME	DATE

ILLINOIS DEPARTMENT OF TRANSPORTATION  
**PROPOSED VARIABLE  
 PAVING DETAIL**  
 US 24  
 STA 85+00 TO 91+00

SCALE: VERT. \_\_\_\_\_  
 HORIZ. \_\_\_\_\_  
 DATE \_\_\_\_\_

DRAWN BY \_\_\_\_\_  
 CHECKED BY \_\_\_\_\_