


F.A.P. RTE.	SECTION	COUNTY	TOTAL SHEETS	SHEET NO.
317	***	FULTON	604	243
STA.		TO STA.		
FED. ROAD DIST. NO.		ILLINOIS FED. AID PROJECT		
*** 181,18BRY&18BRY-1BR,18B-1				

US 24		
BASE COURSE WIDENING		
POINT	STA	OFFSET
1	85+26	15.61 LT
2	88+00	21.00 LT
3	91+50	21.00 LT
4	95+00	14.75 LT
5	97+60	14.75 LT
6	97+60	15.50 LT
7	85+26	15.66 RT
8	87+52.06	20.00 RT
9	87+67	23.09 RT
10	87+82	31.07 RT
11	89+00	40.00 RT
12	89+50	27.50 RT
13	90+84.65	25.11 RT
14	91+00	19.50 RT
15	96+00	14.50 RT

US 136		
BASE COURSE WIDENING		
POINT	STA	OFFSET
16	658+00	14.75 LT
17	658+93.69	14.75 LT
18	659+50	18.62 LT
19	659+93.86	23.99 LT
20	660+15	28.35 LT
21	660+35	32.47 LT
22	660+50	38.27 LT
23	658+00	14.75 RT
24	659+50	14.75 RT
25	659+75.05	15.85 RT
26	660+44	14.75 RT
27	660+61.80	16.19 RT
28	660+75	19.50 RT
29	661+00	30.41 RT

SAWCUT DATA		
POINT	STA	OFFSET
A	85+26	12.00 LT
B	97+60	12.00 LT
C	97+60	9.00 LT
D	85+26	12.00 RT
E	87+50	12.00 RT
F	87+85	28.06 RT
G	89+00	20.39 RT
H	89+35	12.00 RT
I	96+00	12.00 RT
J	96+00	9.00 RT
K	658+00	10.00 LT
L	660+00	10.00 LT
M	660+50	31.43 LT
N	658+00	11.00 RT
O	660+90	9.02 RT

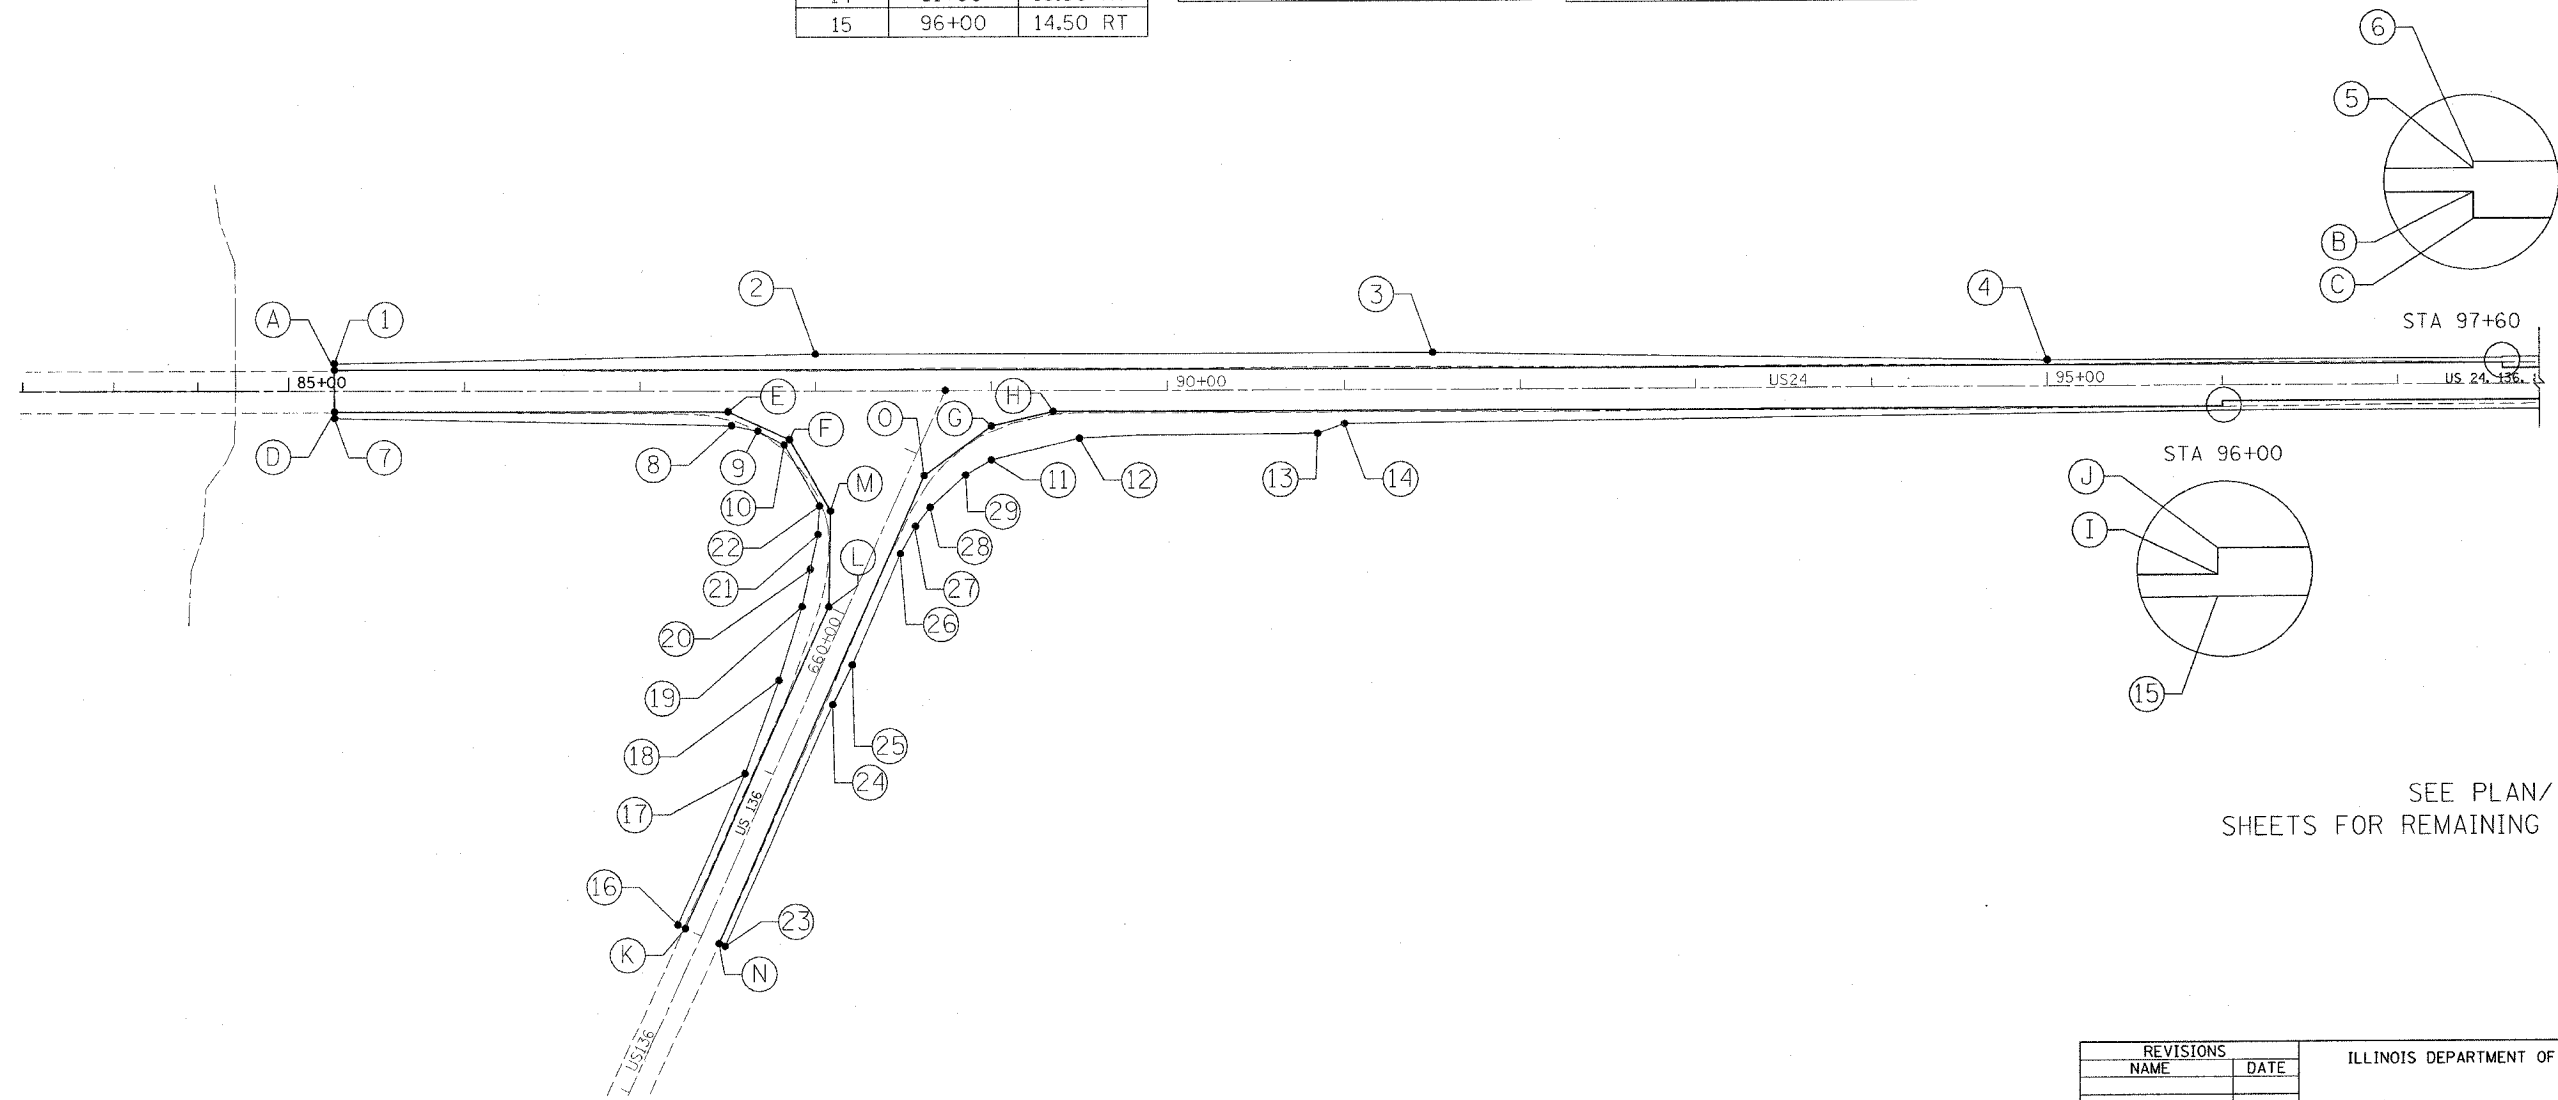

SEE PLAN/ PROFILE SHEETS FOR REMAINING WIDENING

REVISIONS	
NAME	DATE

ILLINOIS DEPARTMENT OF TRANSPORTATION  
**BASE COURSE WIDENING  
 DETAIL**  
 SCALE: VERT. \_\_\_\_\_  
 HORIZ. \_\_\_\_\_  
 DATE \_\_\_\_\_  
 DRAWN BY \_\_\_\_\_  
 CHECKED BY \_\_\_\_\_

PLT DATE = 4/7/2005  
 PLT TIME = 10:25:00  
 PLT SCALE = 1/8"=1'-0"  
 USER NAME = hreggrand