

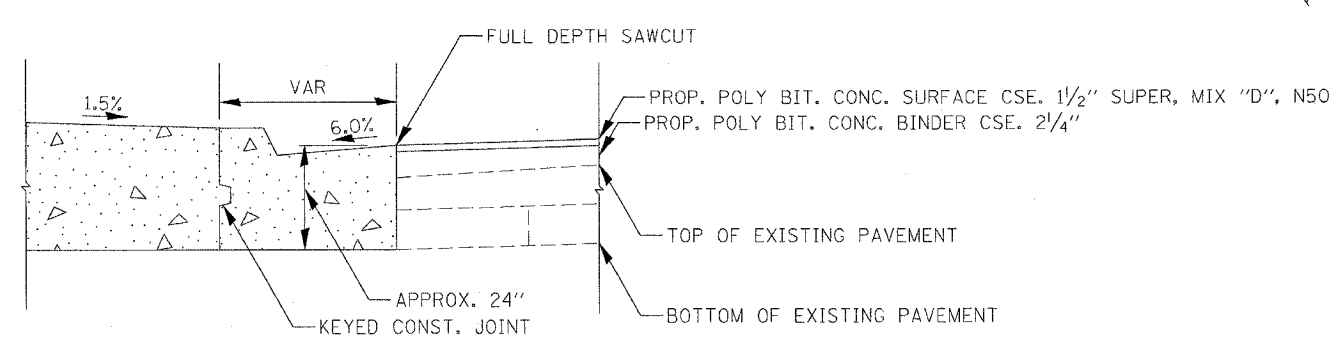



F.A.P. RTE.	SECTION	COUNTY	TOTAL SHEETS	SHEET NO.
317	***	FULTON	604	249
STA.	TO STA.			
FED. ROAD DIST. NO.	ILLINOIS	FED. AID PROJECT		
*** 181,18BRY&18BRY-1BR,18B-1				

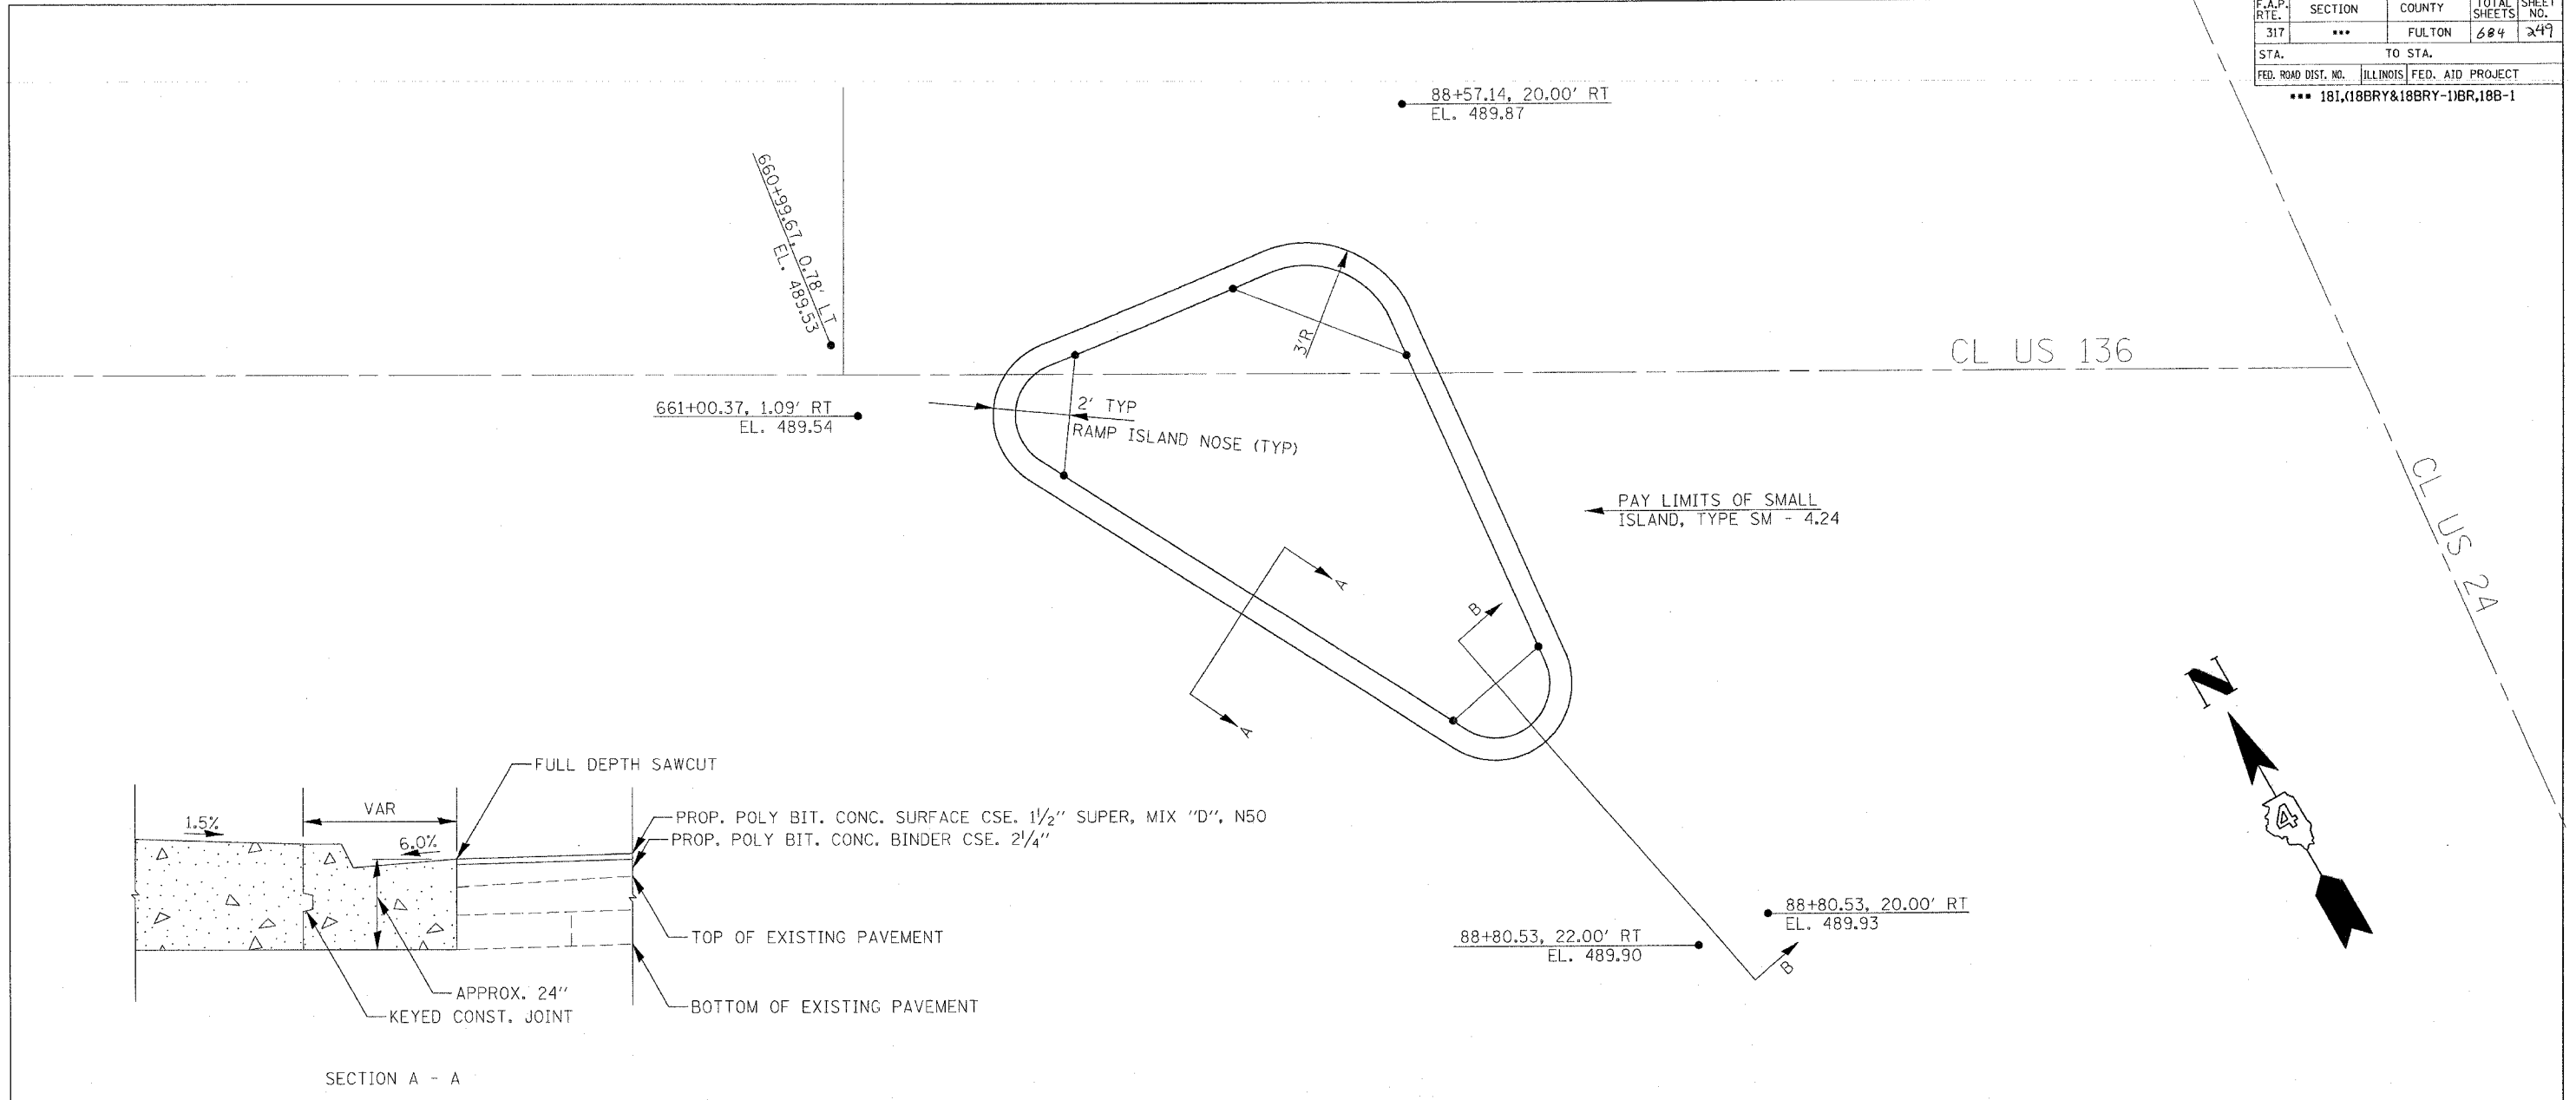

SECTION A - A

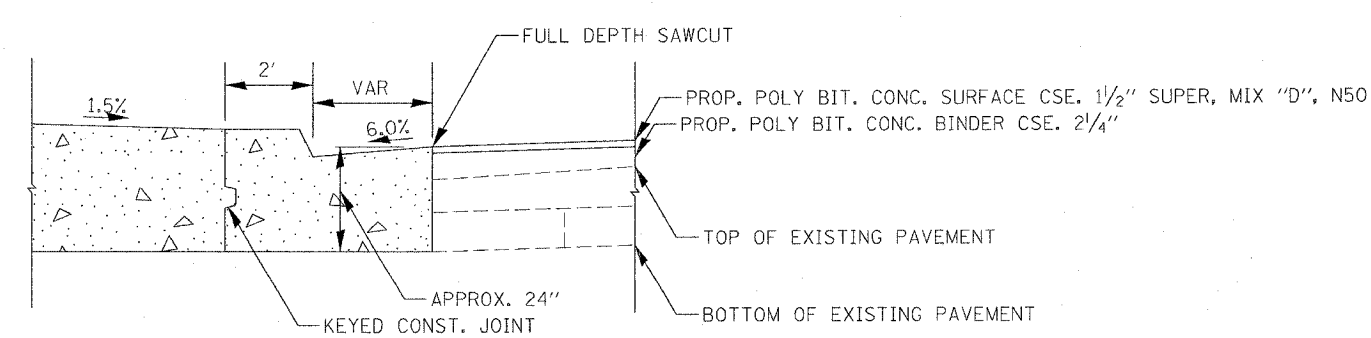

SECTION B - B

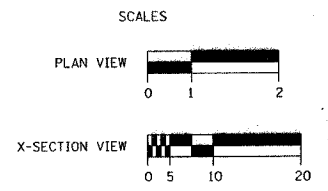

REVISIONS	
NAME	DATE

ILLINOIS DEPARTMENT OF TRANSPORTATION  
**SMALL ISLAND**  
 TYPE SM - 4.24  
 PER STANDARD 606301  
 US 24 & US 136 N

SCALE: VERT. \_\_\_\_\_  
 HORIZ. \_\_\_\_\_

DATE \_\_\_\_\_ DRAWN BY \_\_\_\_\_  
 CHECKED BY \_\_\_\_\_

PLOT DATE = 4/7/2005  
 FILE NAME = c:\projects\us24\us24\pavon.ph\_2\ds1\lantersect.dgn  
 PLOT NAME = 200606 / IN  
 USER NAME = nagrand