


F.A.P. RTE	SECTION	COUNTY	TOTAL SHEETS	SHEET NO.
317		FULTON	684	285
STA. 6+00.00		TO STA. 6+00.00		
FED. ROAD DIST. NO.		ILLINOIS FED. AID PROJECT		

DATE	
BY	
FINAL SURVEY	
NOTE BOOK	
AREAS CHECKED	
NO.	

DATE	
BY	
ORIGINAL SURVEY	
NOTE BOOK	
AREAS CHECKED	
NO.	

PLOT DATE = 6/6/2005
 FILE NAME = c:\projects\us24\us24.dwg
 PLOT SCALE = 1/8"=1'-0"
 USER NAME = hgsjg

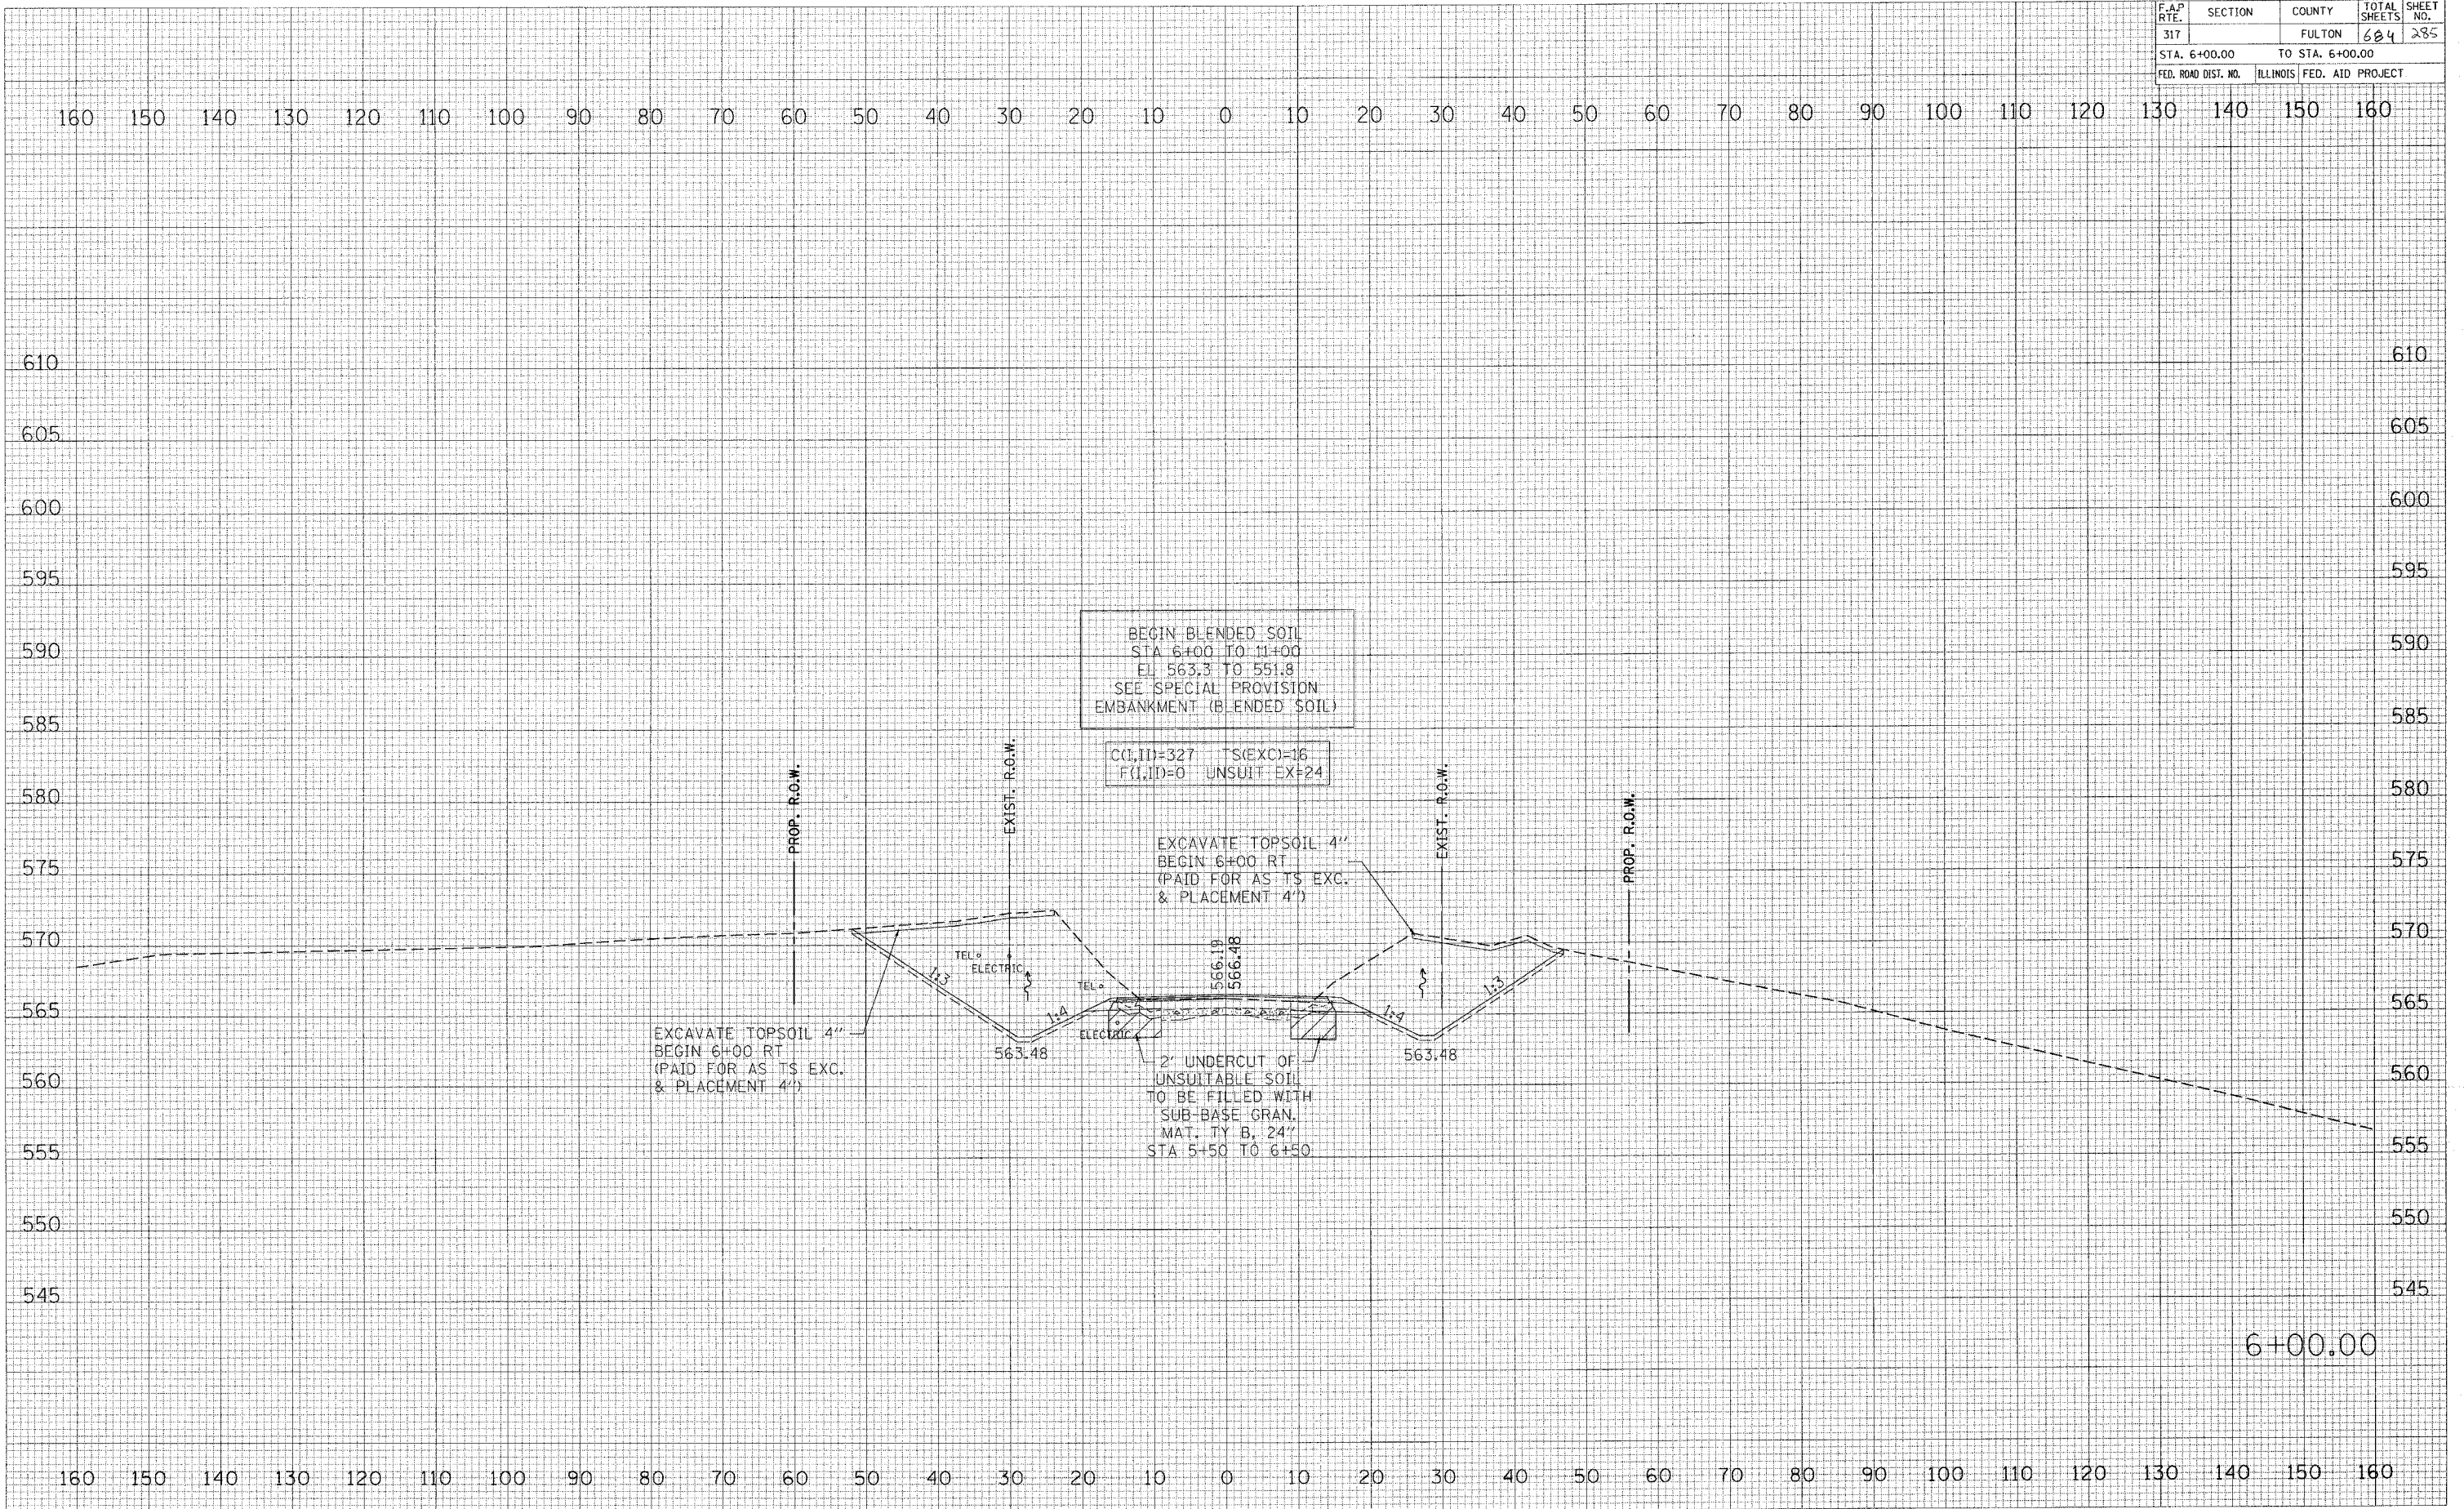

6+00.00