


F.A.P. RTE.	SECTION	COUNTY	TOTAL SHEETS	SHEET NO.
317		FULTON	684	302
STA. 24+64.53		TO STA. 24+69.79		
FED. ROAD DIST. NO.		ILLINOIS	FED. AID PROJECT	

FINAL SURVEY NO.	BY	DATE

ORIGINAL SURVEY NO.	BY	DATE

PLOT DATE = 4/16/2005
FILE NAME = c:\p\proj\sta24\sta24.psd
PLOT SCALE = 18.0000 / IN.
USER NAME = haggisund

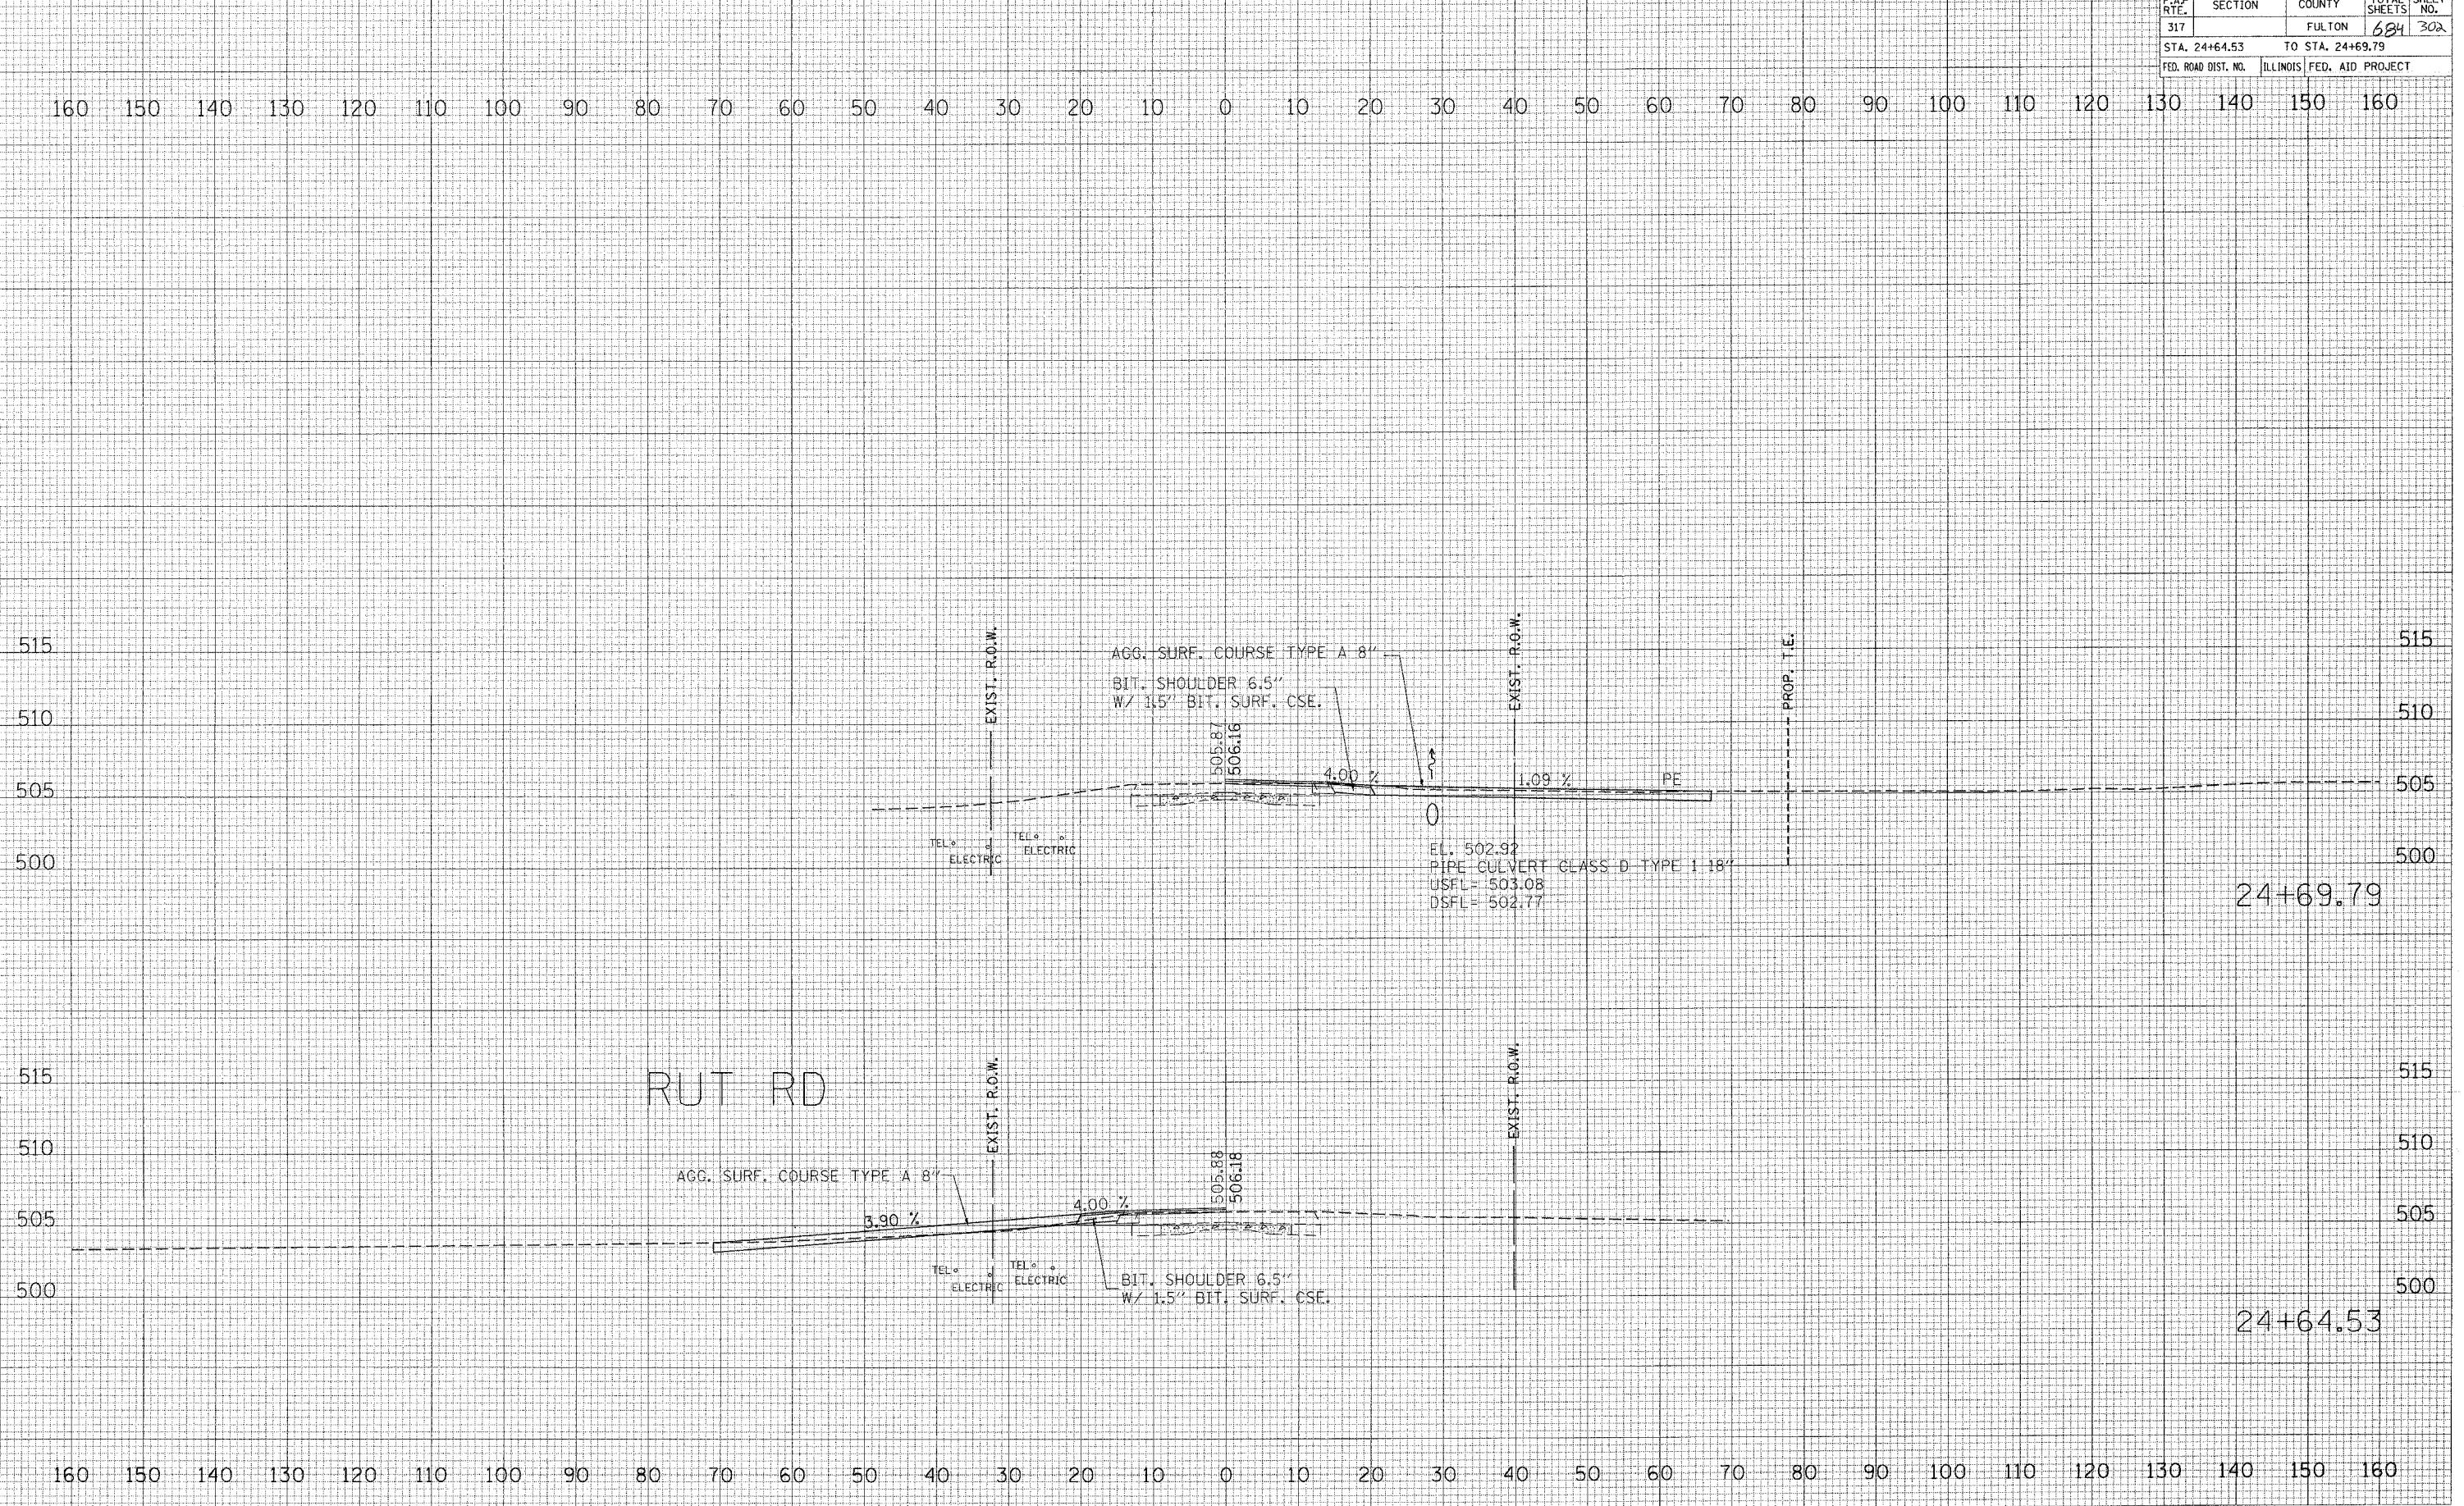

24+69.79

24+64.53