


F.A.P. RTE.	SECTION	COUNTY	TOTAL SHEETS	SHEET NO.
317		FULTON	624	303
STA. 25+00.00		TO STA. 25+50.00		
FED. ROAD DIST. NO.		ILLINOIS FED. AID PROJECT		

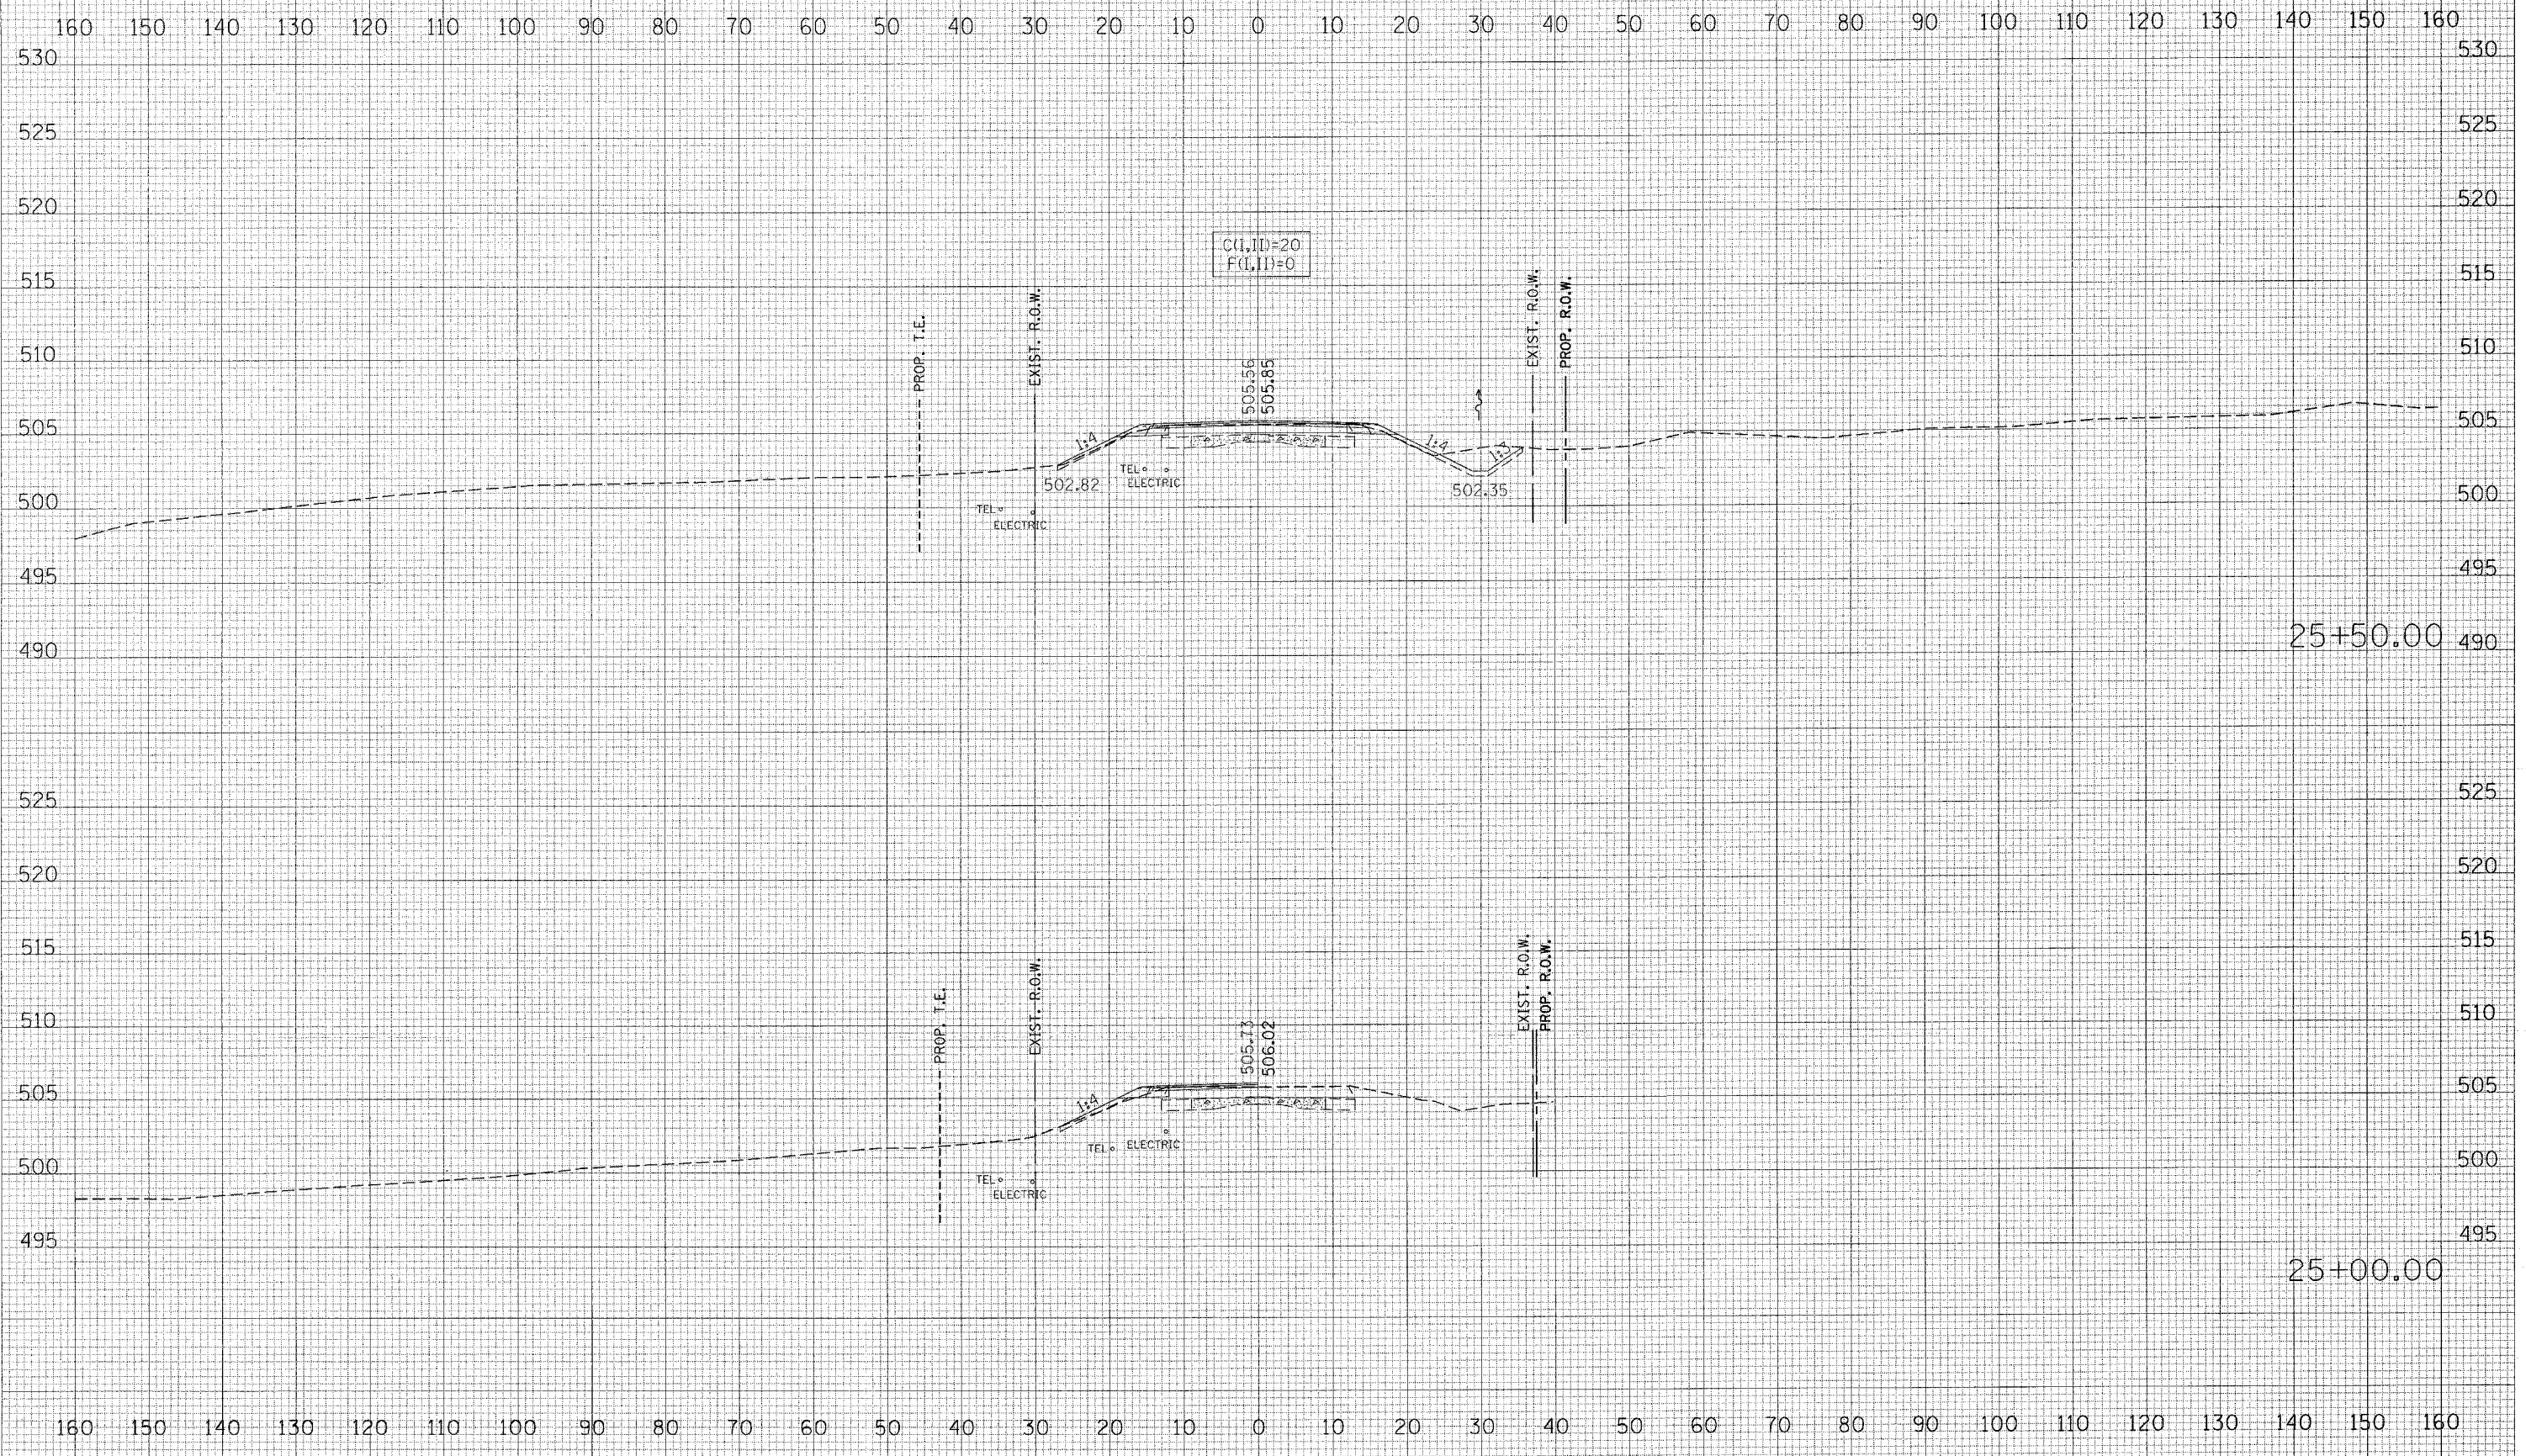

25+50.00

25+00.00

DATE: _____
 BY: _____
 SURVEYED: _____
 CHECKED: _____
 TYPED: _____
 NO. _____

DATE: _____
 BY: _____
 SURVEYED: _____
 CHECKED: _____
 TYPED: _____
 NO. _____

PLOT DATE = 4/6/2005
 FILE NAME = c:\pca\locus\us24\pca\p1\25+00.00.dgn
 PLOT SCALE = 1/8" = 100'
 USER NAME = pegransd