


F.A.P. RTE.	SECTION	COUNTY	TOTAL SHEETS	SHEET NO.
317		FULTON	684	337
STA. 43+00.00		TO STA. 43+00.00		
FED. ROAD DIST. NO.		ILLINOIS FED. AID PROJECT		

FINAL SURVEY	BY	DATE
NO.		

ORIGINAL SURVEY	BY	DATE
NO.		

PLOT DATE = 4/6/2005
 PLOT SCALE = 1/8"=100'
 USER NAME = hggghand

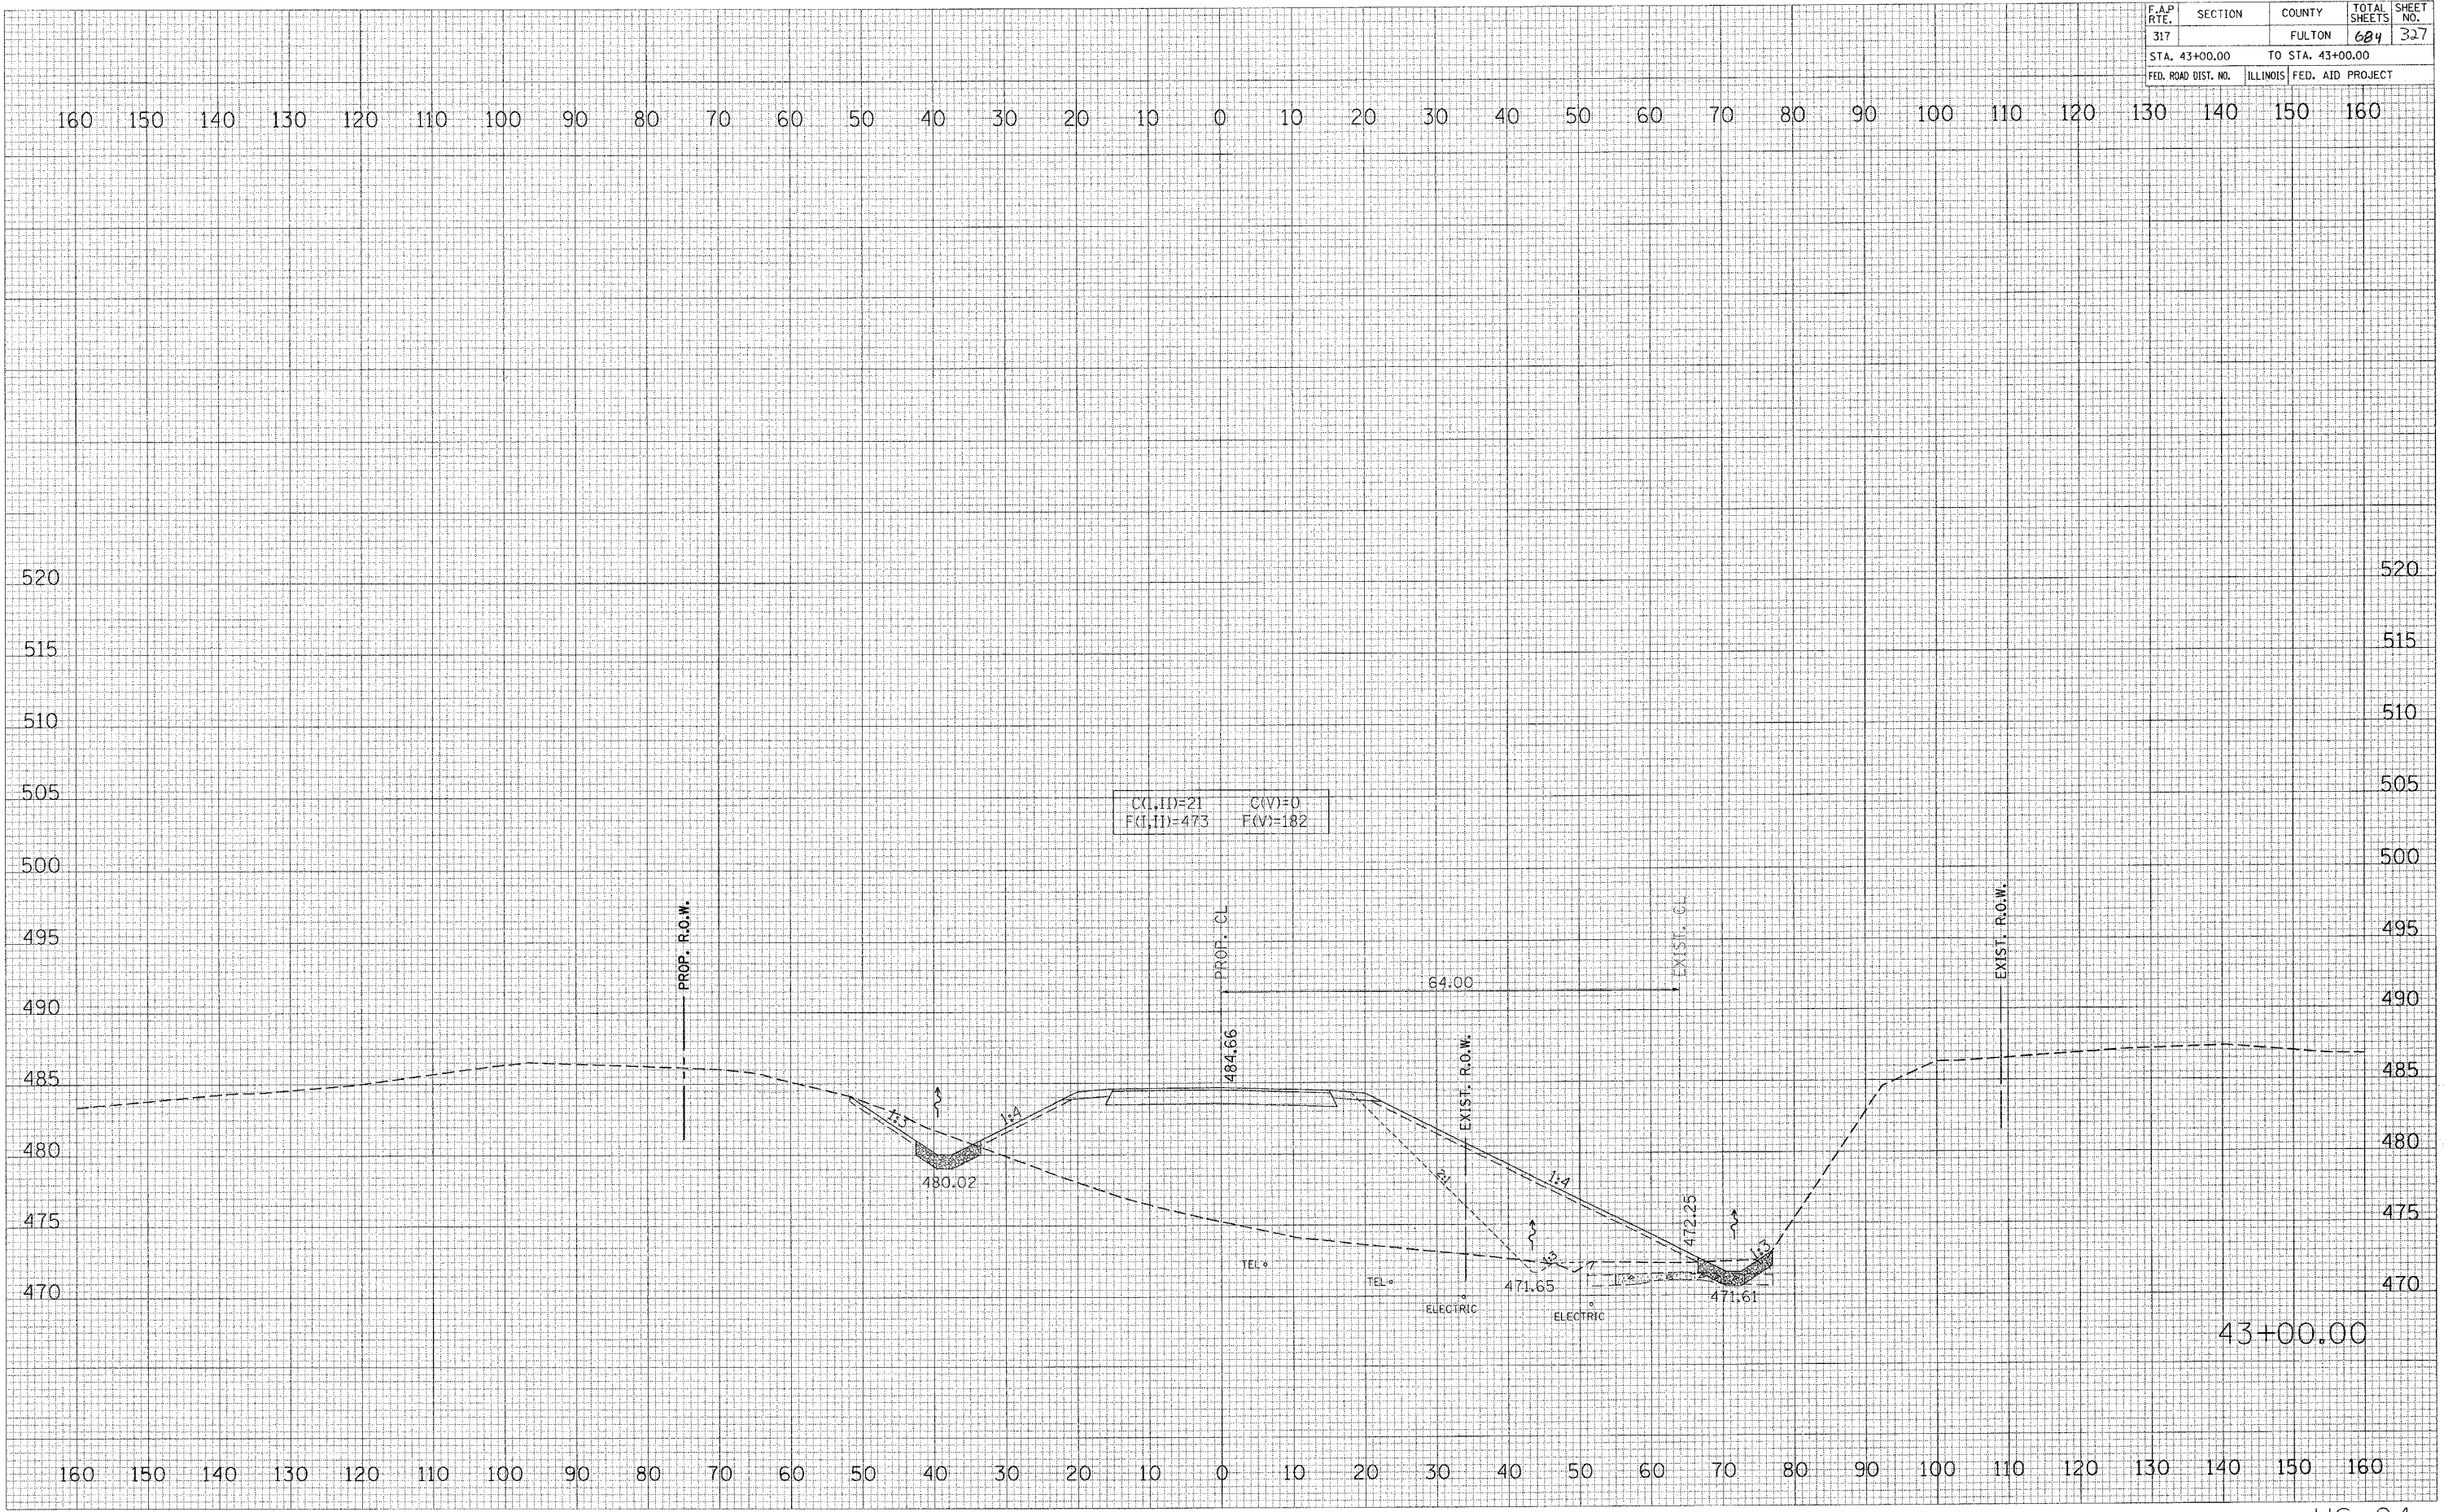

C(L,11)=21 C(V)=0
 F(L,11)=473 F(V)=182

43+00.00