


F.A.P. RTE.	SECTION	COUNTY	TOTAL SHEETS	SHEET NO.
317		FULTON	684	331
STA. 46+00.00		TO STA. 46+00.00		
FED. ROAD DIST. NO.		ILLINOIS	FED. AID PROJECT	

FINAL SURVEY	DATE
SURVEYED	BY
NOTE BOOK	
AREAS CHECKED	
NO.	

ORIGINAL SURVEY	DATE
PLOTTED	BY
AREAS CHECKED	
NO.	

PLOT DATE = 4/6/2008
 FILE NAME = c:\projects\1124\1124.dwg
 PLOT SCALE = 1/8" = 1' / IN.
 USER NAME = heggrenj

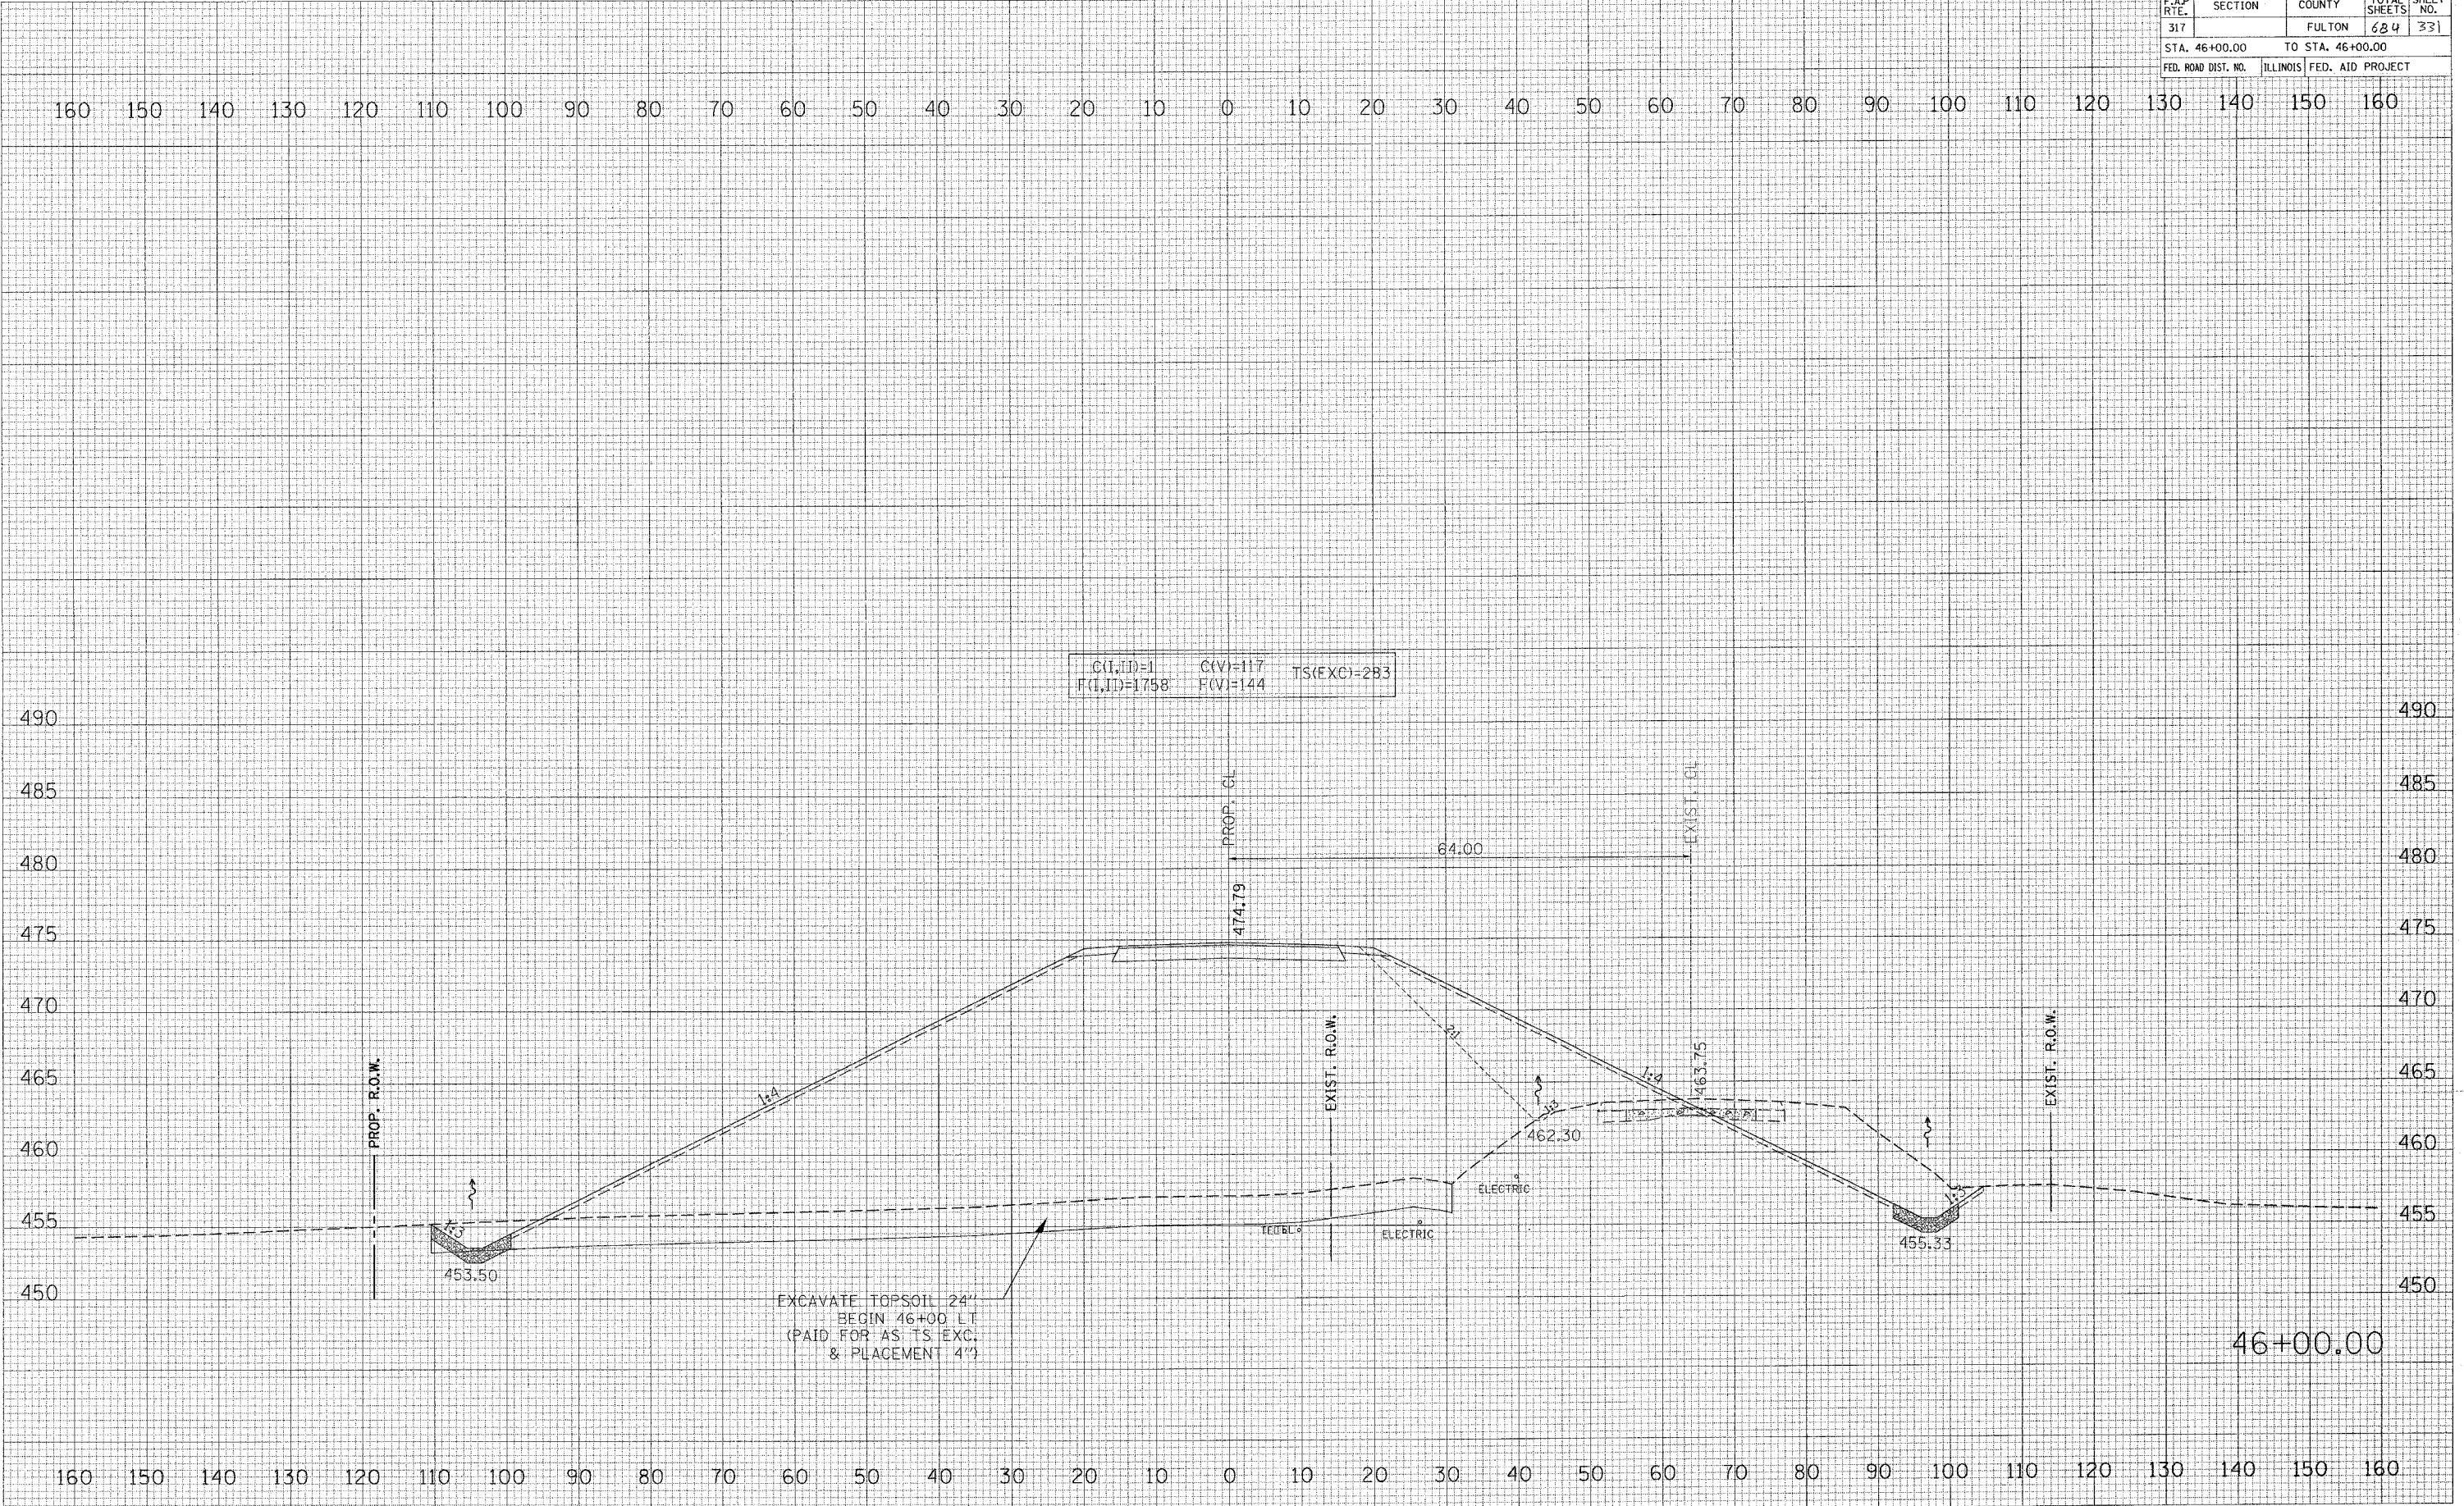

C(L,I,D)=1 C(V)=117 TS(EXC)=283
 F(L,I,D)=1758 F(V)=144

EXCAVATE TOPSOIL 24"
 BEGIN 46+00 LT
 (PAID FOR AS TS EXC.
 & PLACEMENT 4")

46+00.00