


F.A.P. RTE.	SECTION	COUNTY	TOTAL SHEETS	SHEET NO.
317		FULTON	684	333
STA. 48+00.00		TO STA. 48+00.00		
FED. ROAD DIST. NO.		ILLINOIS FED. AID PROJECT		

DATE	
BY	
NO.	
FINAL SURVEY	
NOTE BOOK	
AREAS CHECKED	

DATE	
BY	
NO.	
ORIGINAL SURVEY	
NOTE BOOK	
AREAS CHECKED	

PLOT DATE = 4/6/2005
 FILE NAME = c:\pvc\exc15\ur24\pcon.plt
 PLOT SCALE = 1/8"=1'-0"
 USER NAME = hggdramd

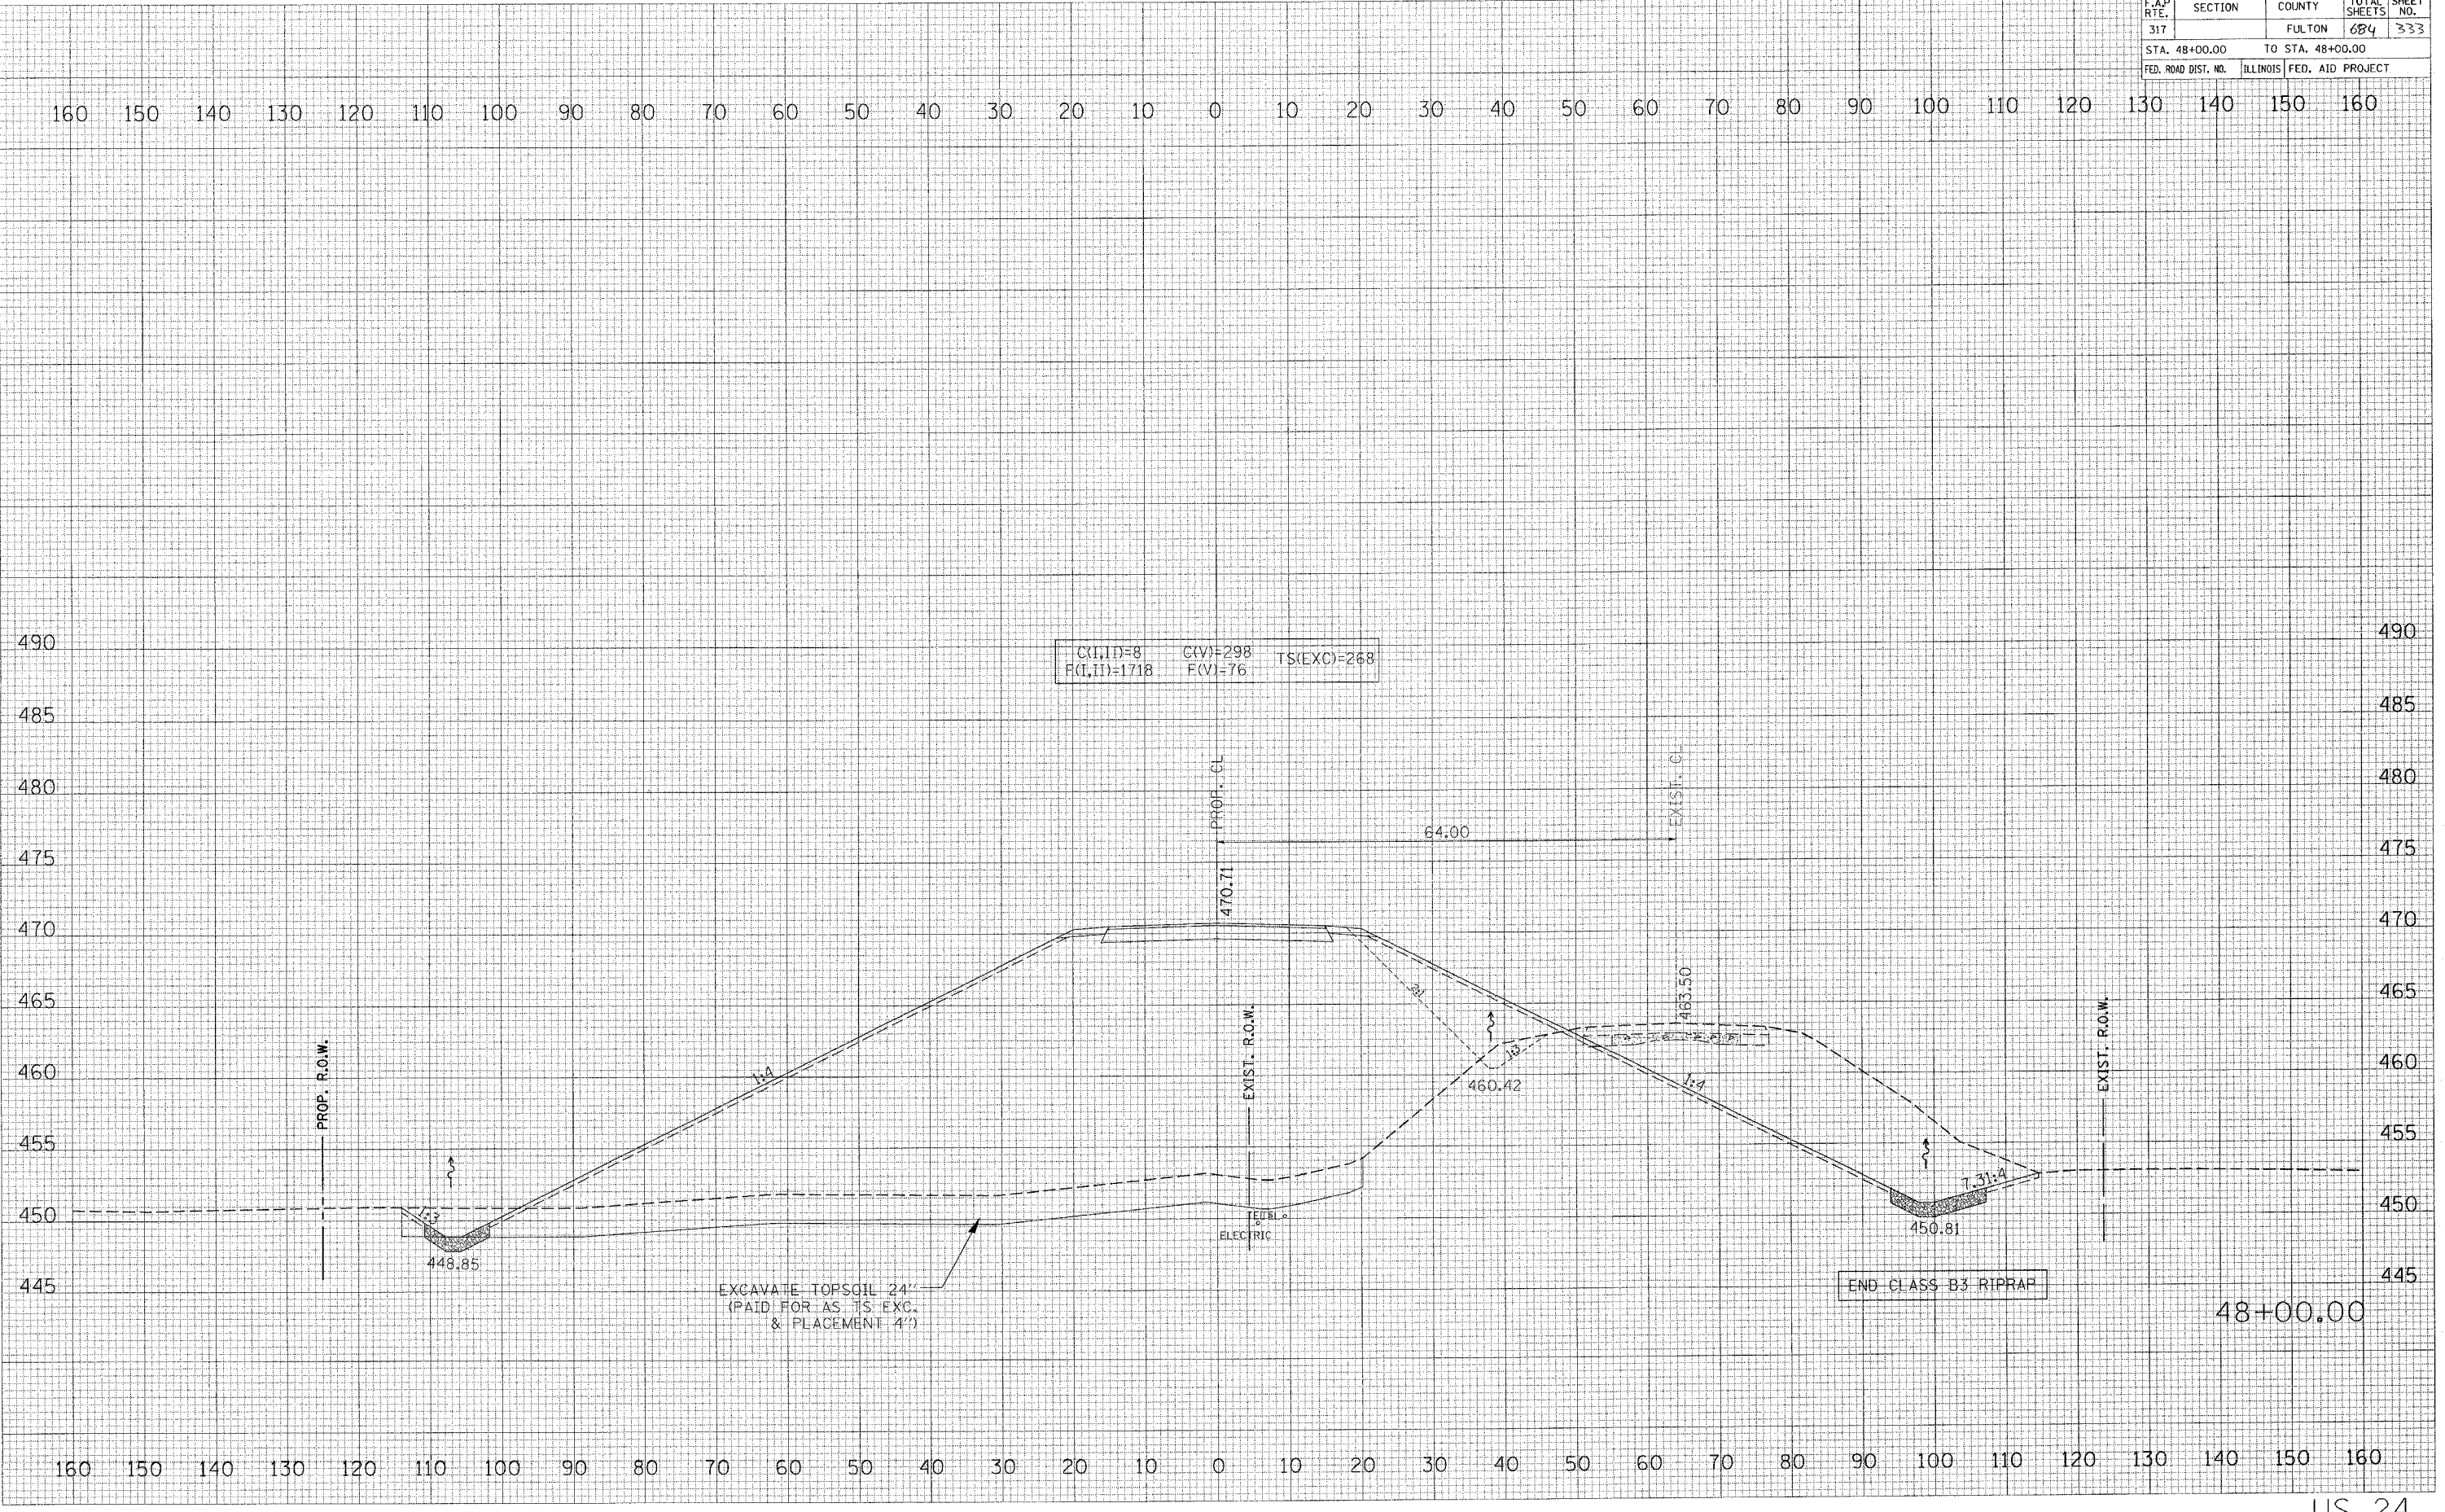

C(L,1)=8 C(V)=298 TS(EXC)=268
 F(L,1)=1718 F(V)=76

EXCAVATE TOPSOIL 24"
 (PAID FOR AS 15' EXC.
 & PLACEMENT 4')

END CLASS B3 RIPRAP

48+00.00