


| F.A.P. RTE. | SECTION | COUNTY | TOTAL SHEETS | SHEET NO. |
|---------------------|---------|---------------------------|--------------|-----------|
| 317 | | FULTON | 684 | 334 |
| STA. 49+00.00 | | TO STA. 49+00.00 | | |
| FED. ROAD DIST. NO. | | ILLINOIS FED. AID PROJECT | | |

| | |
|--------------|------|
| FINAL SURVEY | DATE |
| NOTED | |
| PLOTTED | |
| TEMPLATE | |
| ARFAS | |
| CHECKED | |

| | |
|-----------------|------|
| ORIGINAL SURVEY | DATE |
| NOTED | |
| PLOTTED | |
| TEMPLATE | |
| ARFAS | |
| CHECKED | |

PLOT DATE = 4/6/2005
 FILE NAME = c:\projects\us24\us24.dwg
 PLOT SCALE = 1/8"=1'-0"
 USER NAME = hngj

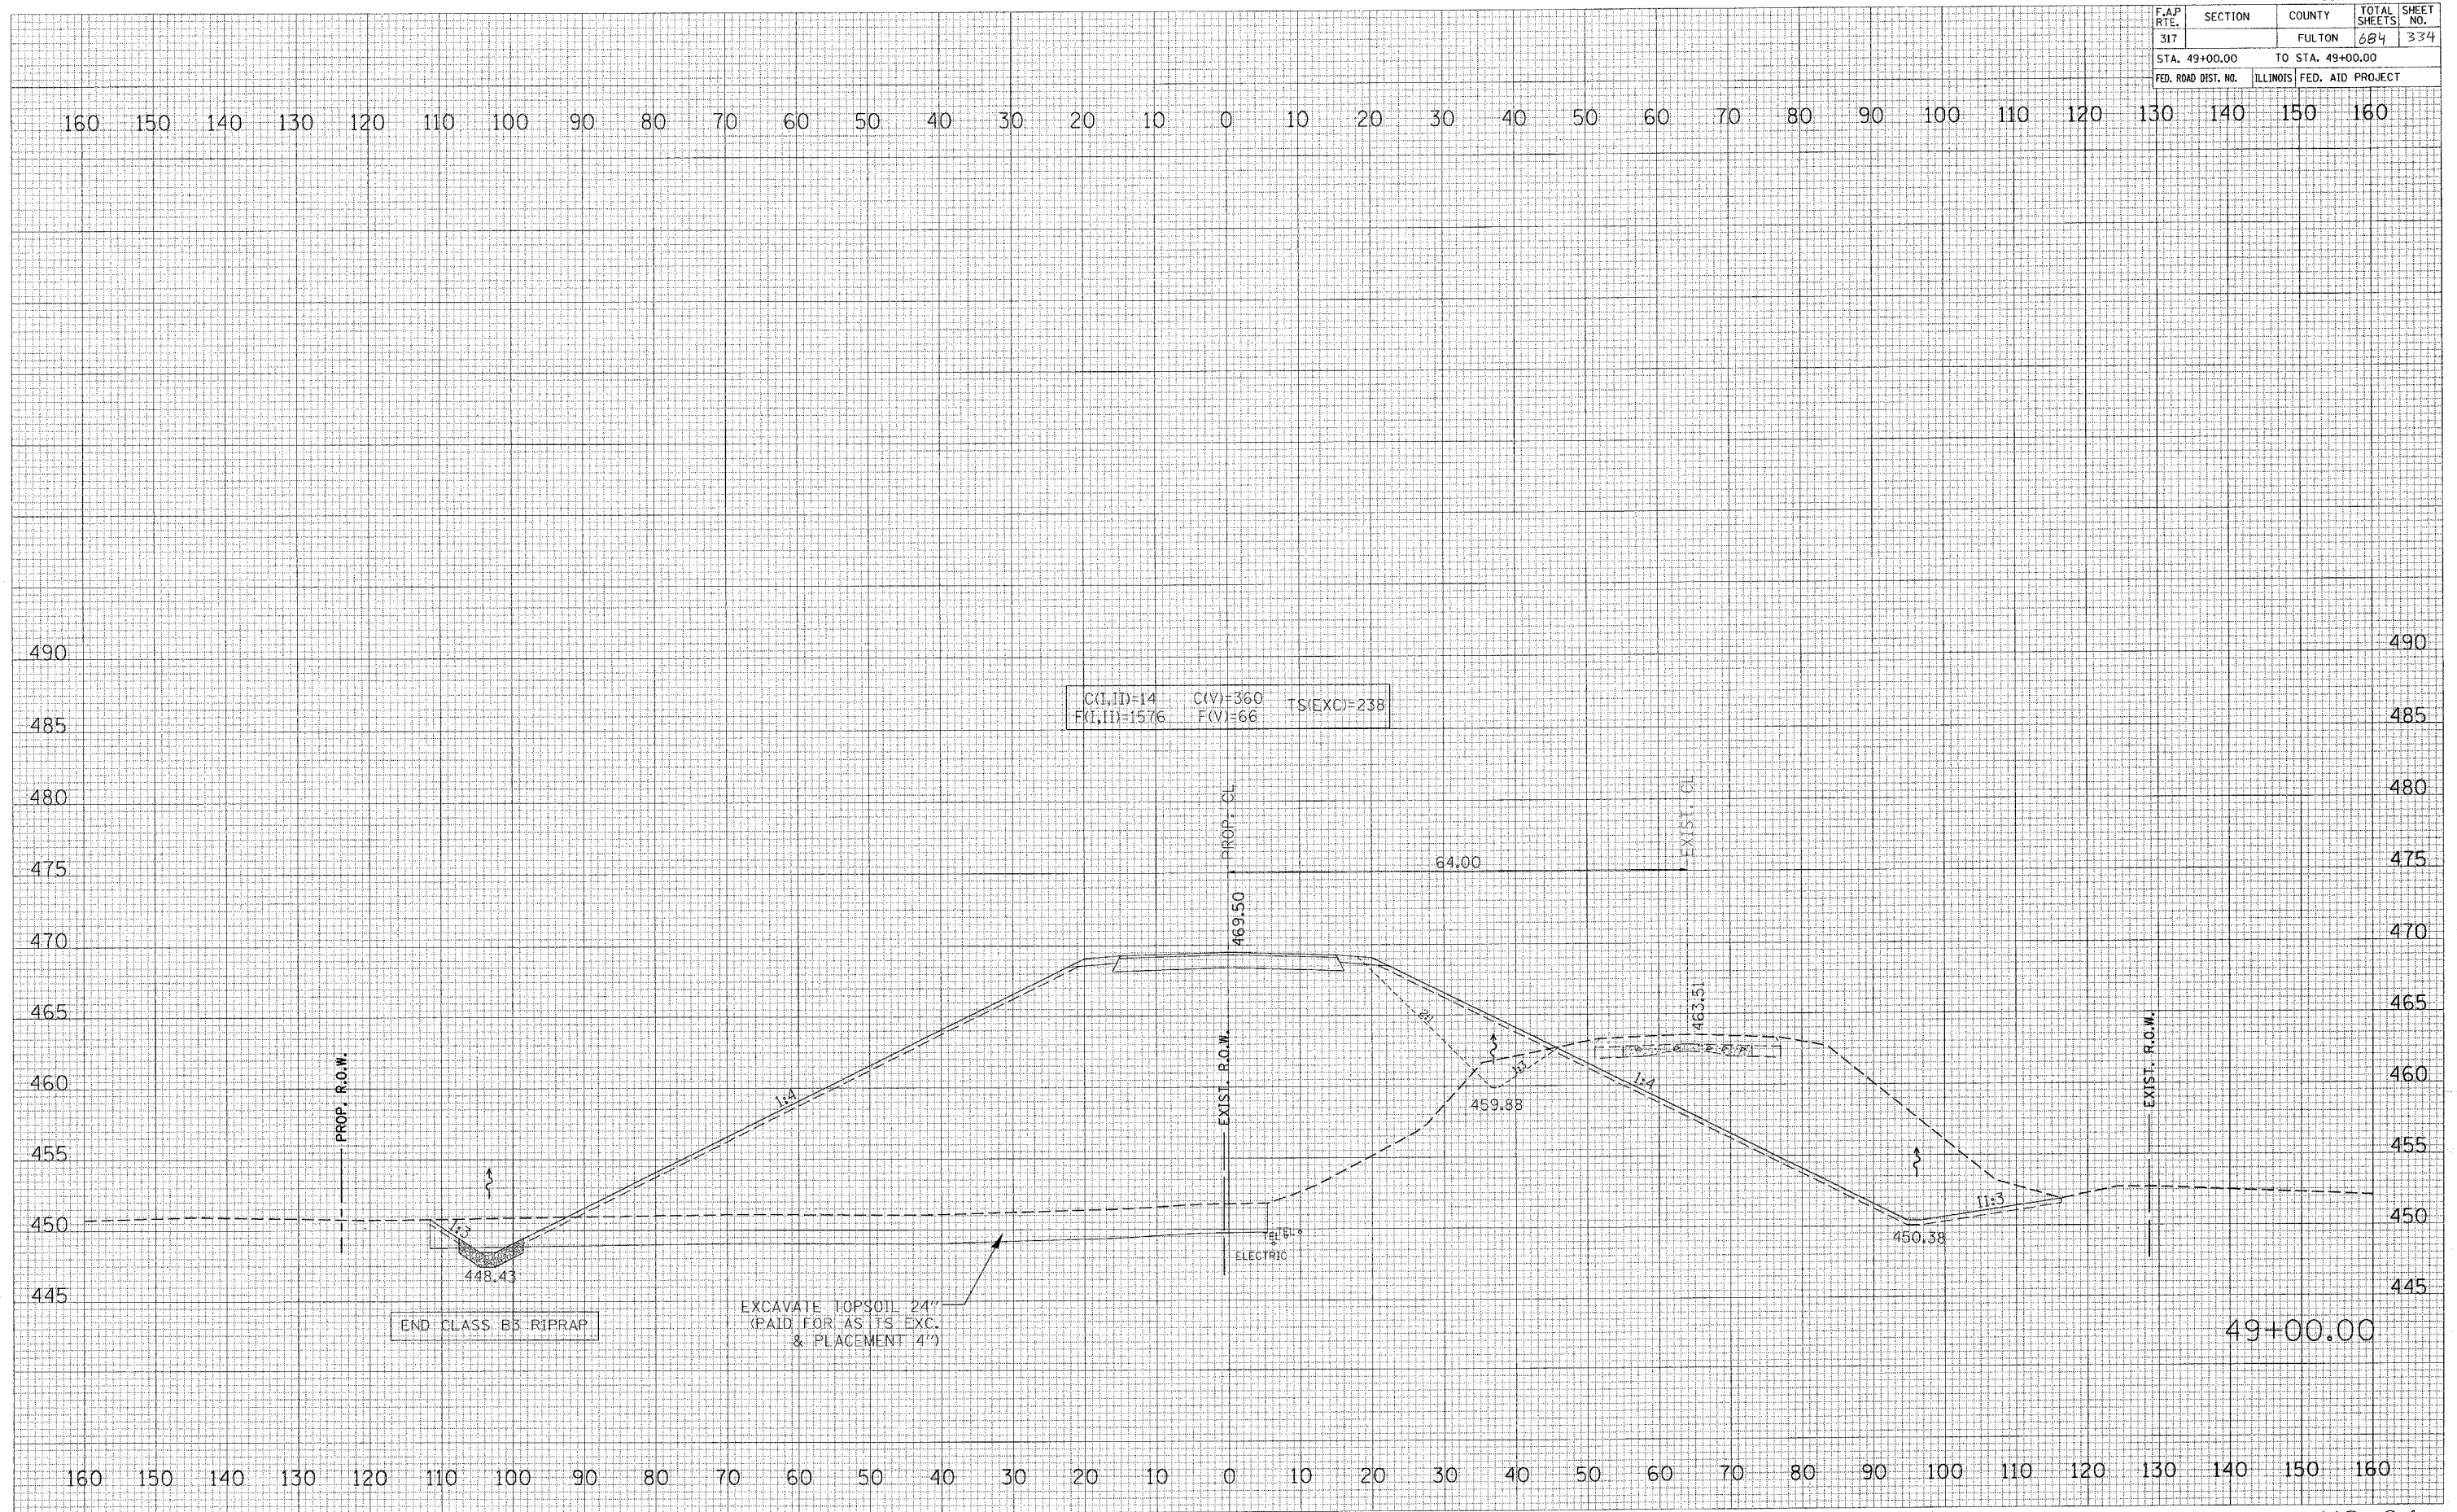

49+00.00