


F.A.P. RTE.	SECTION	COUNTY	TOTAL SHEETS	SHEET NO.
317		FULTON	684	346
STA. 60+00.00		TO STA. 60+00.00		
FED. ROAD DIST. NO.		ILLINOIS FED. AID PROJECT		

DATE	
BY	
NO.	
REVISIONS	
SCOTT	
NOTE BOOK	
TEMPERATURE	
AREAS	
AREAS CHECKED	

DATE	
BY	
NO.	
REVISIONS	
SCOTT	
NOTE BOOK	
TEMPERATURE	
AREAS	
AREAS CHECKED	

PLOT DATE = 4/6/2005
 FILE NAME = c:\projects\13\2\topsoil.ch\2\topsoil.dwg
 PLOT SCALE = 10.00000 / IN.
 USER NAME = psgreund

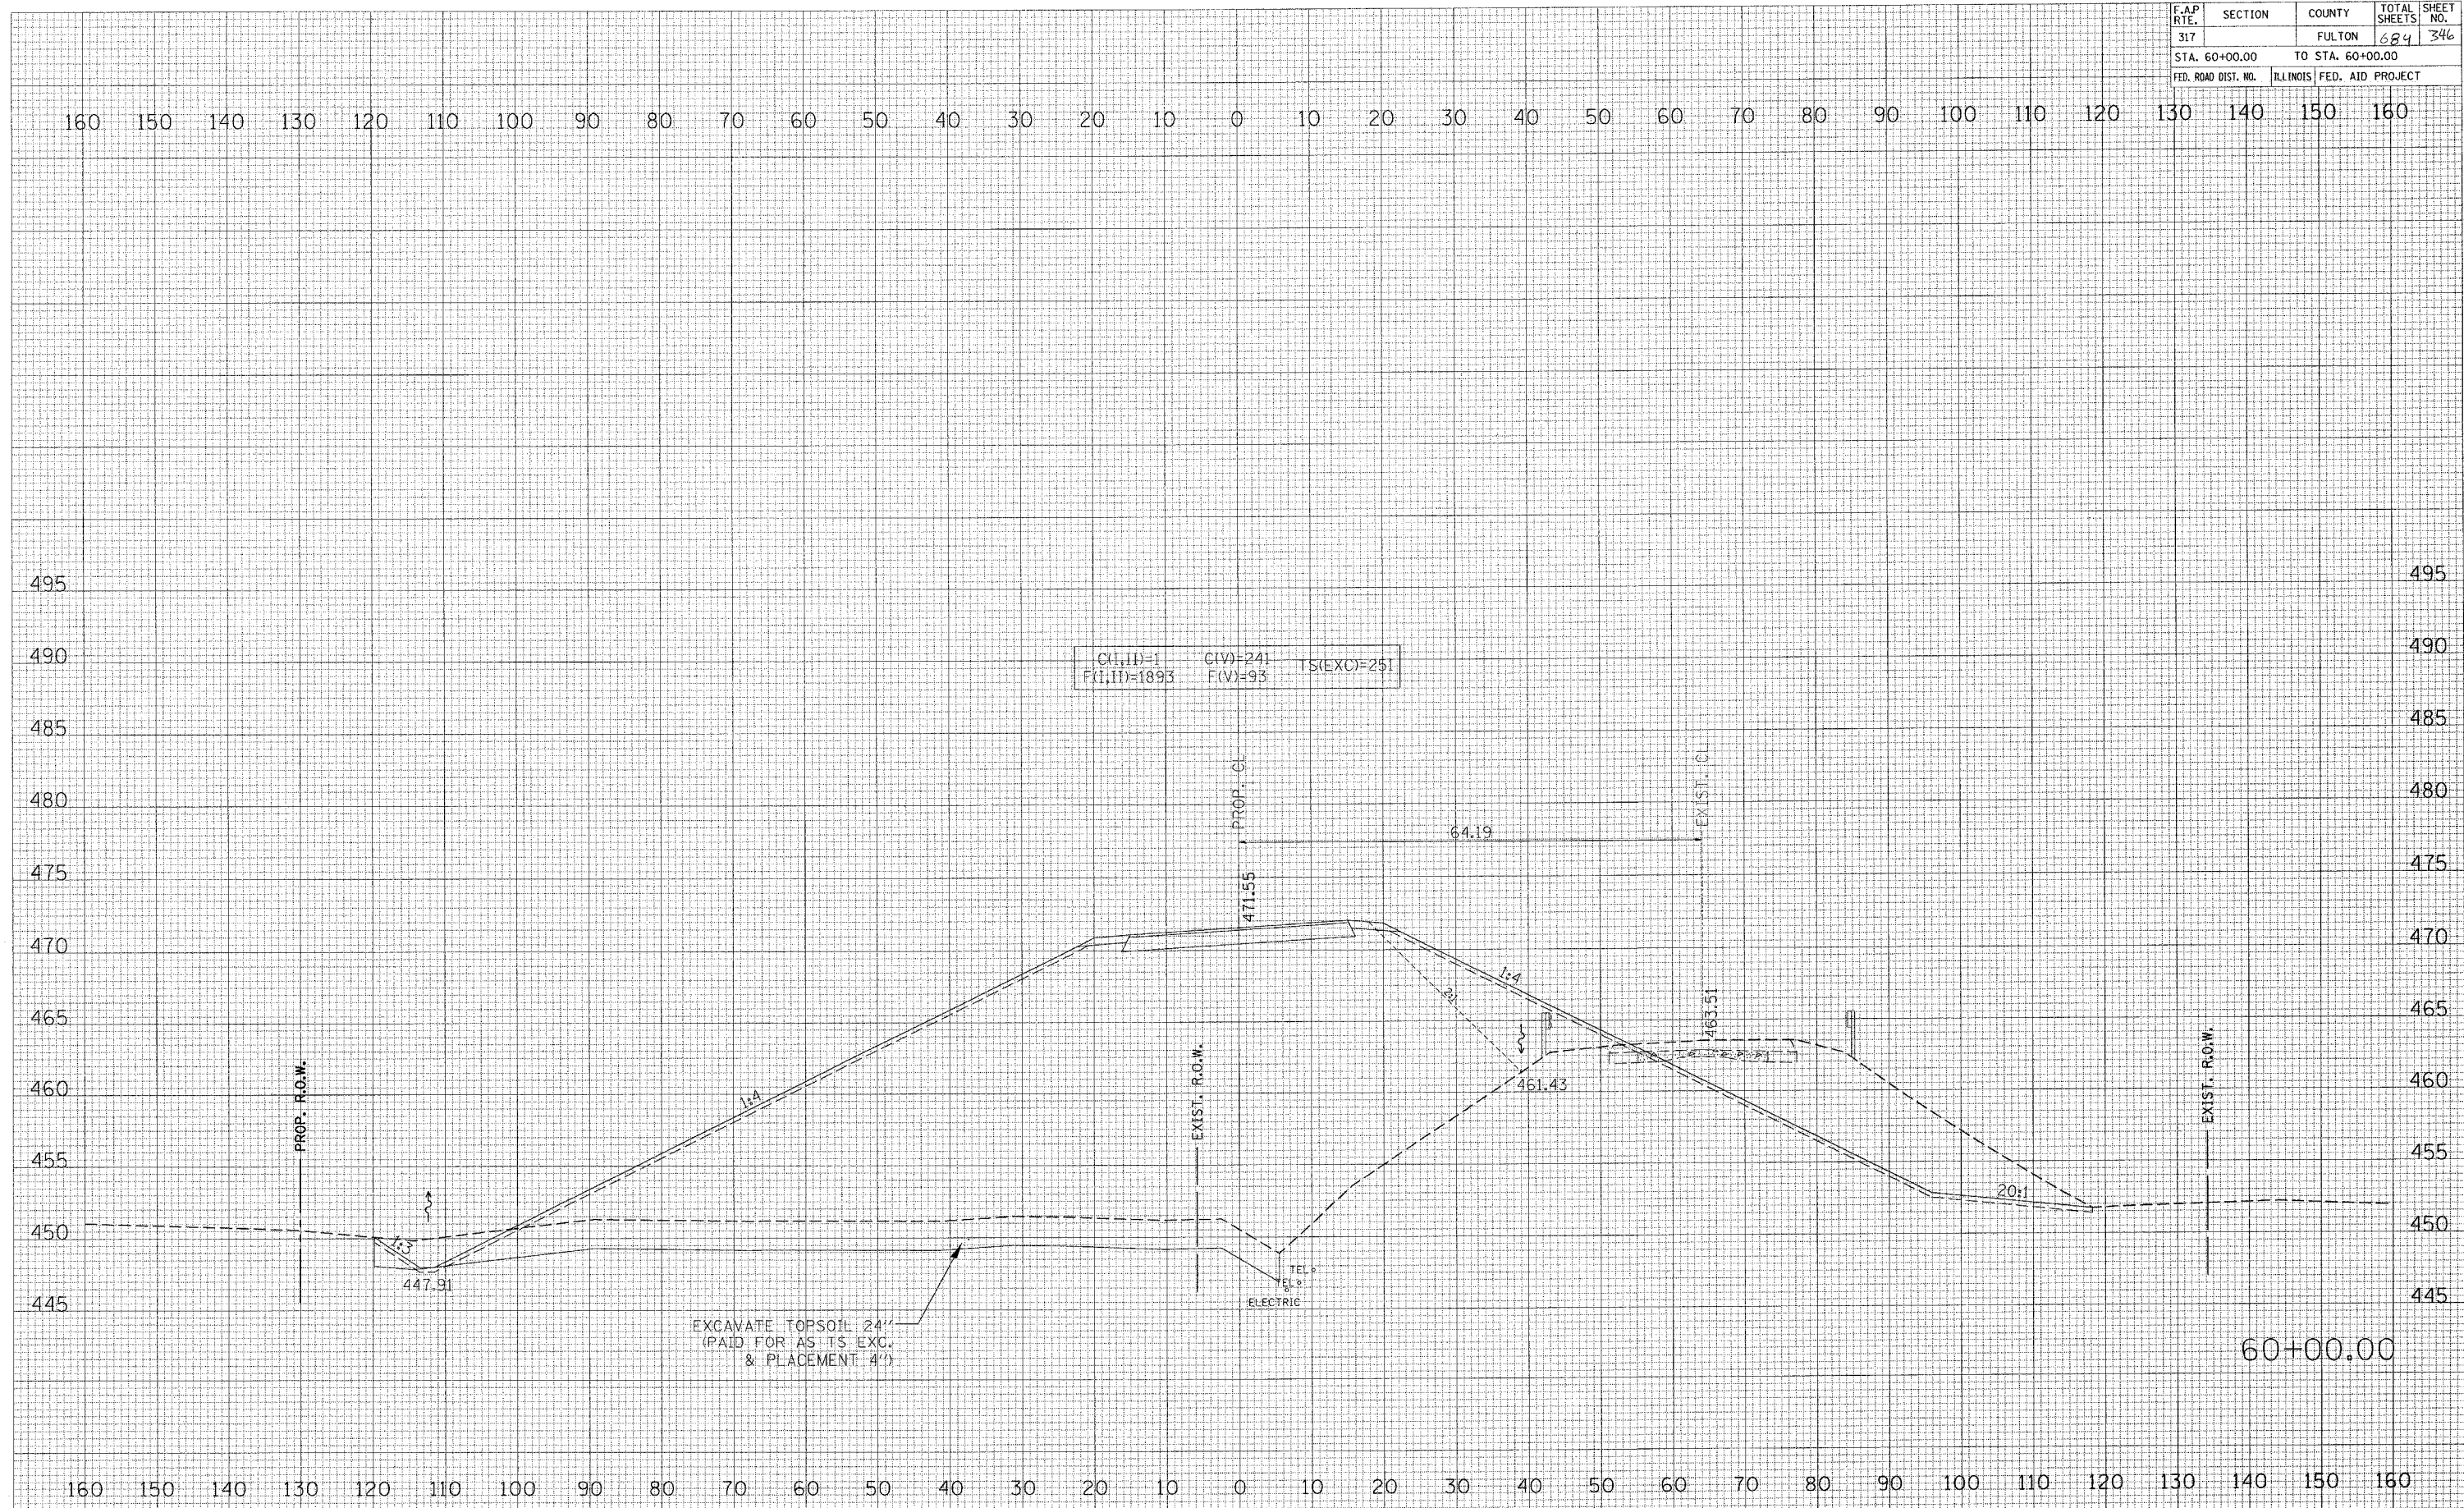

C(L,11)=1 C(V)=241 T5(EXC)=251
 F(L,11)=1893 F(V)=93

EXCAVATE TOPSOIL 24"
 (PAID FOR AS ITS EXC.
 & PLACEMENT 4")

60+00.00