


F.A.P. RTE.	SECTION	COUNTY	TOTAL SHEETS	SHEET NO.
317		FULTON	684	347
STA. 61+00.00		TO STA. 61+00.00		
FED. ROAD DIST. NO.		ILLINOIS FED. AID PROJECT		

FINAL SURVEY	DATE
NO.	

ORIGINAL SURVEY	DATE
NO.	

PLOT DATE = 4/6/2005
 FILE NAME = c:\p\projects\us24\us24.dwg
 PLOT SCALE = 10.0000 / IN.
 USER NAME = jgg

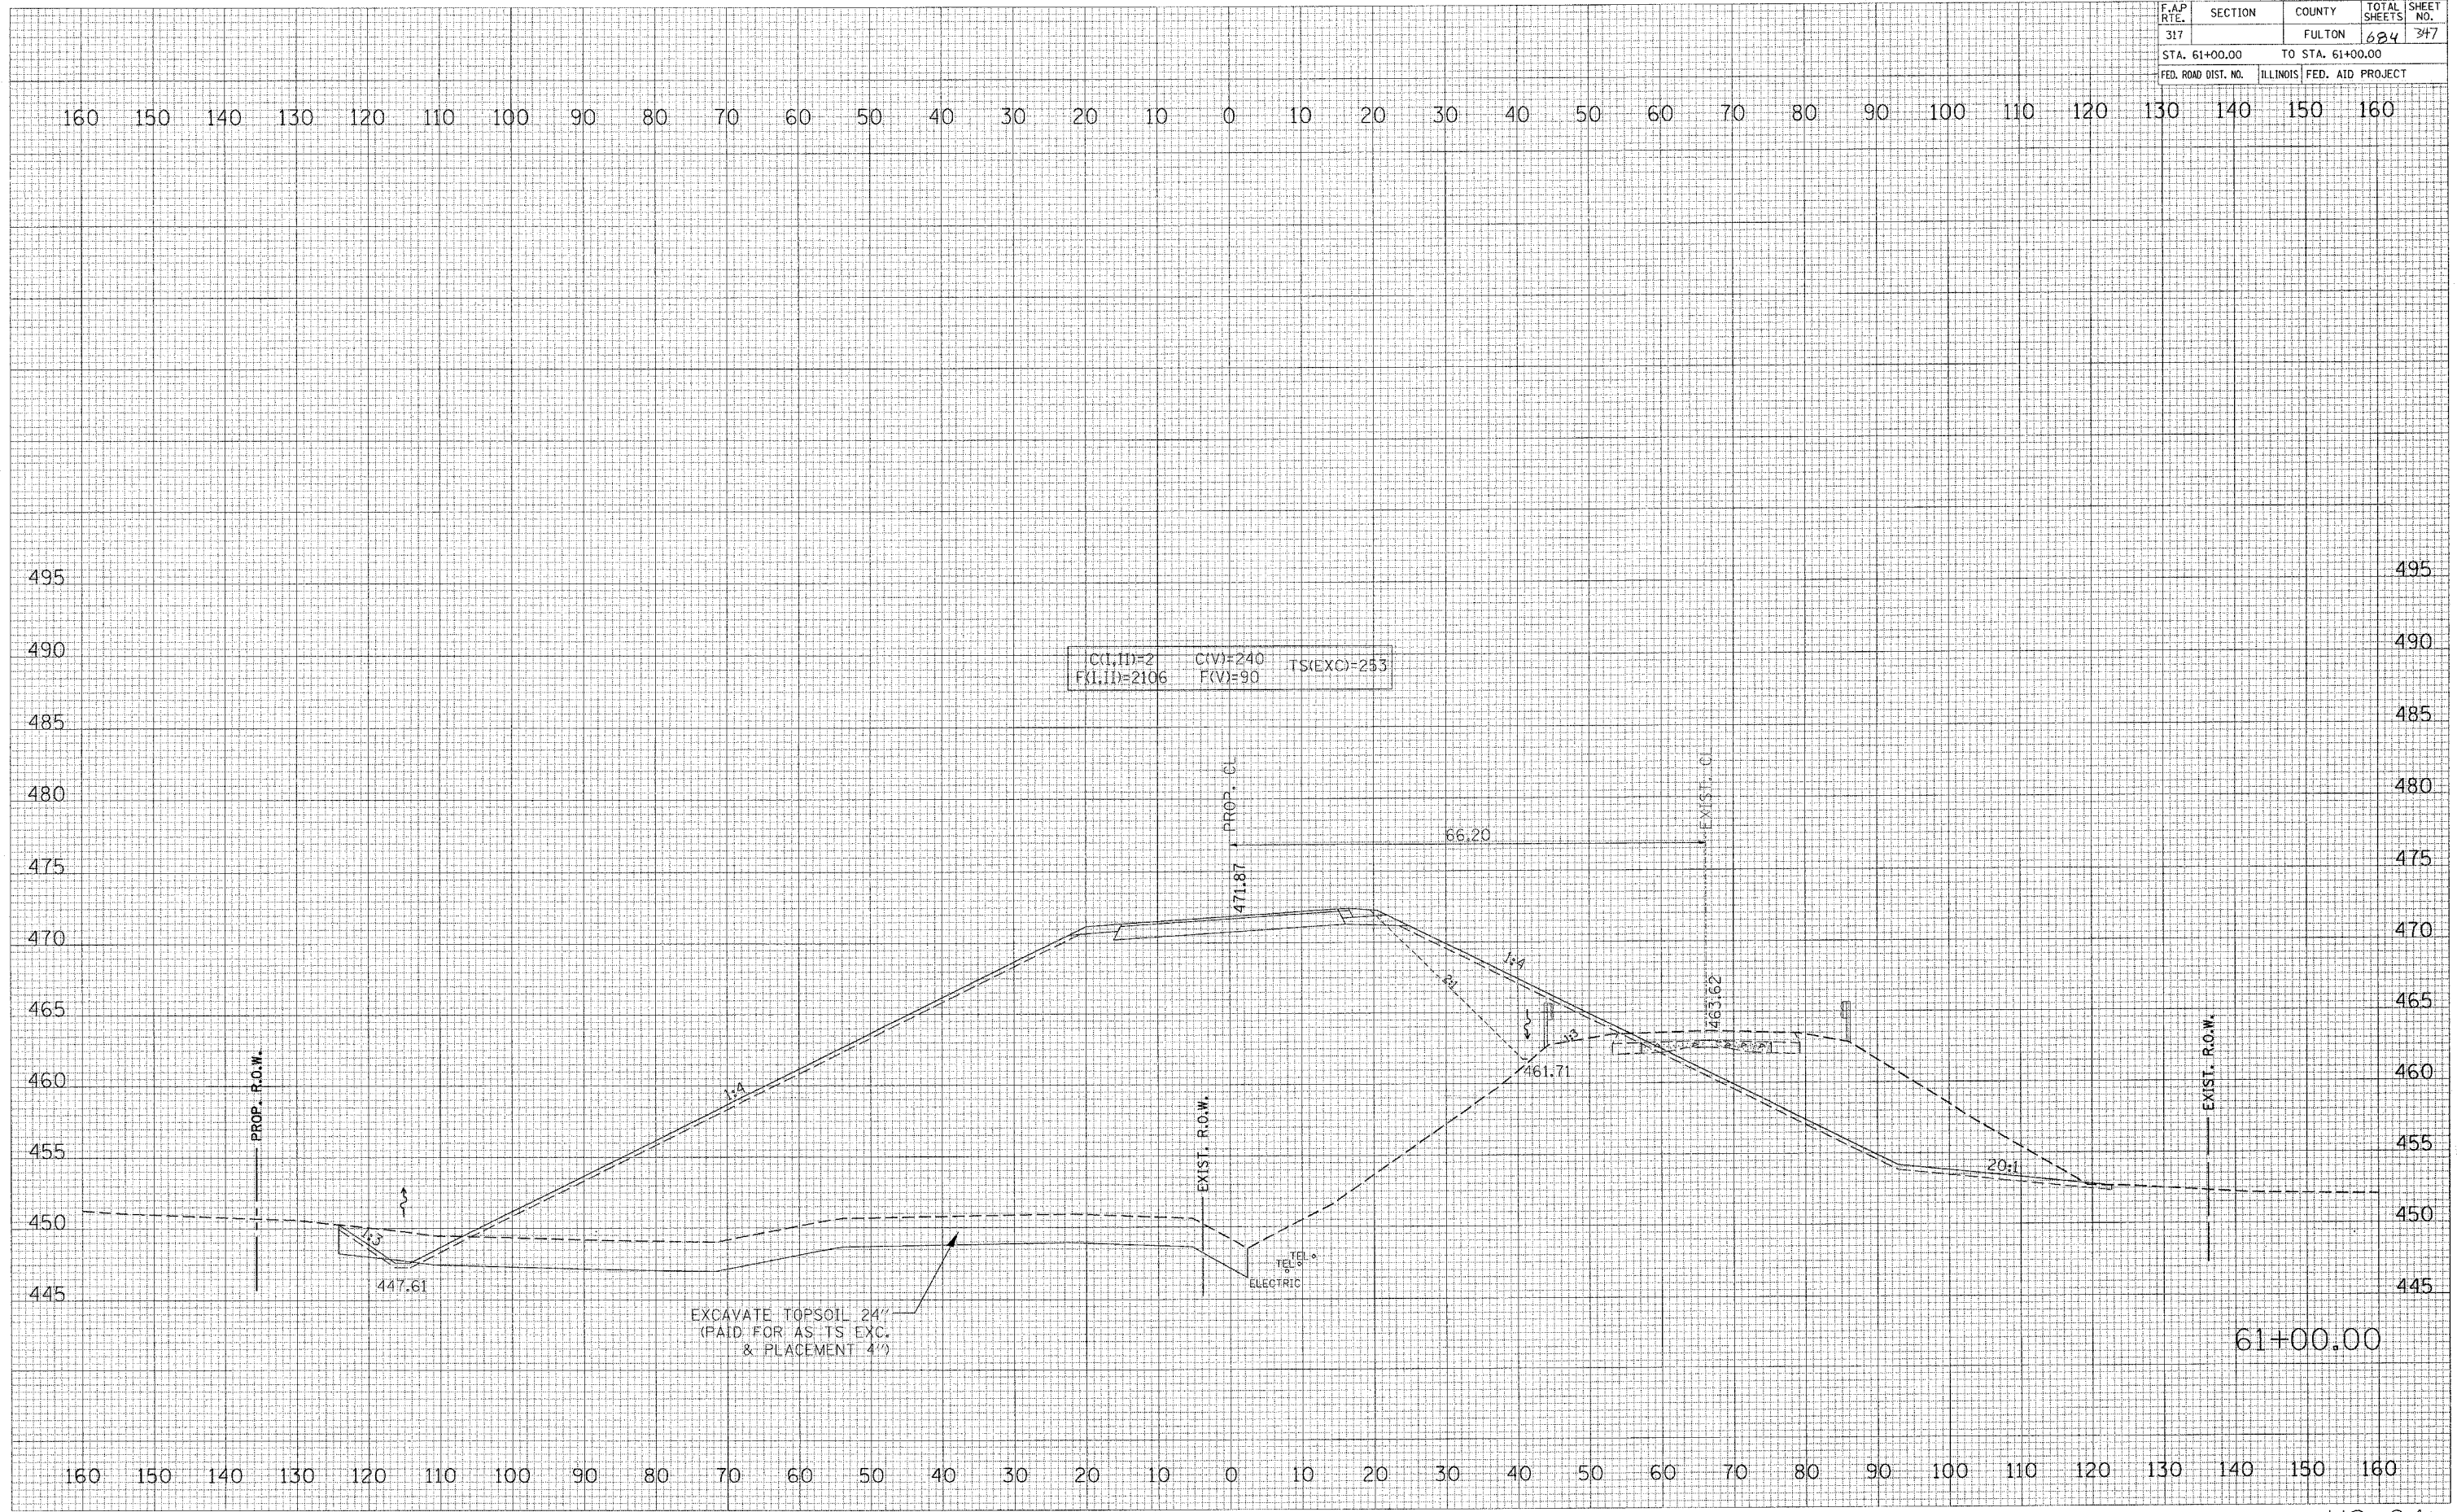

61+00.00