


F.A.P. RTE.	SECTION	COUNTY	TOTAL SHEETS	SHEET NO.
317		FULTON	684	352
STA. 64+30.00		TO STA. 64+30.00		
FED. ROAD DIST. NO.		ILLINOIS FED. AID PROJECT		

FINAL SURVEY	DATE
SURVEYED	BY
TEMPLATE	
AREAS CHECKED	
NO.	

ORIGINAL SURVEY	DATE
SURVEYED	BY
TEMPLATE	
AREAS CHECKED	
NO.	

PLOT DATE = 4/6/2005
 FILE NAME = c:\projects\us24\levee\us24levee.plt
 PLOT SCALE = 1/8"=1'-0"
 USER NAME = haggard

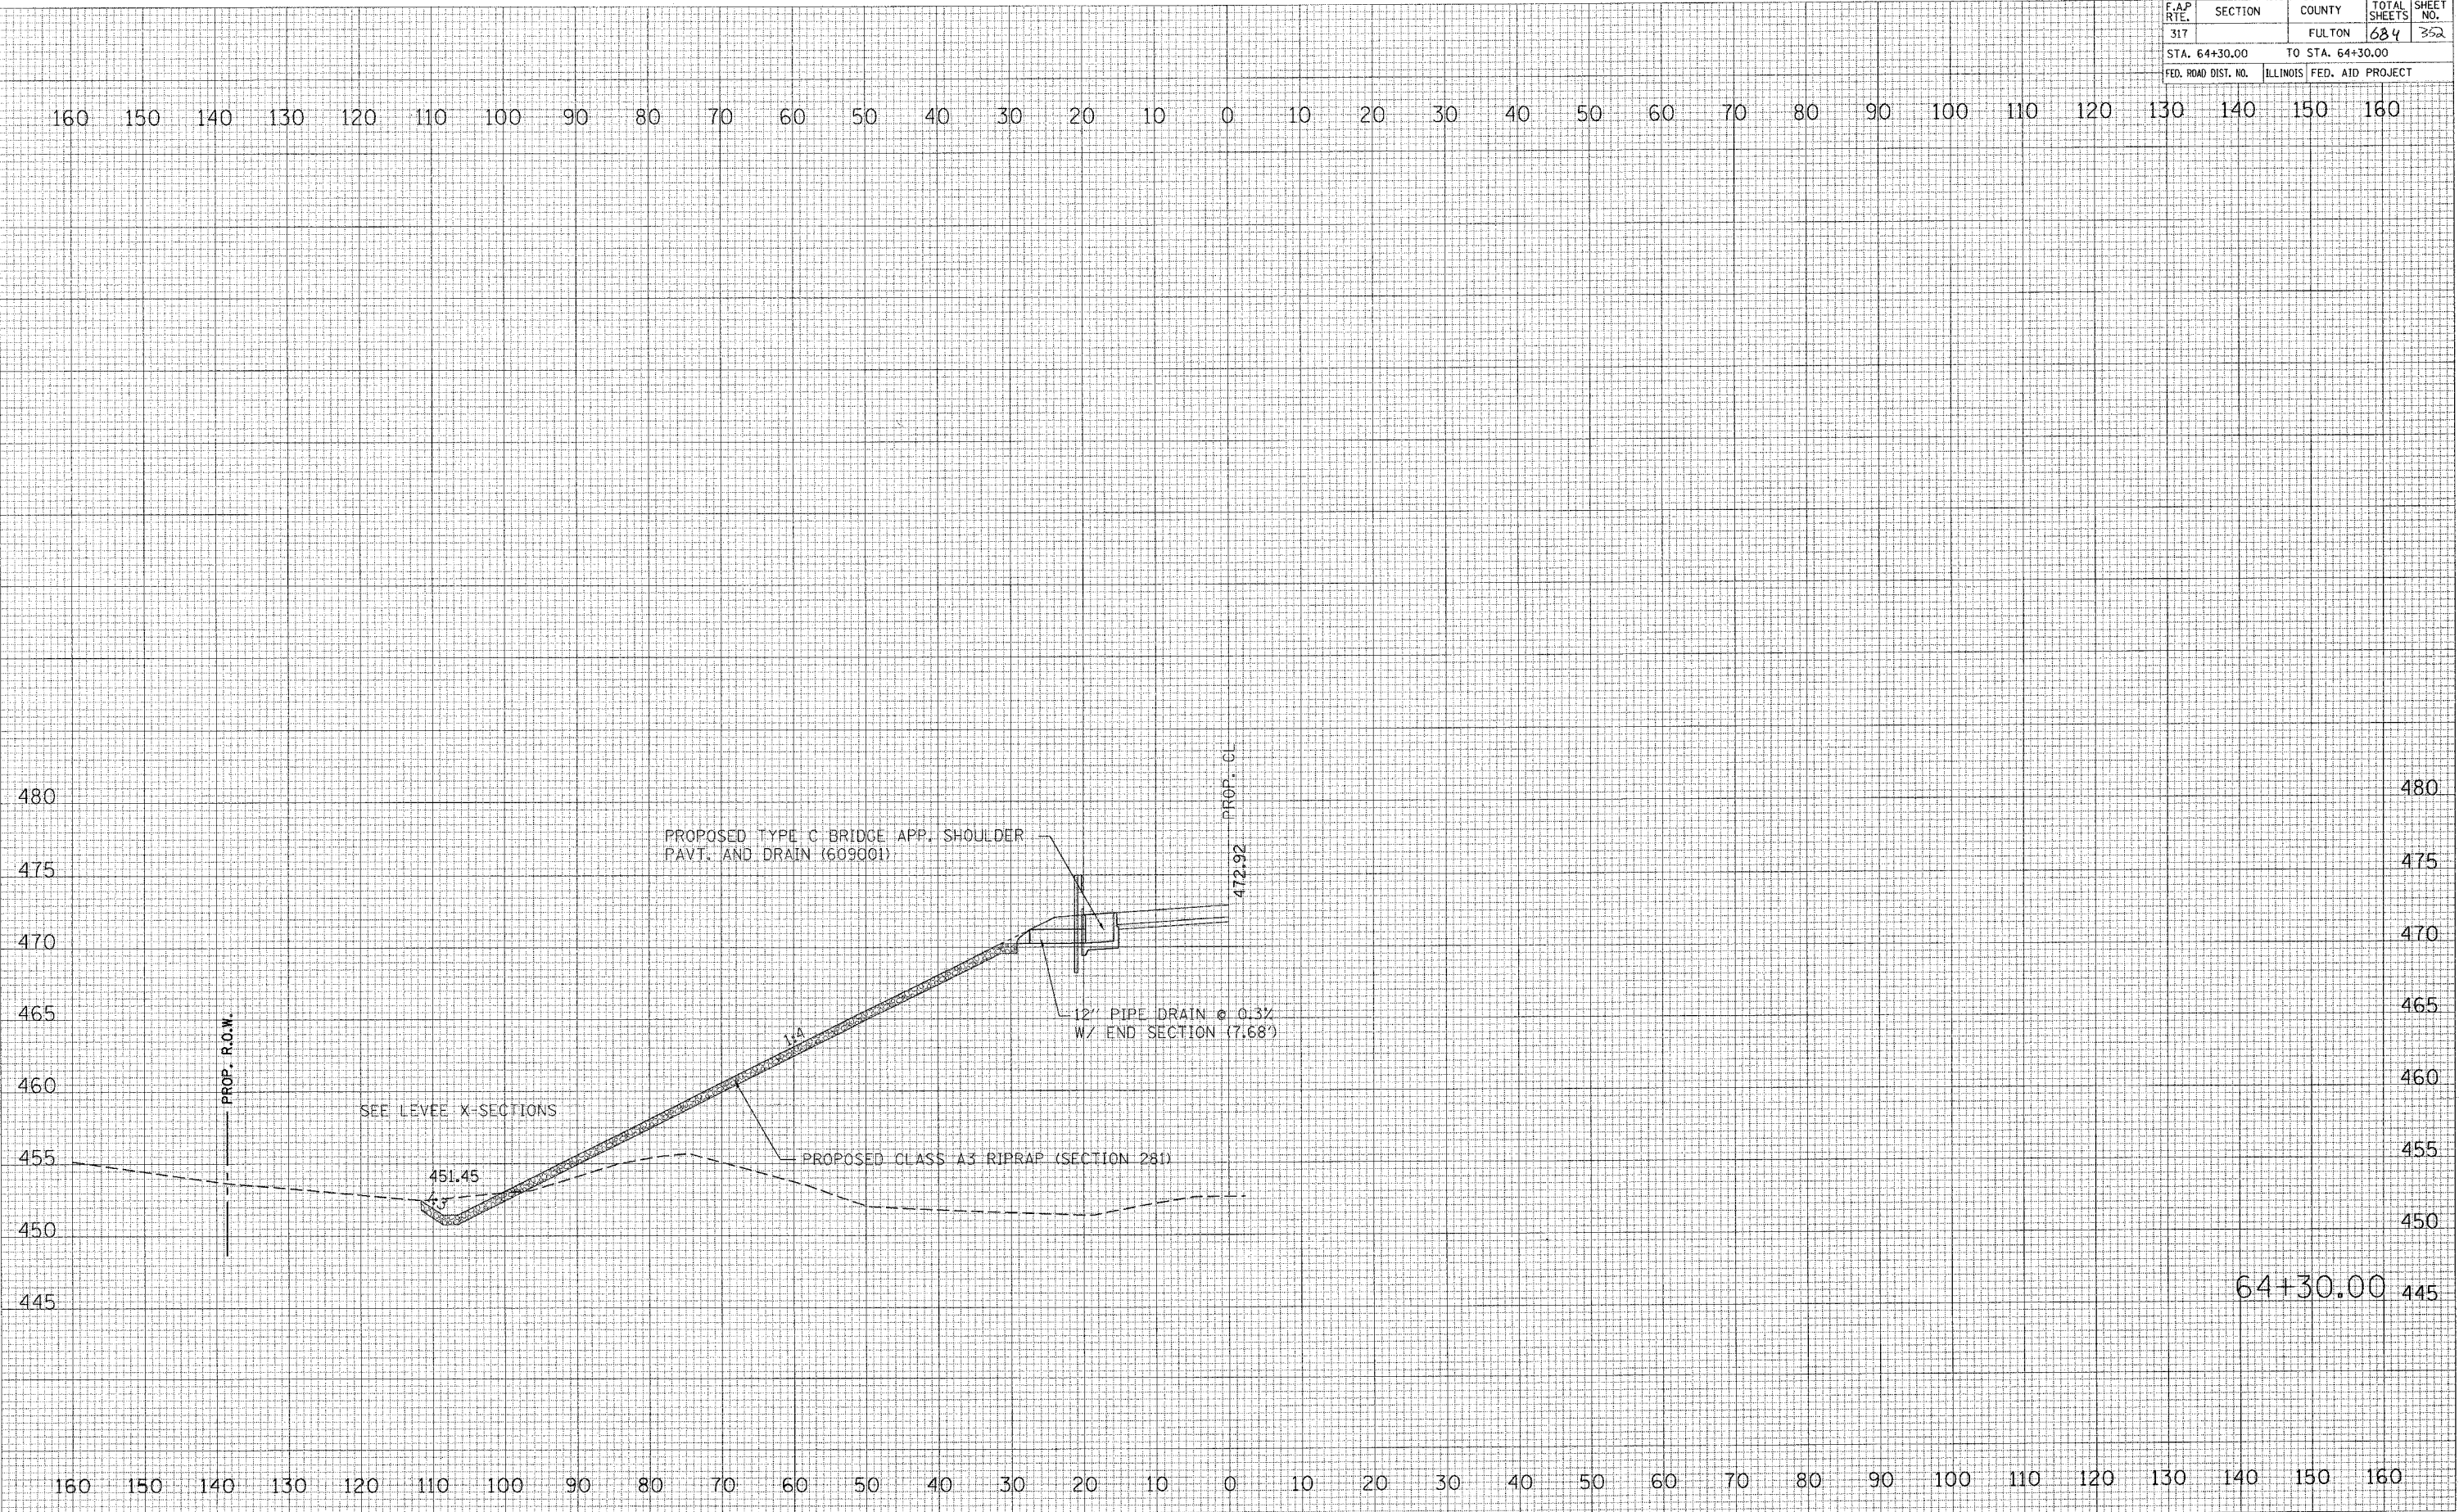

64+30.00