


F.A.P. RTE.	SECTION	COUNTY	TOTAL SHEETS	SHEET NO.
317		FULTON	684	357
STA. 67+00.00		TO STA. 67+00.00		
FED. ROAD DIST. NO.		ILLINOIS FED. AID PROJECT		

FINAL SURVEY	BY	DATE
NOTE BOOK		
AREAS CHECKED		

ORIGINAL SURVEY	BY	DATE
CLIPPED		
AREAS CHECKED		

PLOT DATE = 4/16/2005
 FILE NAME = c:\pva\mass\112424000.dwg
 PLOT SCALE = 1/8" = 100'-0"
 USER NAME = hngg

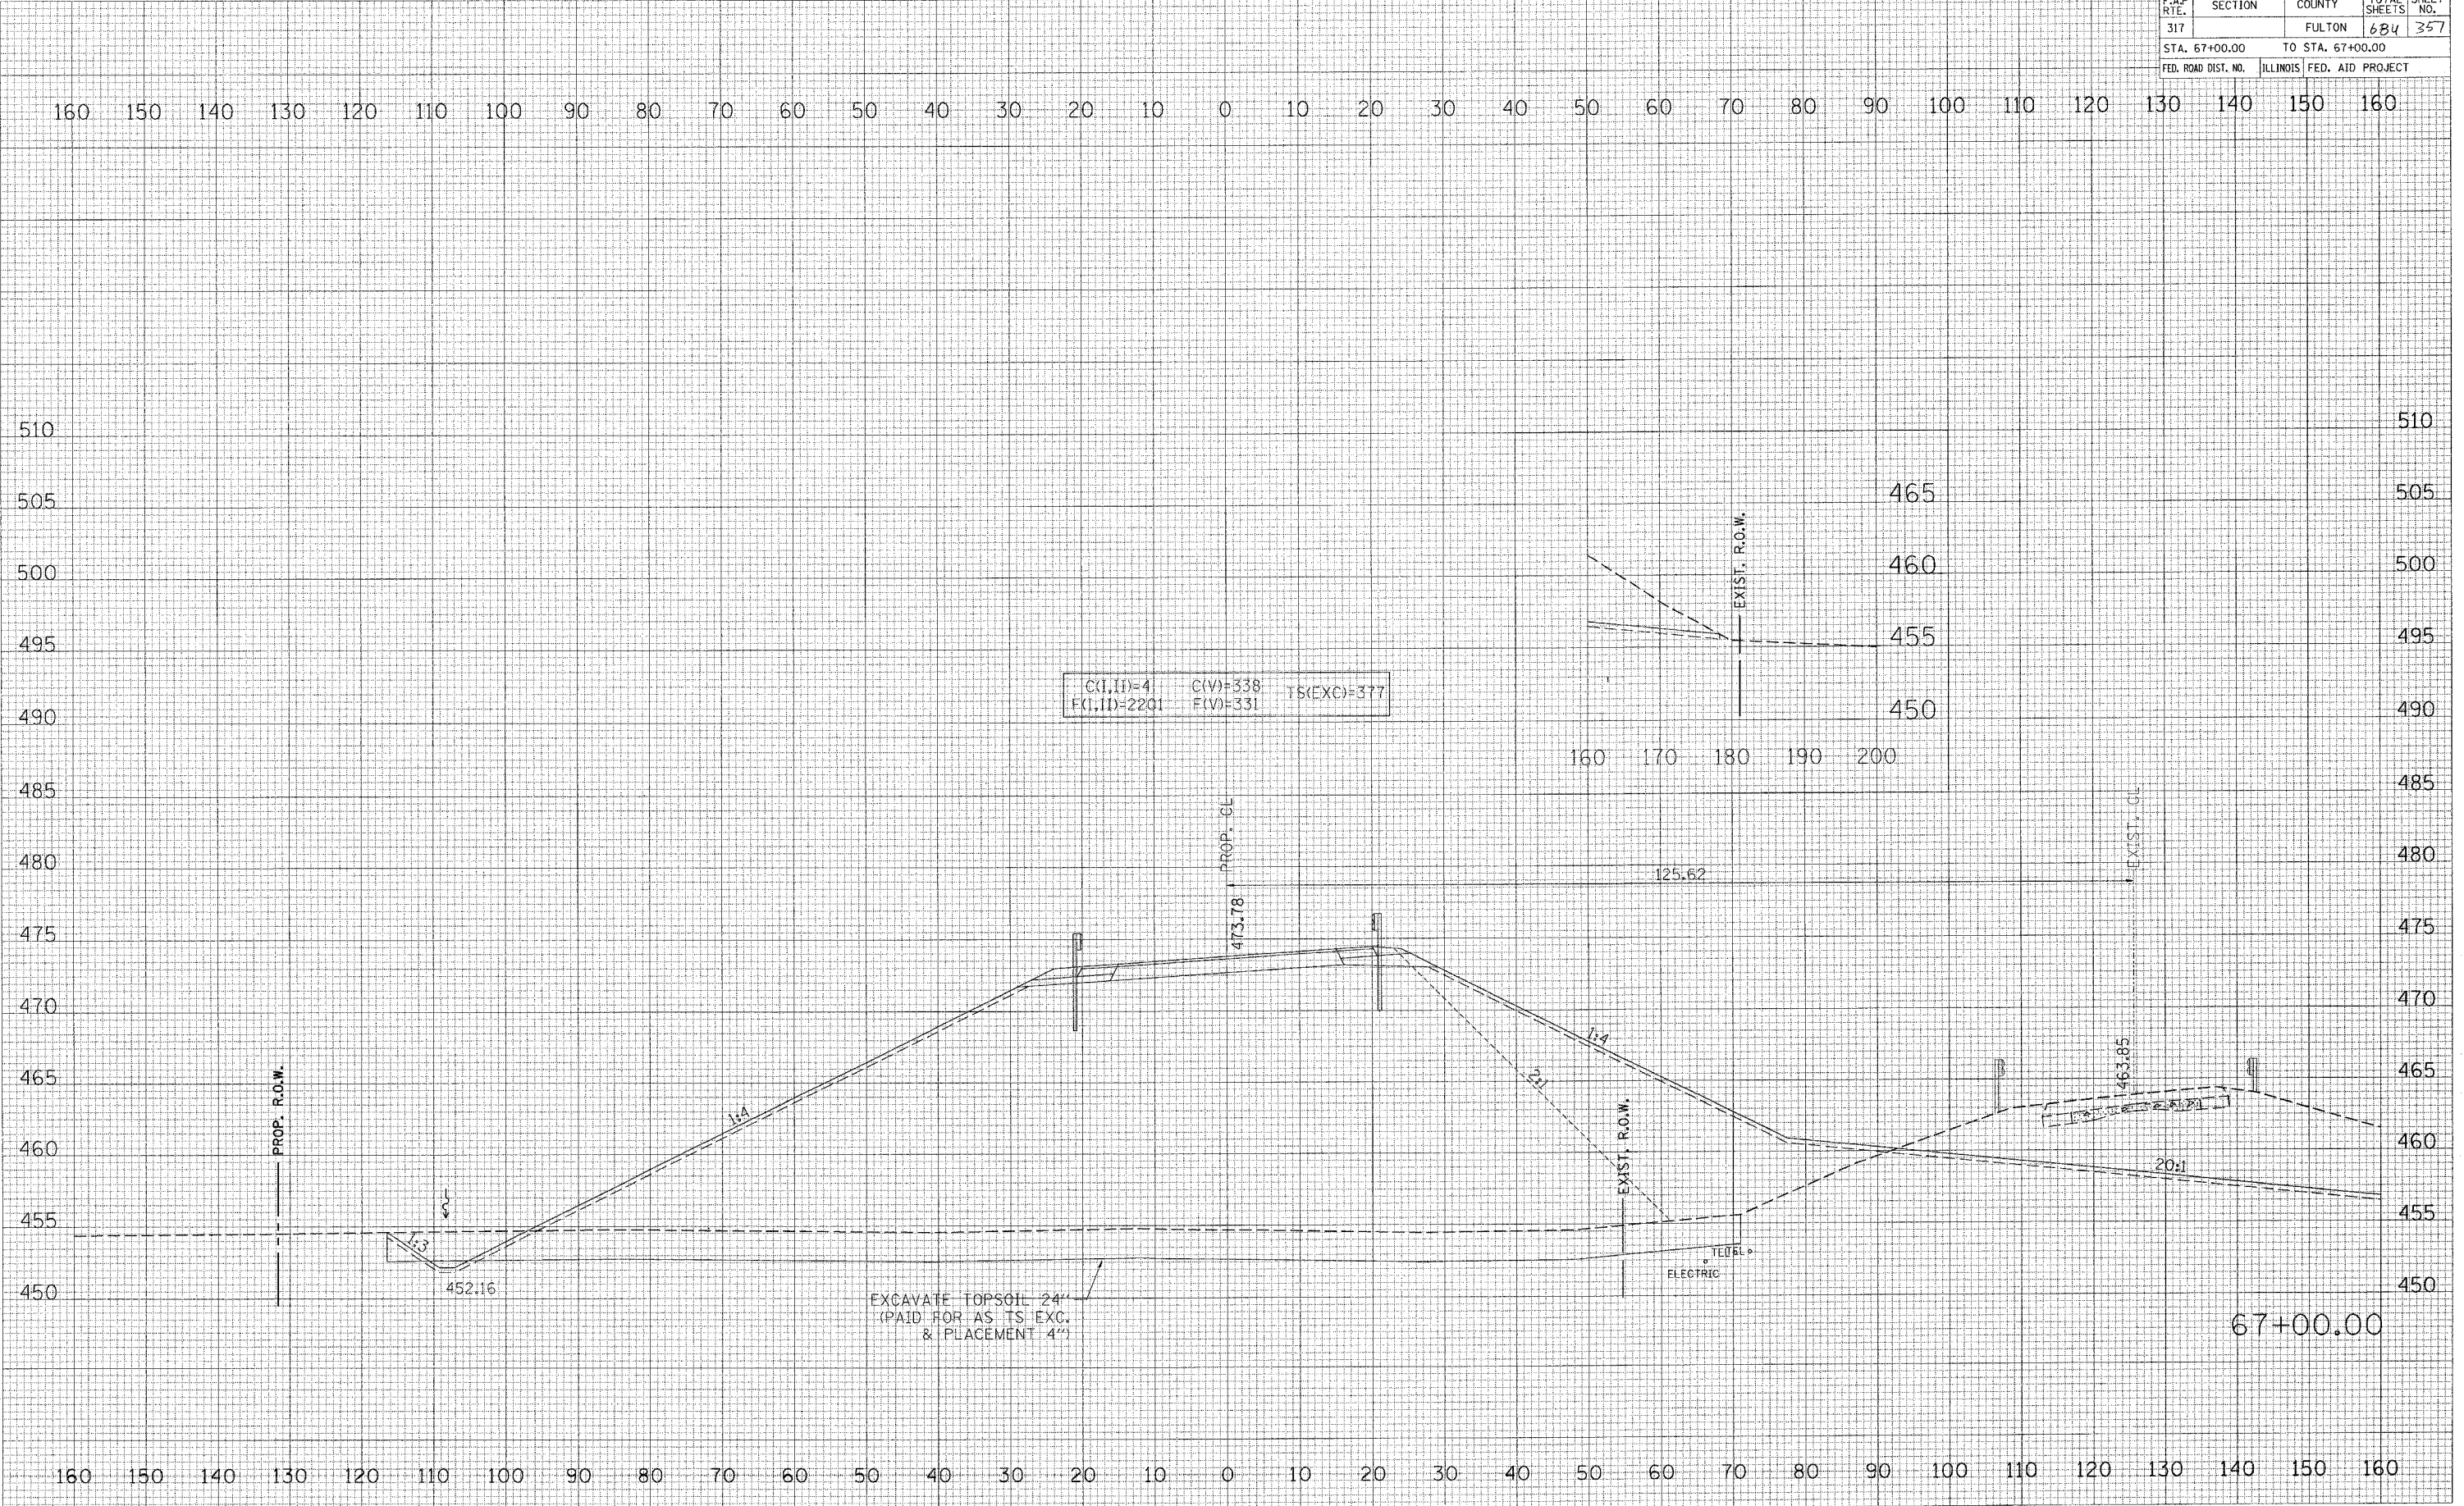

C(I, ID)=4 C(V)=338 TS(EXC)=377
 F(I, ID)=2201 F(V)=331

EXCAVATE TOPSOIL 24"
 (PAID FOR AS TS EXC.
 & PLACEMENT 4")

67+00.00