


F.A.P. RTE.	SECTION	COUNTY	TOTAL SHEETS	SHEET NO.
317		FULTON	684	359
STA. 69+00.00		TO STA. 69+00.00		
FED. ROAD DIST. NO.		ILLINOIS FED. AID PROJECT		

FINAL SURVEY	DATE
BY	
REVISIONS	
NO.	

ORIGINAL SURVEY	DATE
BY	
REVISIONS	
NO.	

PLOT DATE = 4/6/2005  
 FILE NAME = c:\p\proj\ta\us24\spoon.ch\2\line\line\809090.dwg  
 PLOT SCALE = 1/8"=1'-0"  
 USER NAME = jrggand

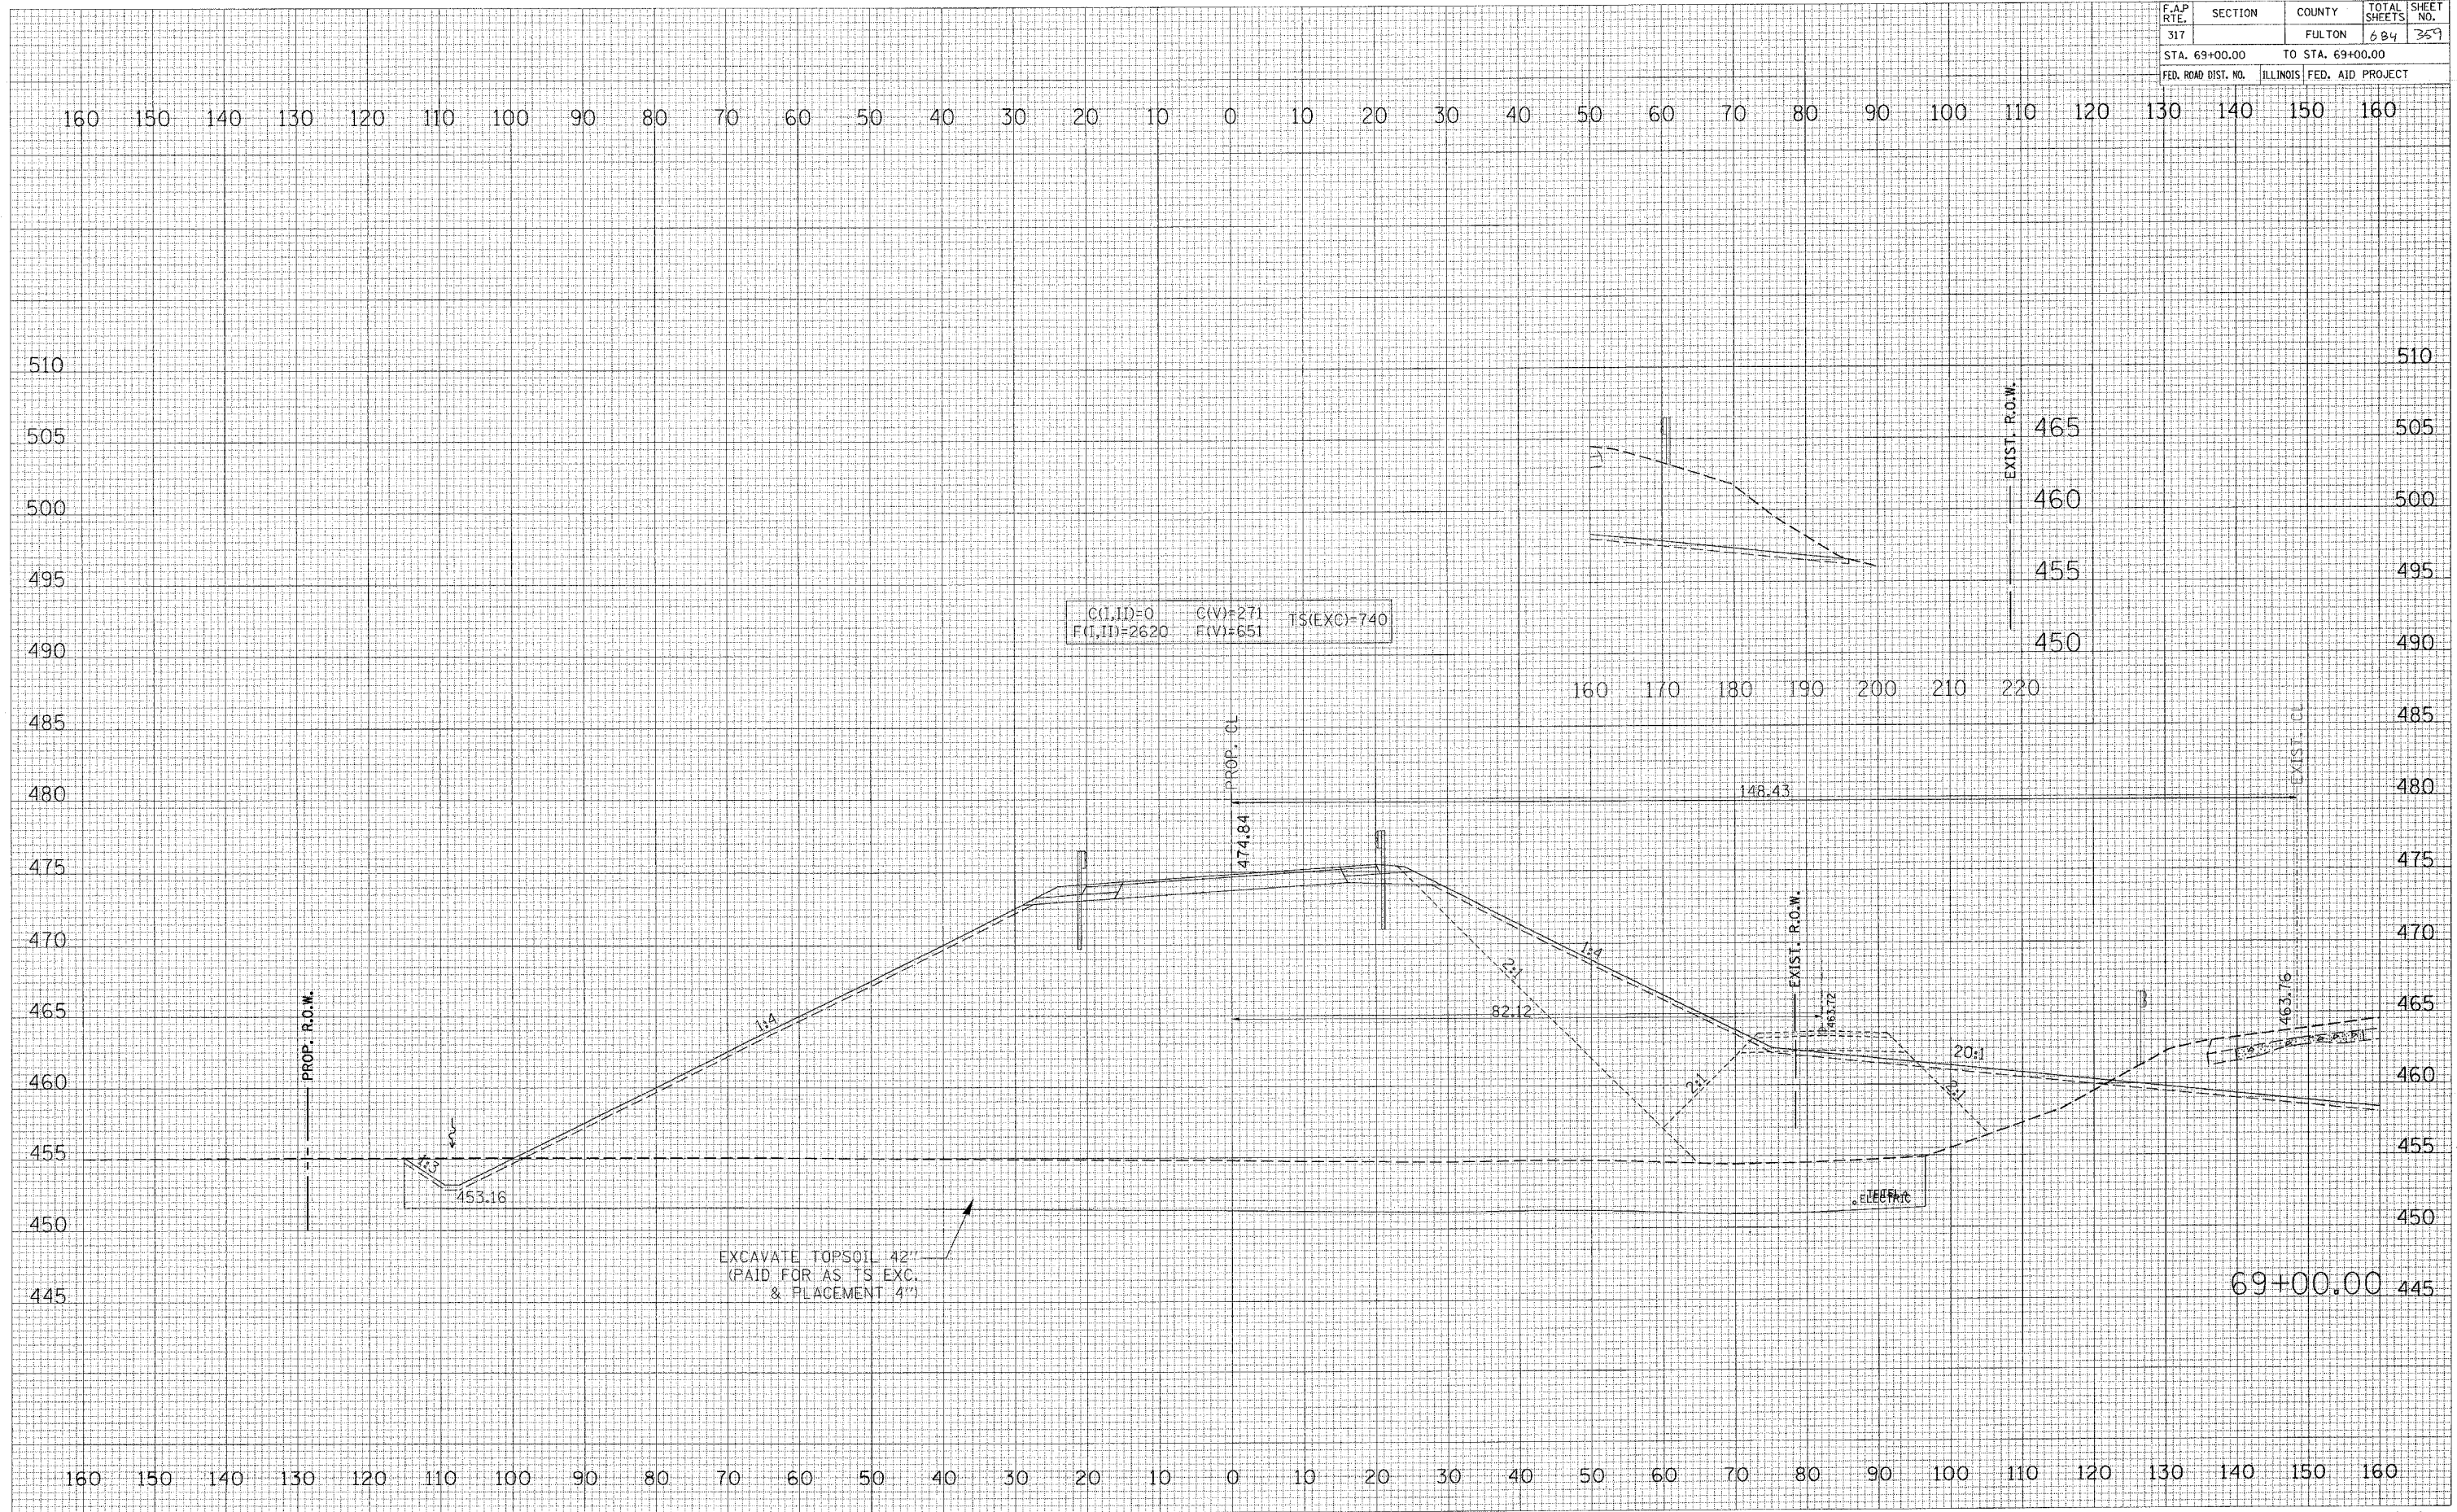

C(L,I)=0 C(V)=271 TS(EXC)=740  
 F(L,I)=2620 F(V)=651

EXCAVATE TOPSOIL 42"  
 (PAID FOR AS TS EXC.  
 & PLACEMENT 4")

69+00.00