


| F.A.P. RTE. | SECTION | COUNTY | TOTAL SHEETS | SHEET NO. |
|---------------------|---------|---------------------------|--------------|-----------|
| 317 | | FULTON | 684 | 378 |
| STA. 79+20.00 | | TO STA. 79+20.00 | | |
| FED. ROAD DIST. NO. | | ILLINOIS FED. AID PROJECT | | |

| | | |
|---------------|----|------|
| FINAL SURVEY | BY | DATE |
| NOTE BOOK | | |
| AREAS CHECKED | | |

| | | |
|-----------------|----|------|
| ORIGINAL SURVEY | BY | DATE |
| AREAS CHECKED | | |

PLOT DATE = 4/6/2005
 FILE NAME = c:\p\projects\1124\1124.dwg
 PLOT SCALE = 1/8" = 1'-0"
 USER NAME = hsggrand

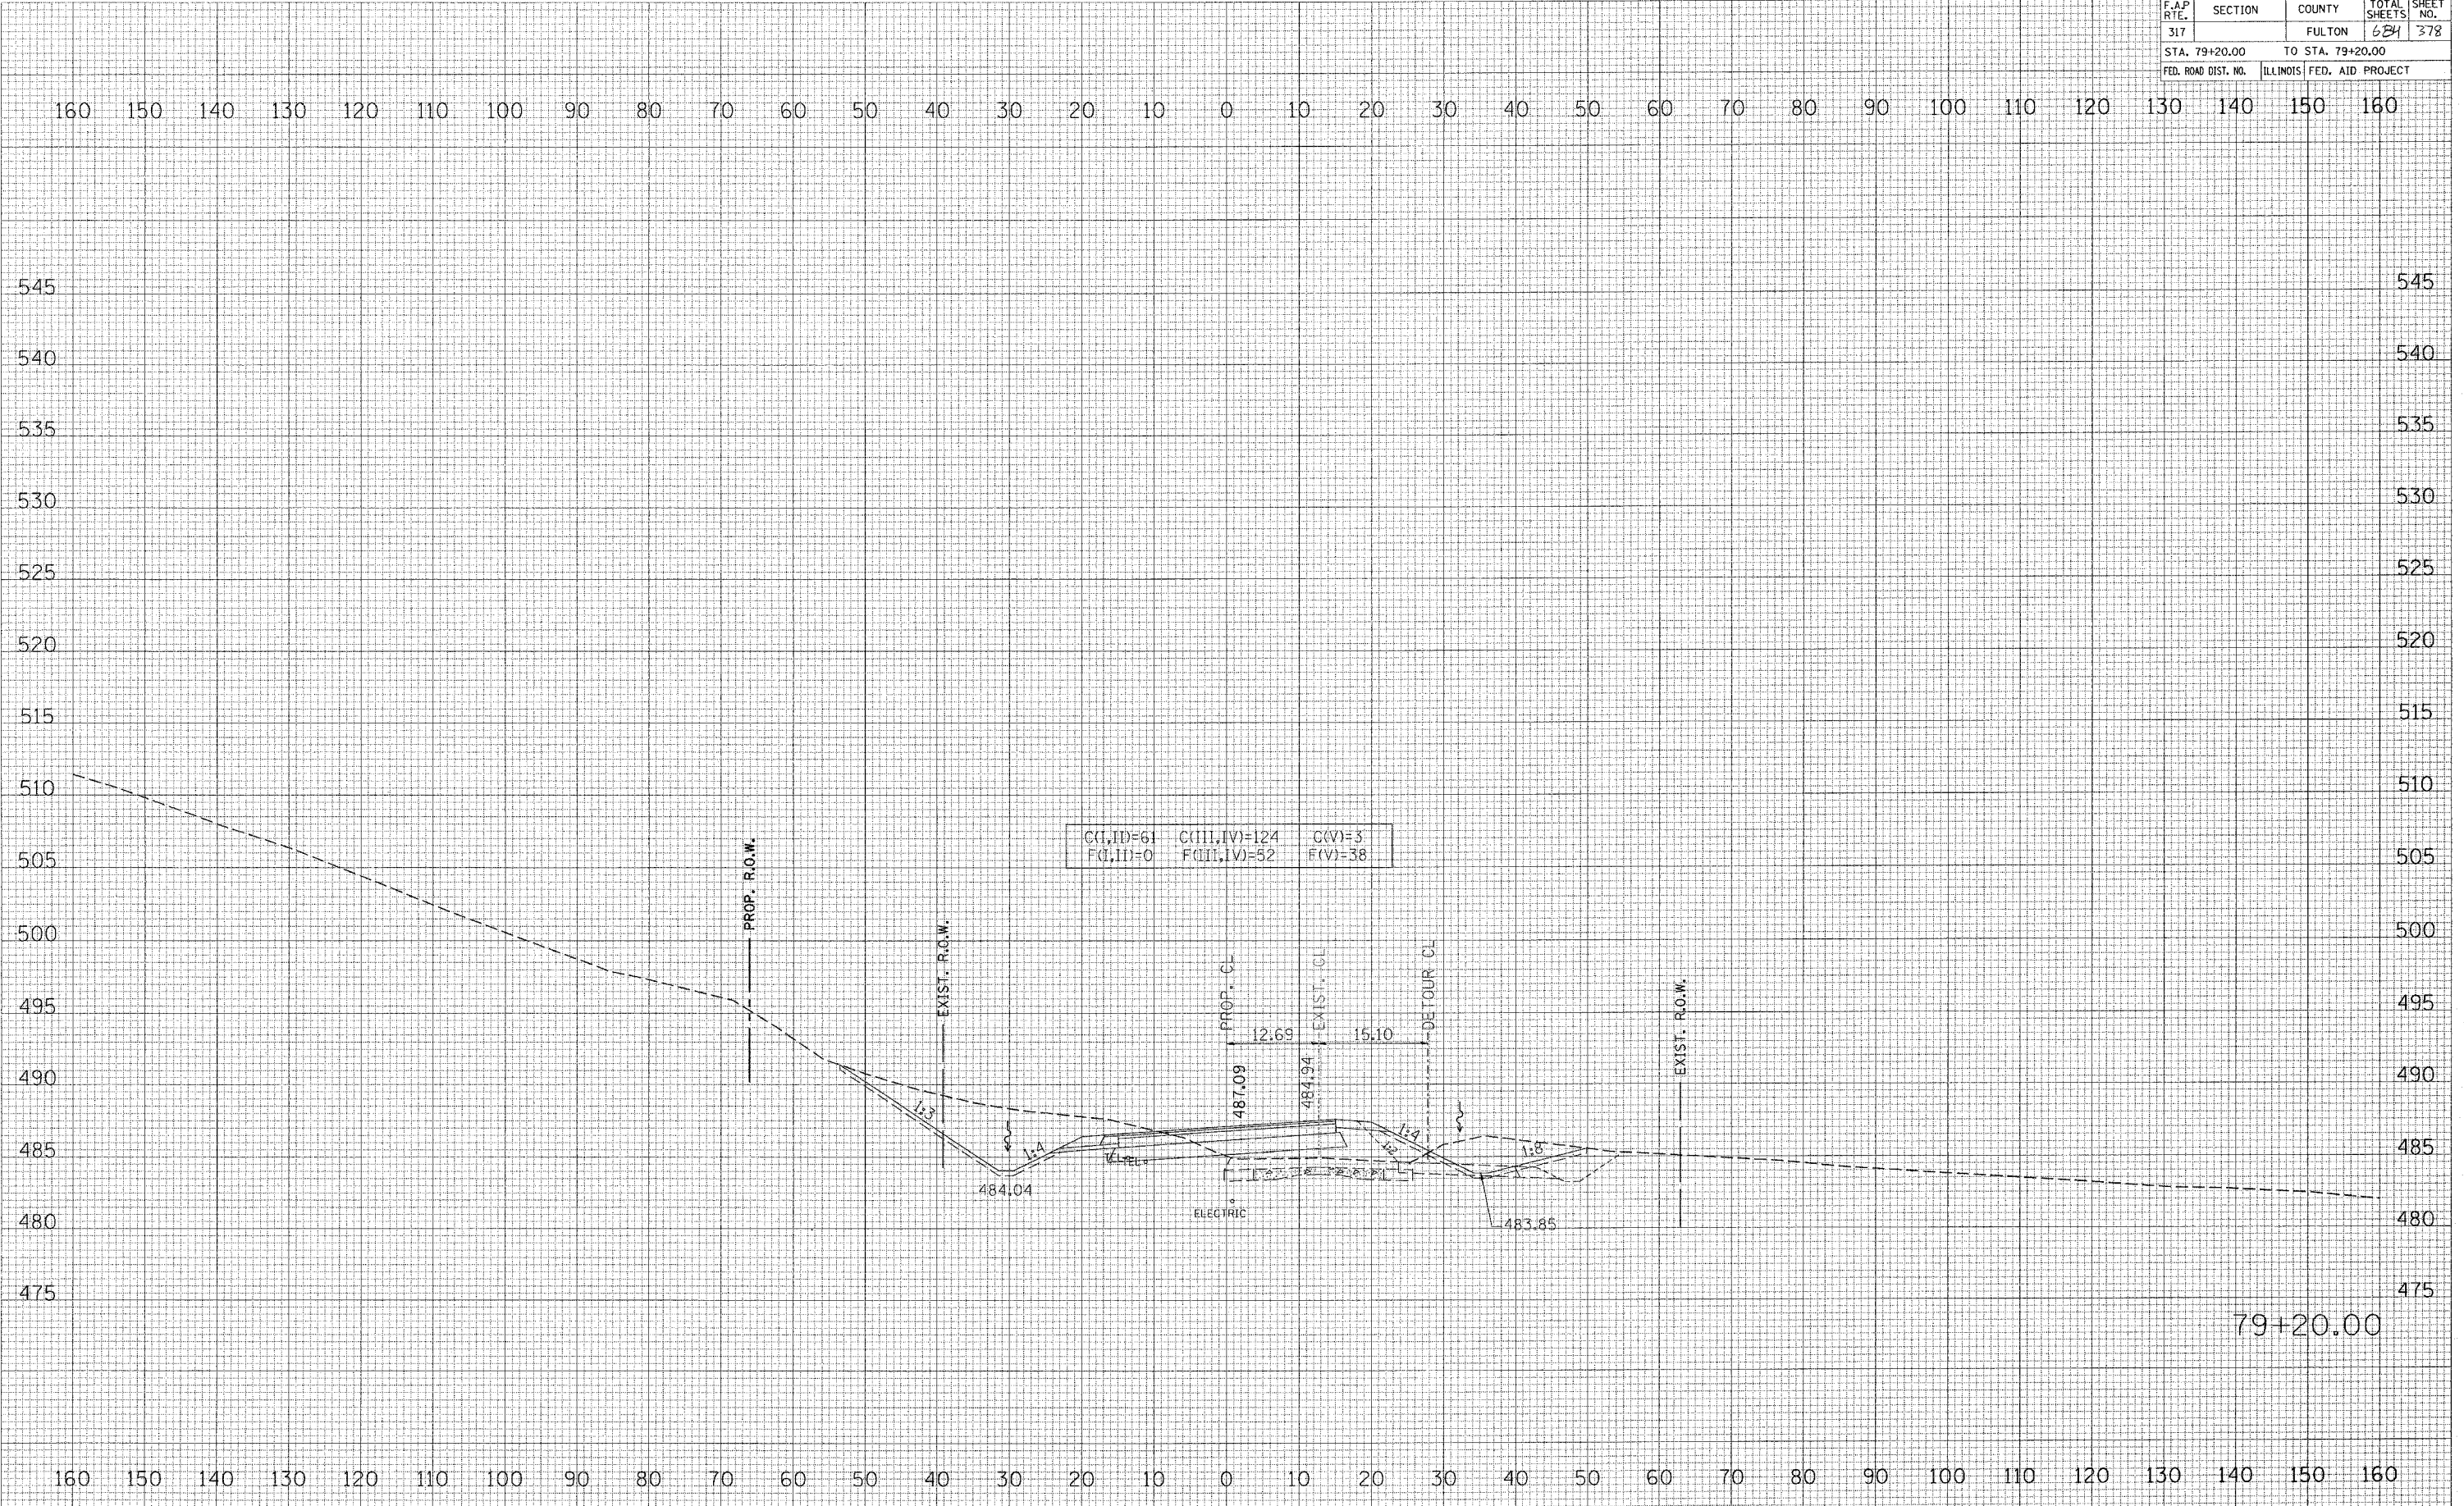

79+20.00