


F.A.P. RTE.	SECTION	COUNTY	TOTAL SHEETS	SHEET NO.
317		FULTON	684	381
STA. 79+50.00		TO STA. 79+50.00		
FED. ROAD DIST. NO.		ILLINOIS FED. AID PROJECT		

FINAL SURVEY	BY	DATE
SURVEYED		
PLOTTED		
AREAS CHECKED		
NOTE BOOK		
NO.		

ORIGINAL SURVEY	BY	DATE
SURVEYED		
PLOTTED		
AREAS CHECKED		
NOTE BOOK		
NO.		

PLOT DATE = 4/6/2005  
 PLOT SCALE = 1/8" = 20' / IN.  
 USER NAME = hggshmd

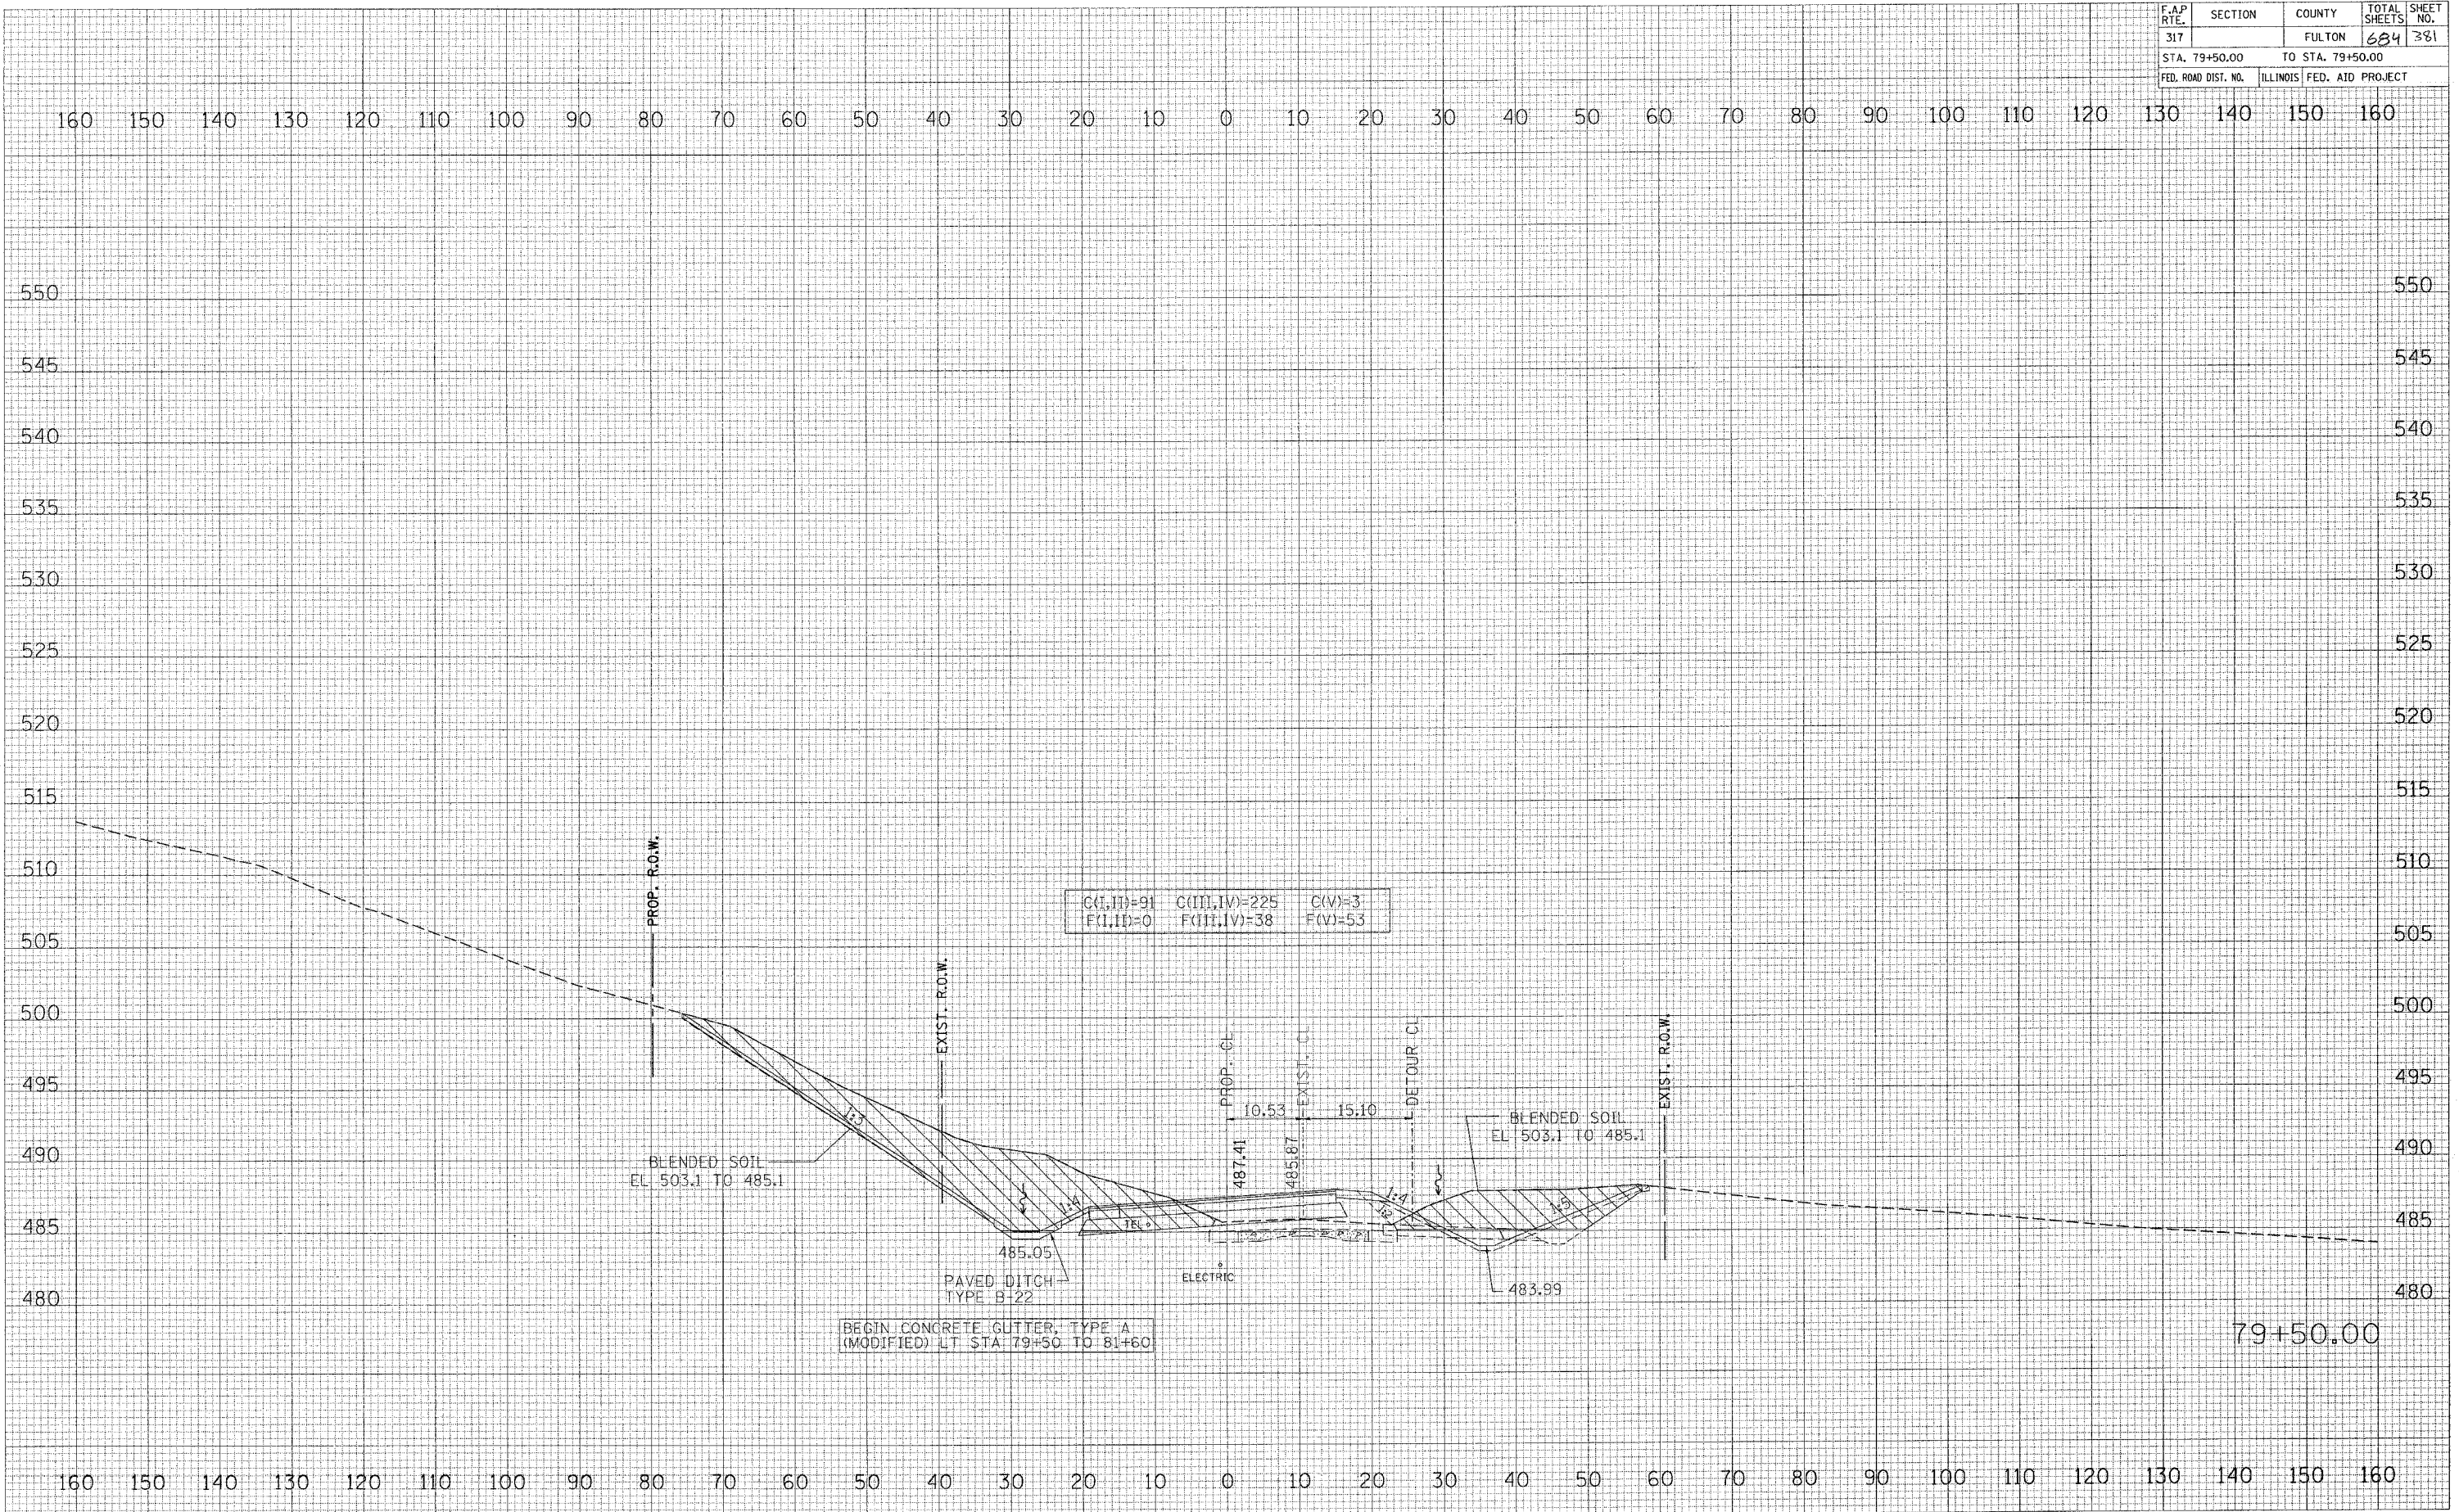

79+50.00