


F.A.P. RTE.	SECTION	COUNTY	TOTAL SHEETS	SHEET NO.
317		FULTON	684	389
STA. 80+30.00		TO STA. 80+30.00		
FED. ROAD DIST. NO.		ILLINOIS FED. AID PROJECT		

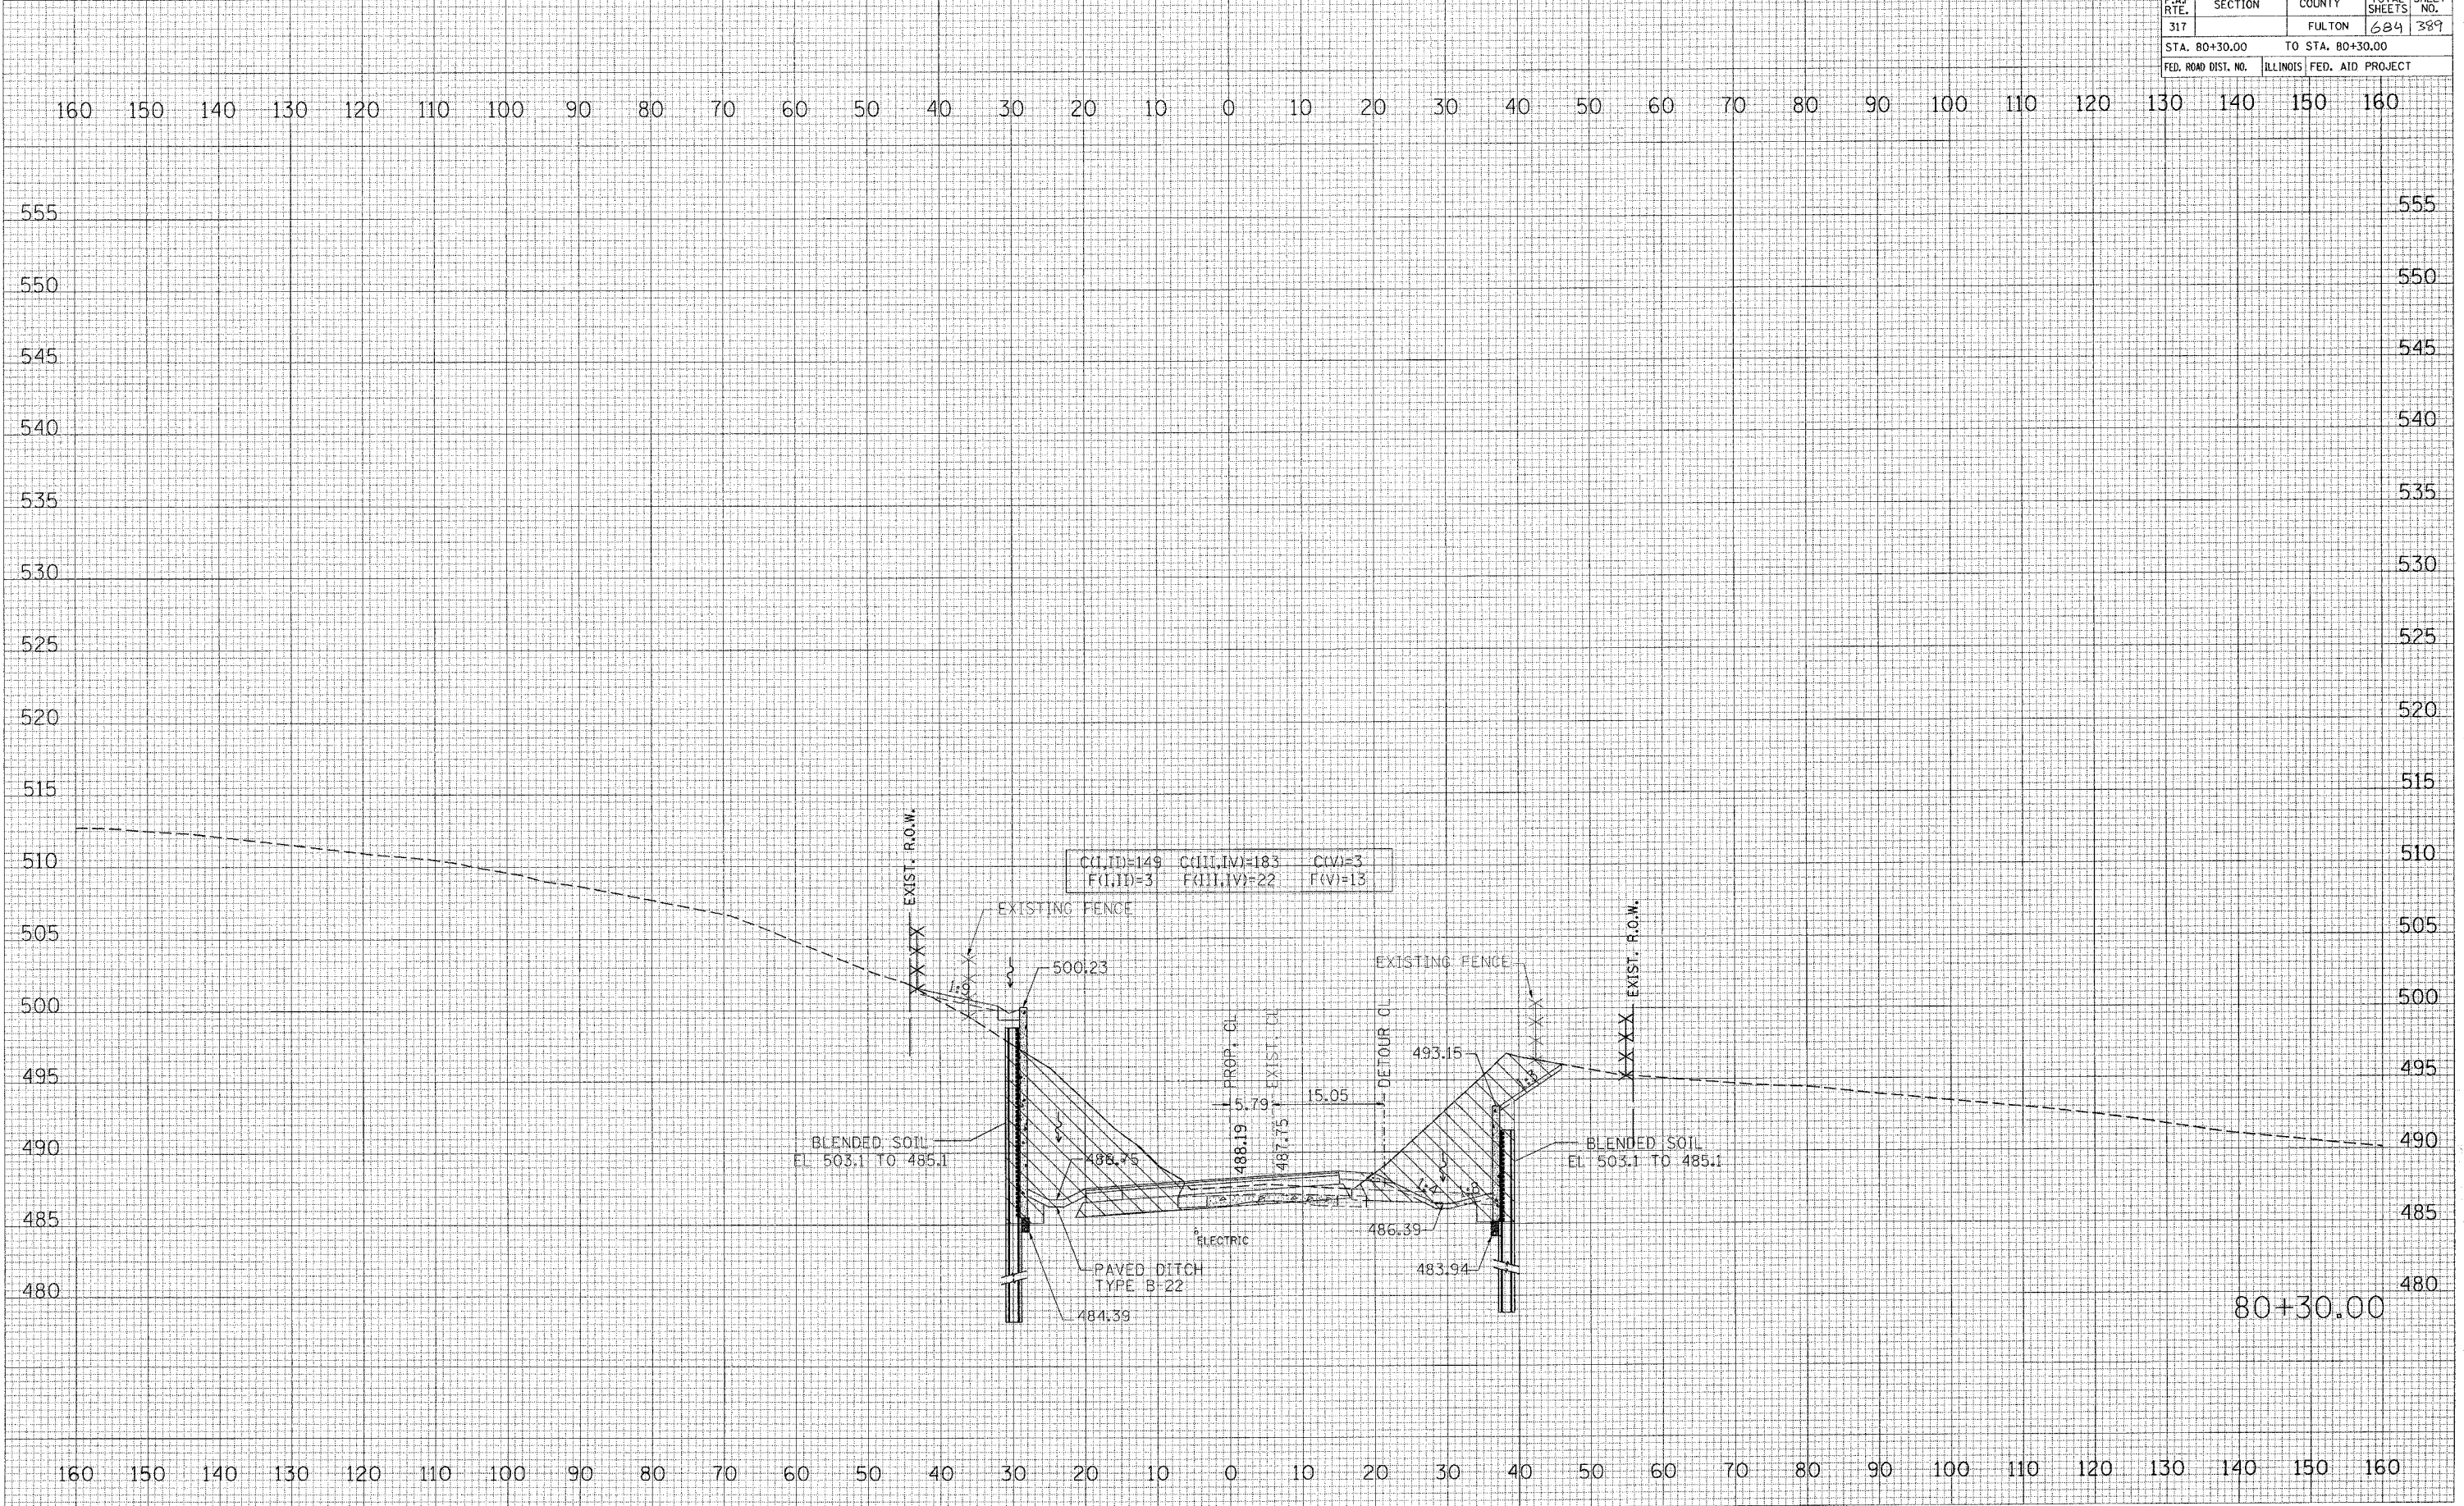

BY _____ DATE _____
 SURVEYED _____
 PLOTTED _____
 CHECKED _____
 AREAS CHECKED _____

BY _____ DATE _____
 SURVEYED _____
 PLOTTED _____
 CHECKED _____
 AREAS CHECKED _____

PLT DATE = 4/17/2005
 FILE NAME = c:\p24\24p000\p24\24p000.dwg
 PLOT SCALE = 1/8" = 1'-0"
 USER NAME = haggand