

F.A.P. RTE.	SECTION	COUNTY	TOTAL SHEETS	SHEET NO.
317		FULTON	684	398
STA. 81+20.00		TO STA. 81+20.00		
FED. ROAD DIST. NO.		ILLINOIS FED. AID PROJECT		


160 150 140 130 120 110 100 90 80 70 60 50 40 30 20 10 0 10 20 30 40 50 60 70 80 90 100 110 120 130 140 150 160

540 535 530 525 520 515 510 505 500 495 490 485 480

FINAL SURVEY	DATE
BY	
REVISIONS	
NO.	

ORIGINAL SURVEY	DATE
BY	
REVISIONS	
NO.	

PLOT DATE = 4/5/2005
 FILE NAME = c:\p\projects\un24\aplan_ph_2\un24\un24\un24.dwg
 PLOT SCALE = 1/8"=1'-0"
 USER NAME = heggand

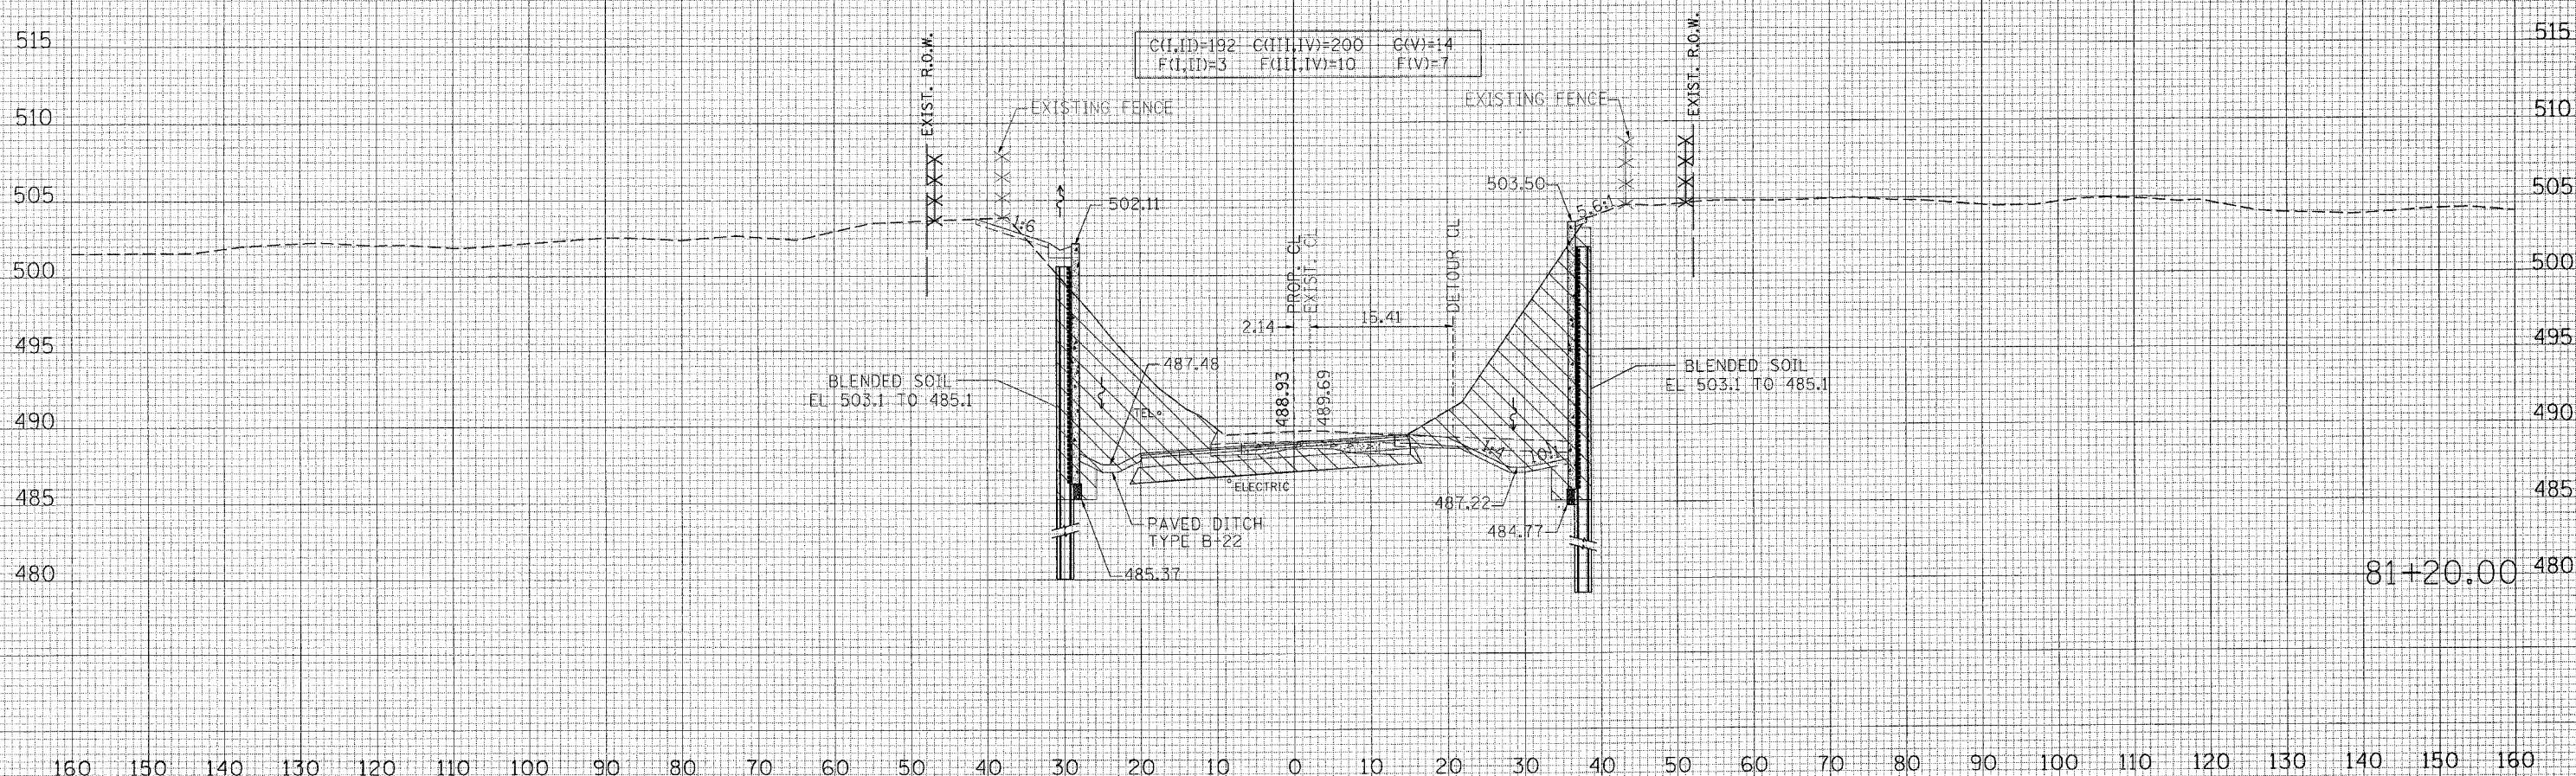

160 150 140 130 120 110 100 90 80 70 60 50 40 30 20 10 0 10 20 30 40 50 60 70 80 90 100 110 120 130 140 150 160