


F.A.P. RTE.	SECTION	COUNTY	TOTAL SHEETS	SHEET NO.
317		FULTON	684	400
STA. 81+40.00		TO STA. 81+40.00		
FED. ROAD DIST. NO.		ILLINOIS FED. AID PROJECT		

FINAL SURVEY	BY	DATE
NOTE BOOK		
AREAS CHECKED		

ORIGINAL SURVEY	BY	DATE
AREAS CHECKED		

PLOT DATE = 4/2/2006
 FILE NAME = s:\projects\88753\88753.dwg
 PLOT SCALE = 1/8"=1'-0"
 USER NAME = hggjams

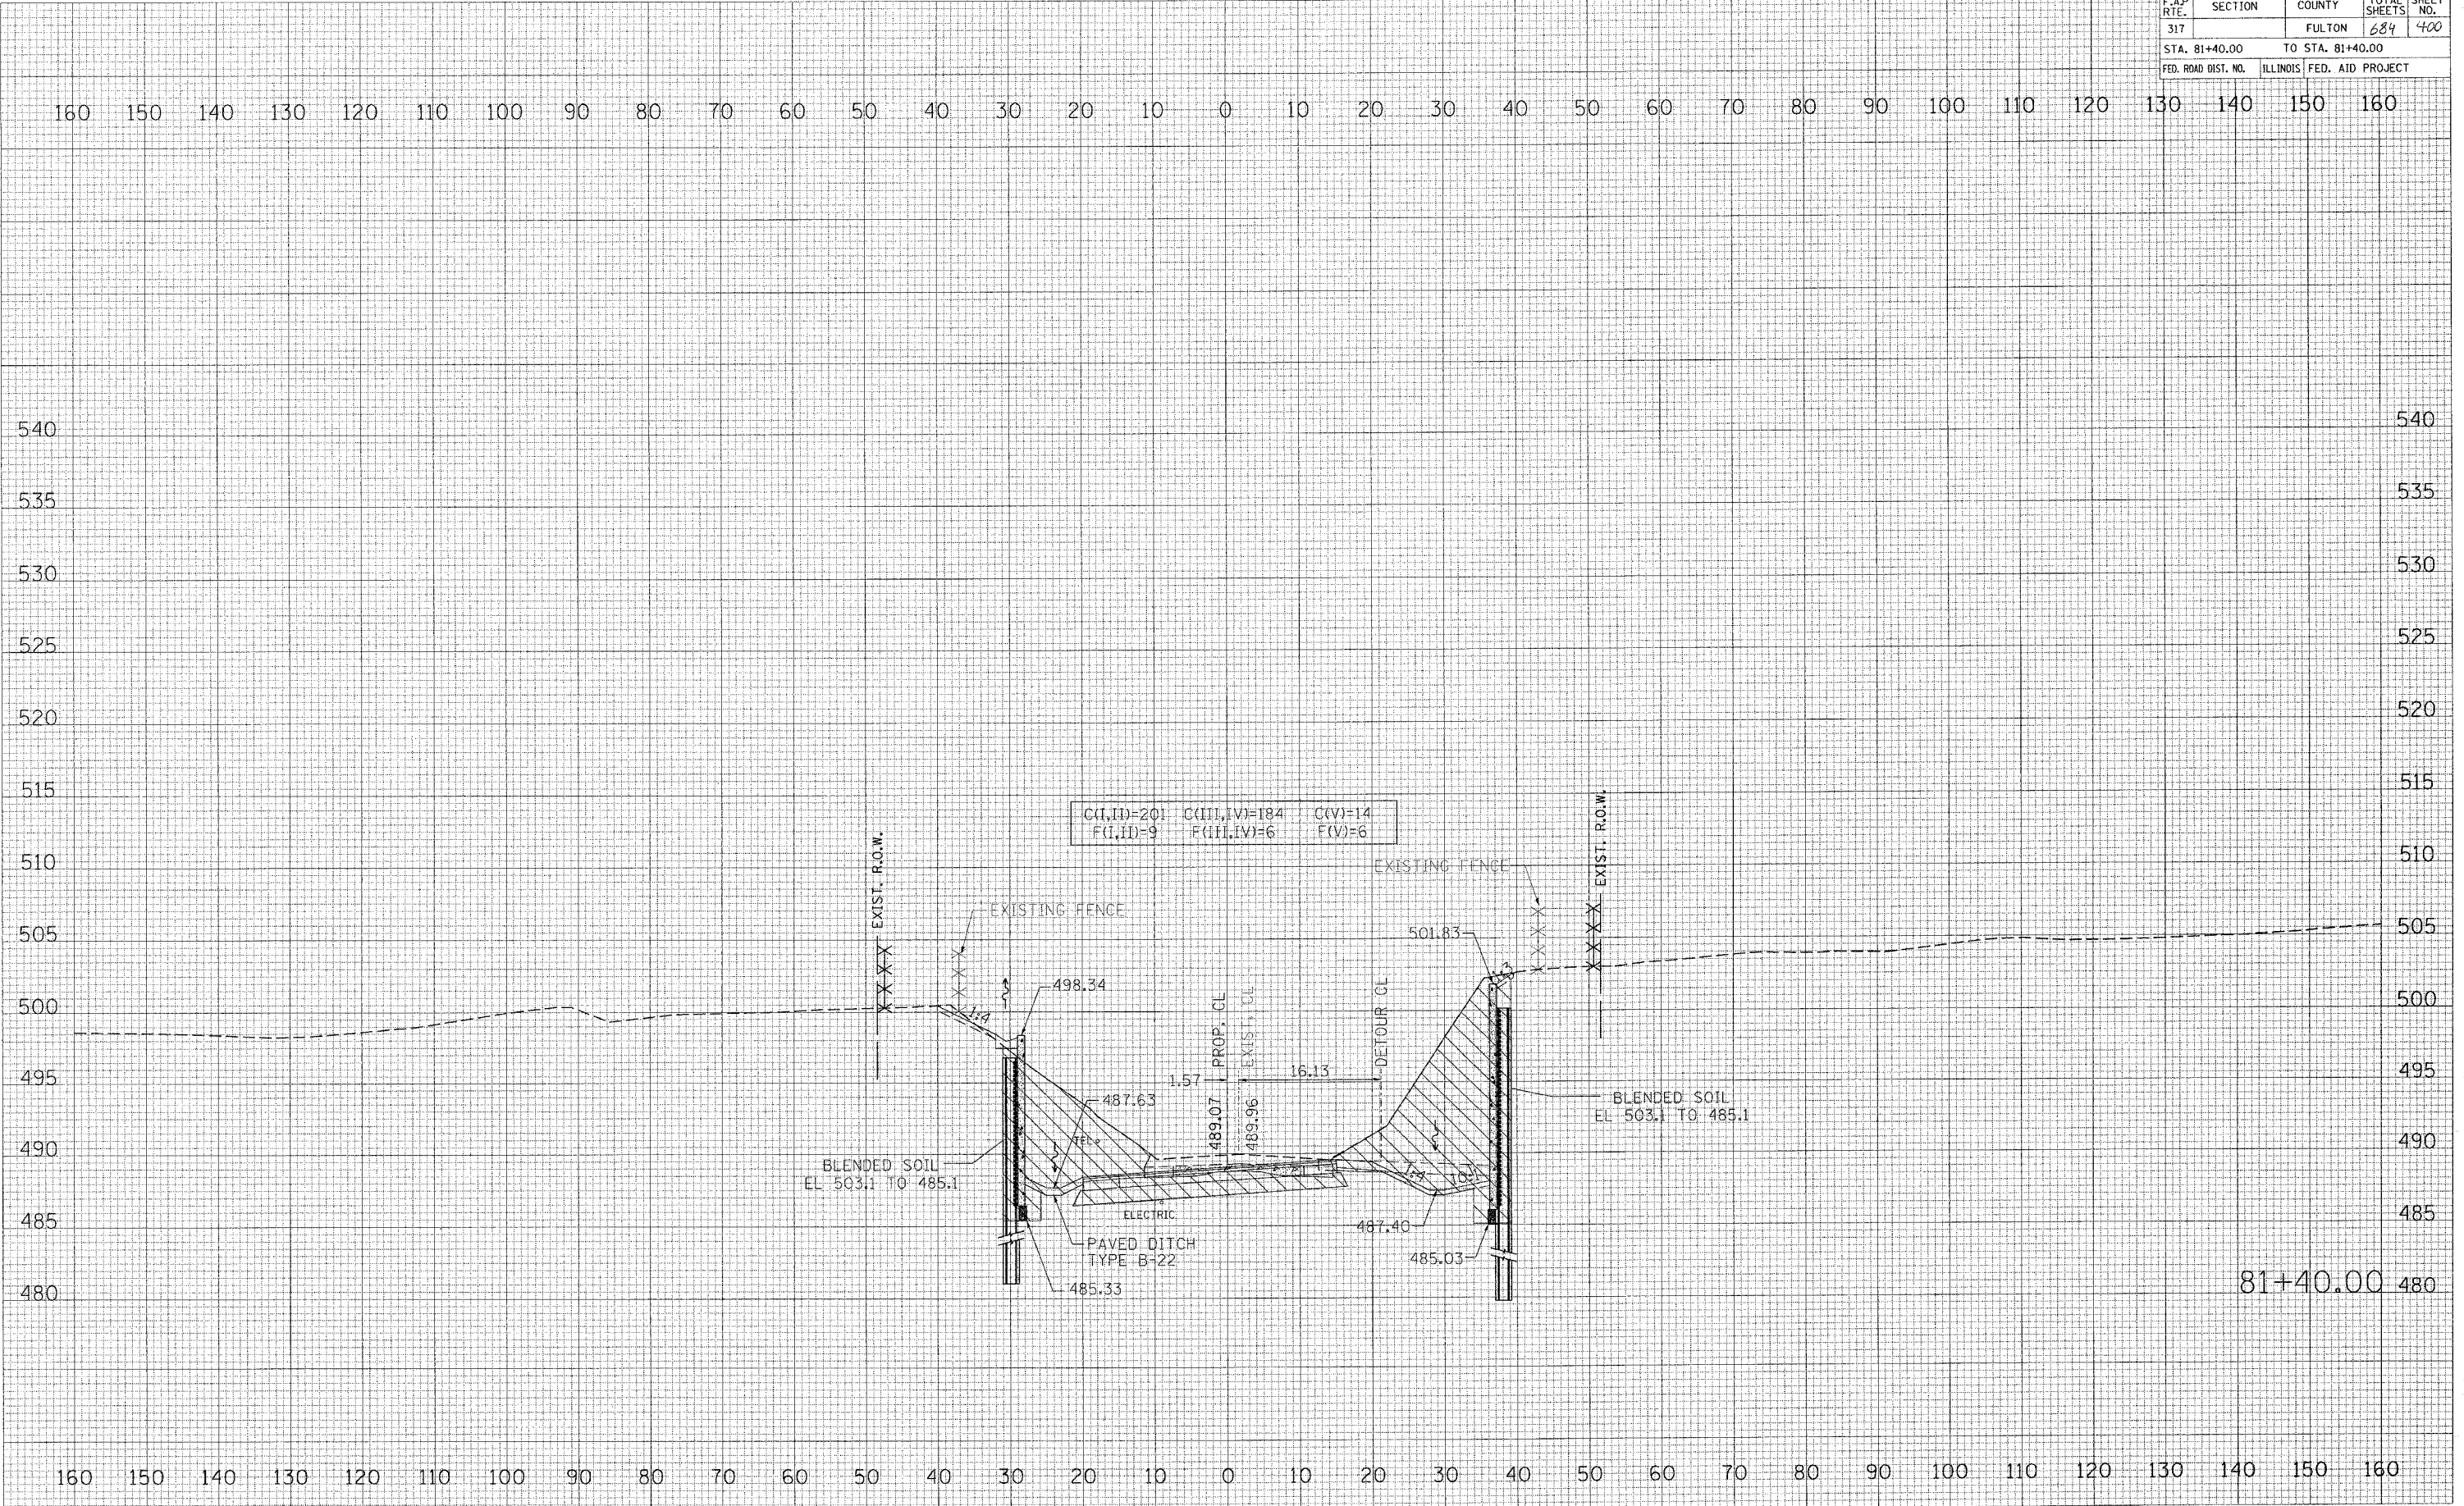

81+40.00