


F.A.P. RTE.	SECTION	COUNTY	TOTAL SHEETS	SHEET NO.
317		FULTON	684	407
STA. 82+10.00		TO STA. 82+10.00		
FED. ROAD DIST. NO.		ILLINOIS	FED. AID PROJECT	

FINAL SURVEY	BY	DATE
NOTE BOOK		
AREAS CHECKED		

ORIGINAL SURVEY	BY	DATE
PLOTTED		
AREAS CHECKED		

PLOT DATE = 4/6/2008
 FILE NAME = c:\projects\1124\1124.dwg
 PLOT SCALE = 10.00000 / IN.
 USER NAME = hggrend

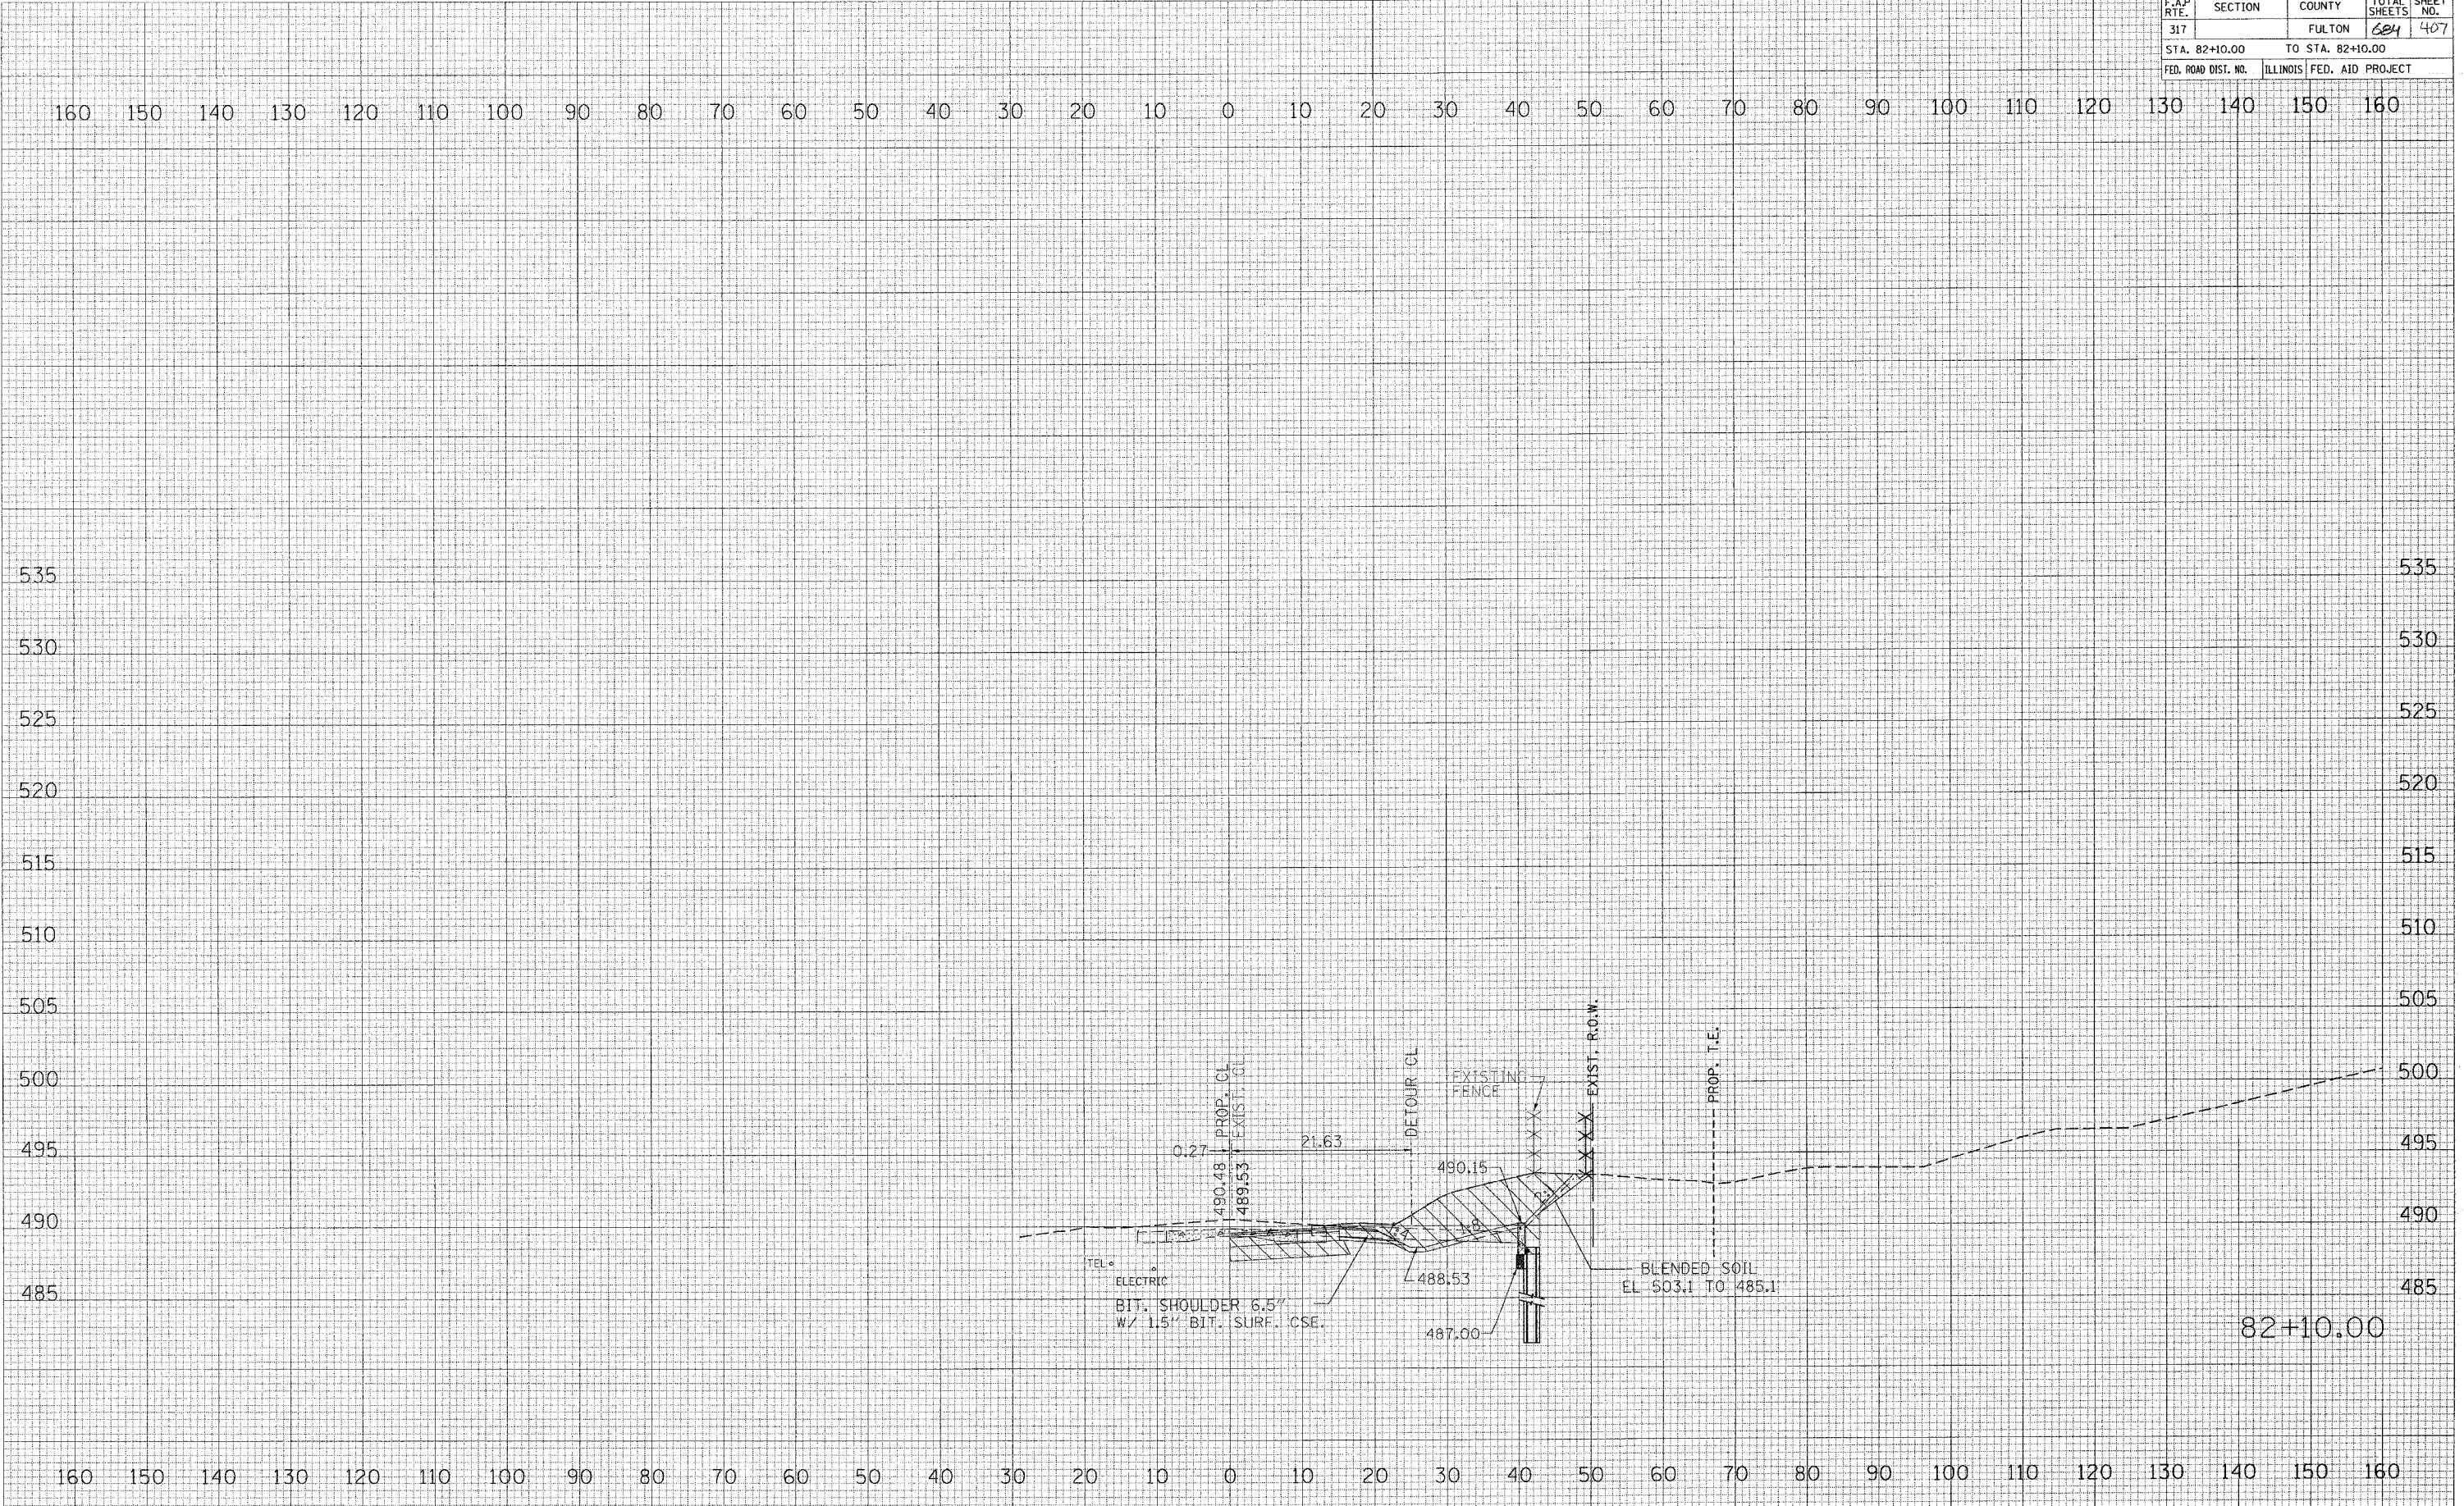

82+10.00