


F.A.P. RTE.	SECTION	COUNTY	TOTAL SHEETS	SHEET NO.
317		FULTON	684	412
STA. 83+25.00		TO STA. 83+25.00		
FED. ROAD DIST. NO.		ILLINOIS FED. AID PROJECT		

FINAL SURVEY	DATE
SURVEY	
NOTE BOOK	
AREAS CHECKED	
NO.	

ORIGINAL SURVEY	DATE
SURVEY	
NOTE BOOK	
AREAS CHECKED	
NO.	

PLOT DATE = 4/6/2008
 PLOT SCALE = 1"=40.00'
 USER NAME = hreganw

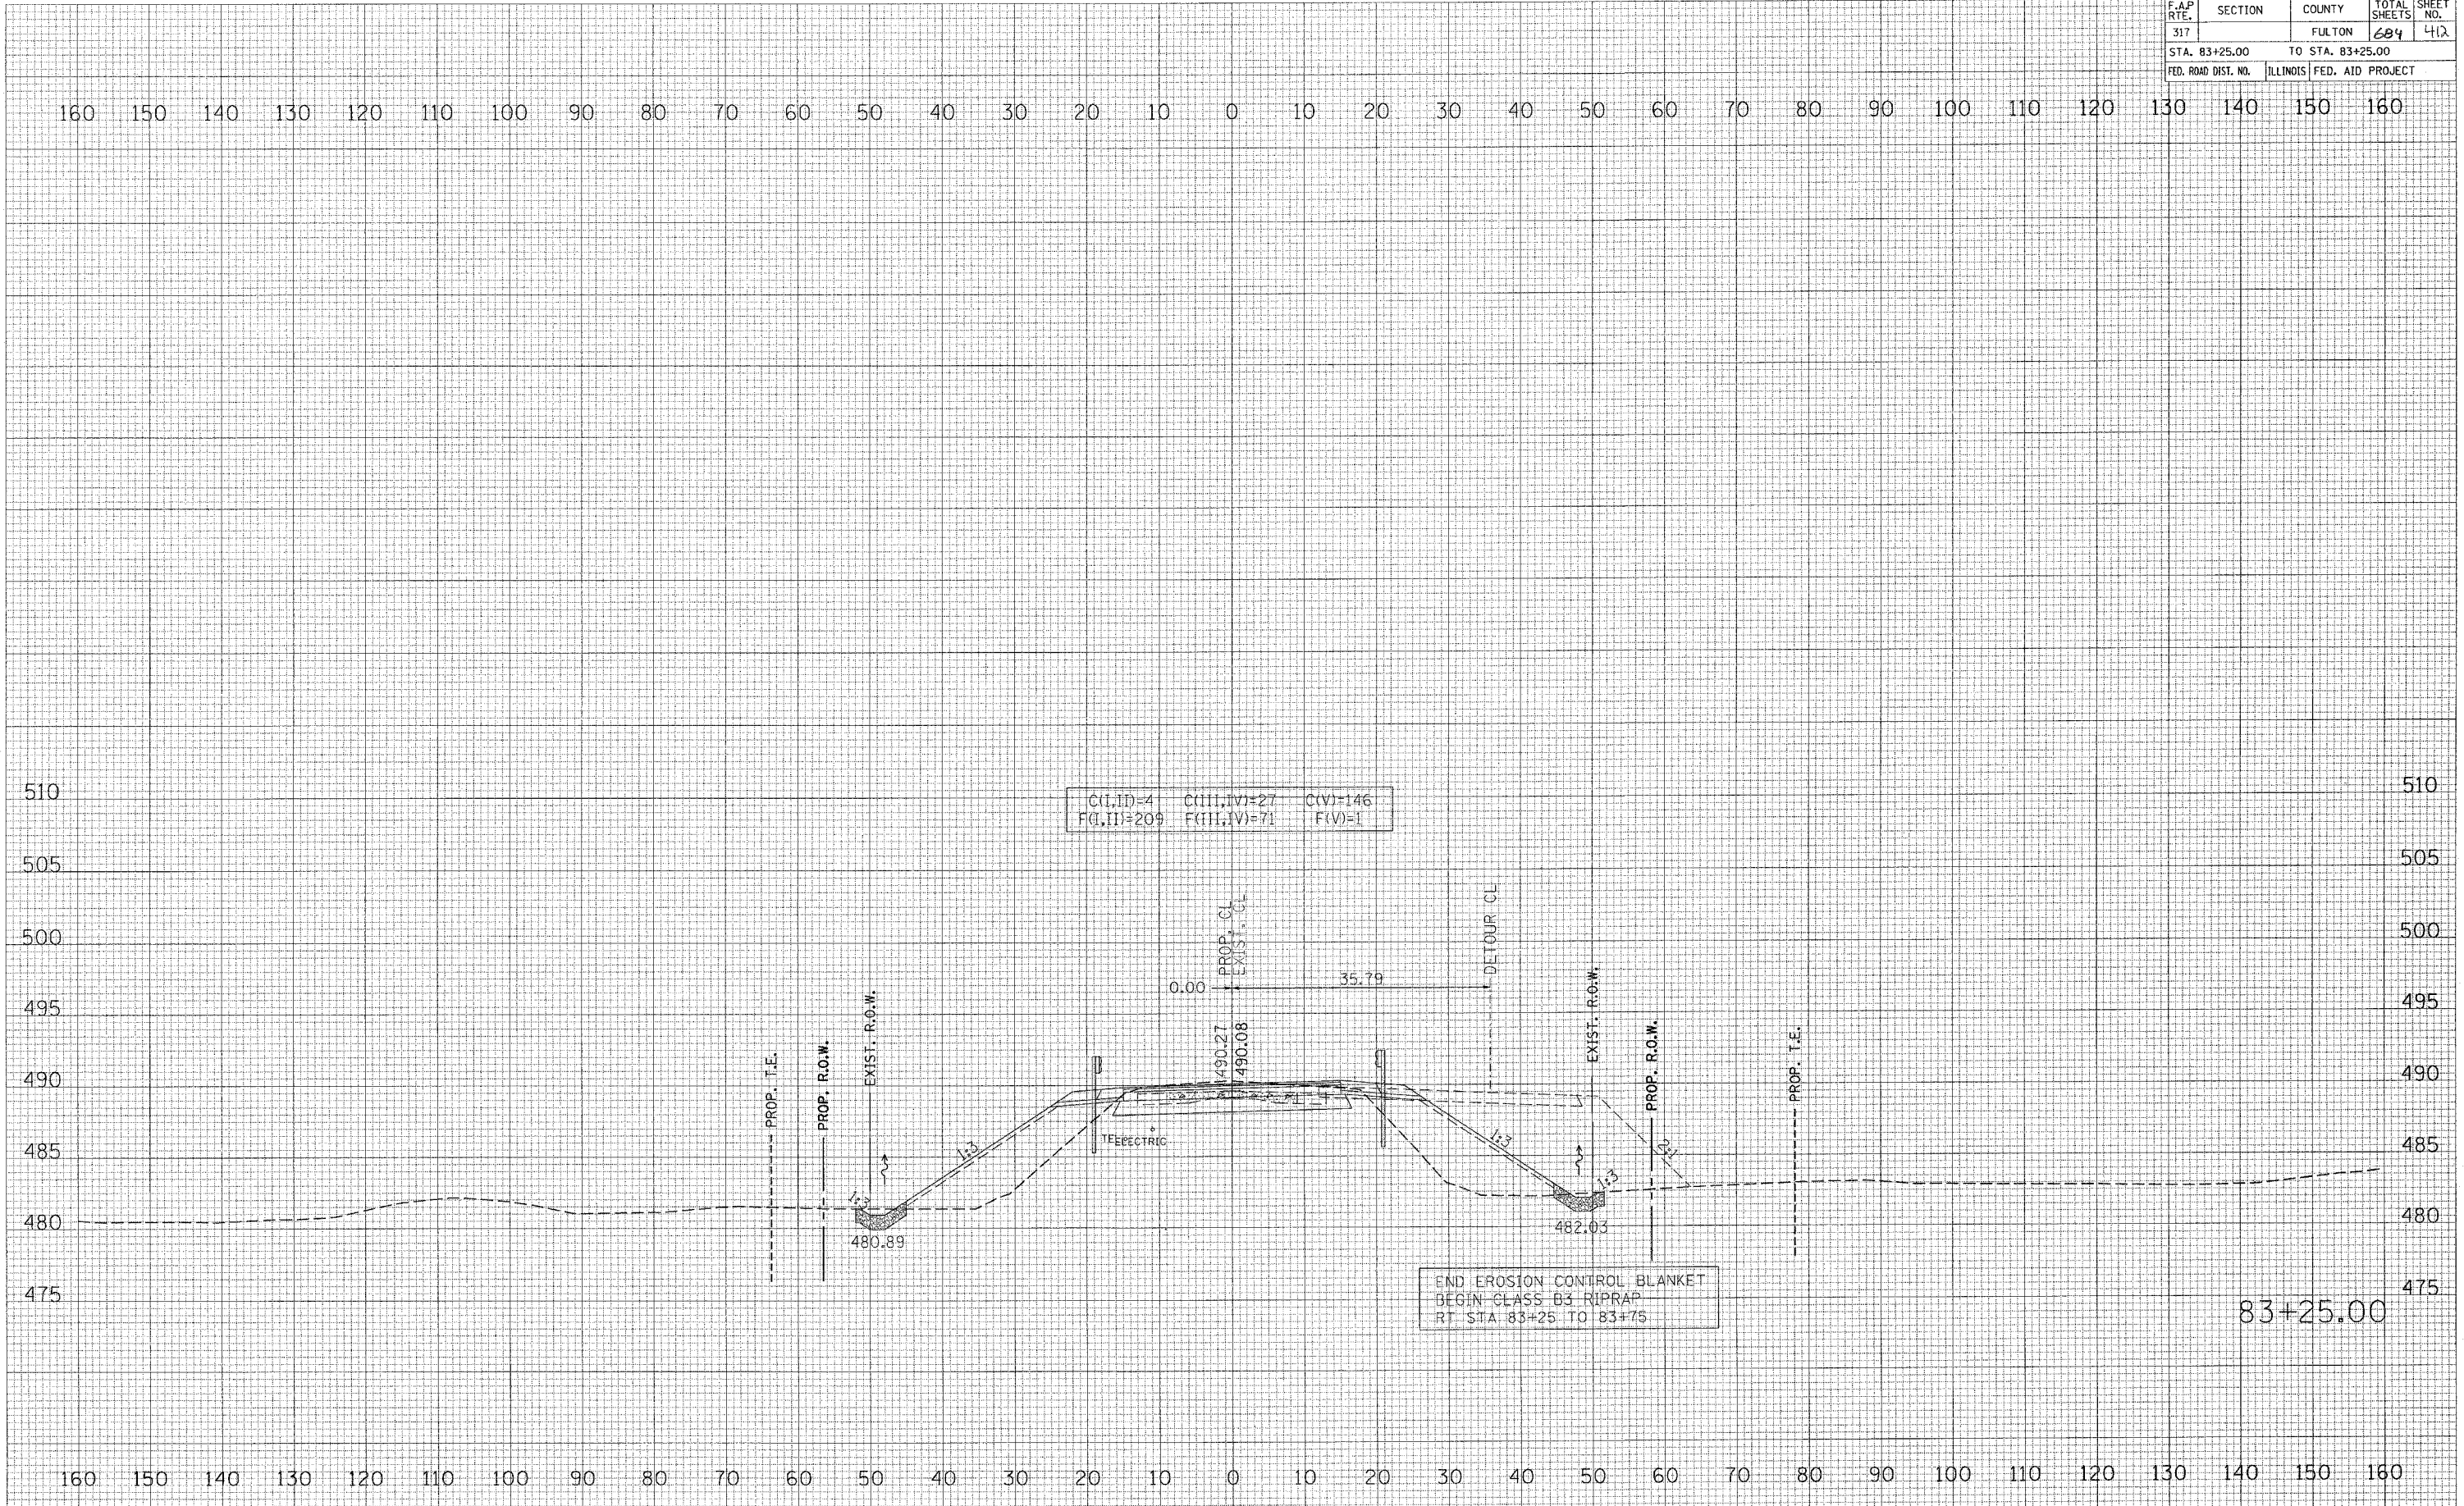

83+25.00