


F.A.P. RTE.	SECTION	COUNTY	TOTAL SHEETS	SHEET NO.
317		FULTON	684	440
STA. 100+50.00		TO STA. 100+50.00		
FED. ROAD DIST. NO.		ILLINOIS FED. AID PROJECT		

DATE	BY
NO.	
AREAS CHECKED	
AREAS	
NOTE BOOK	
SURVEY	
FINAL	

DATE	BY
NO.	
AREAS CHECKED	
AREAS	
NOTE BOOK	
SURVEY	
ORIGINAL	

PLOT DATE = 4/16/2005
 FILE NAME = \1\1024\1024.dwg
 PLOT SCALE = 1/8" = 100'-0"
 USER NAME = hggrend

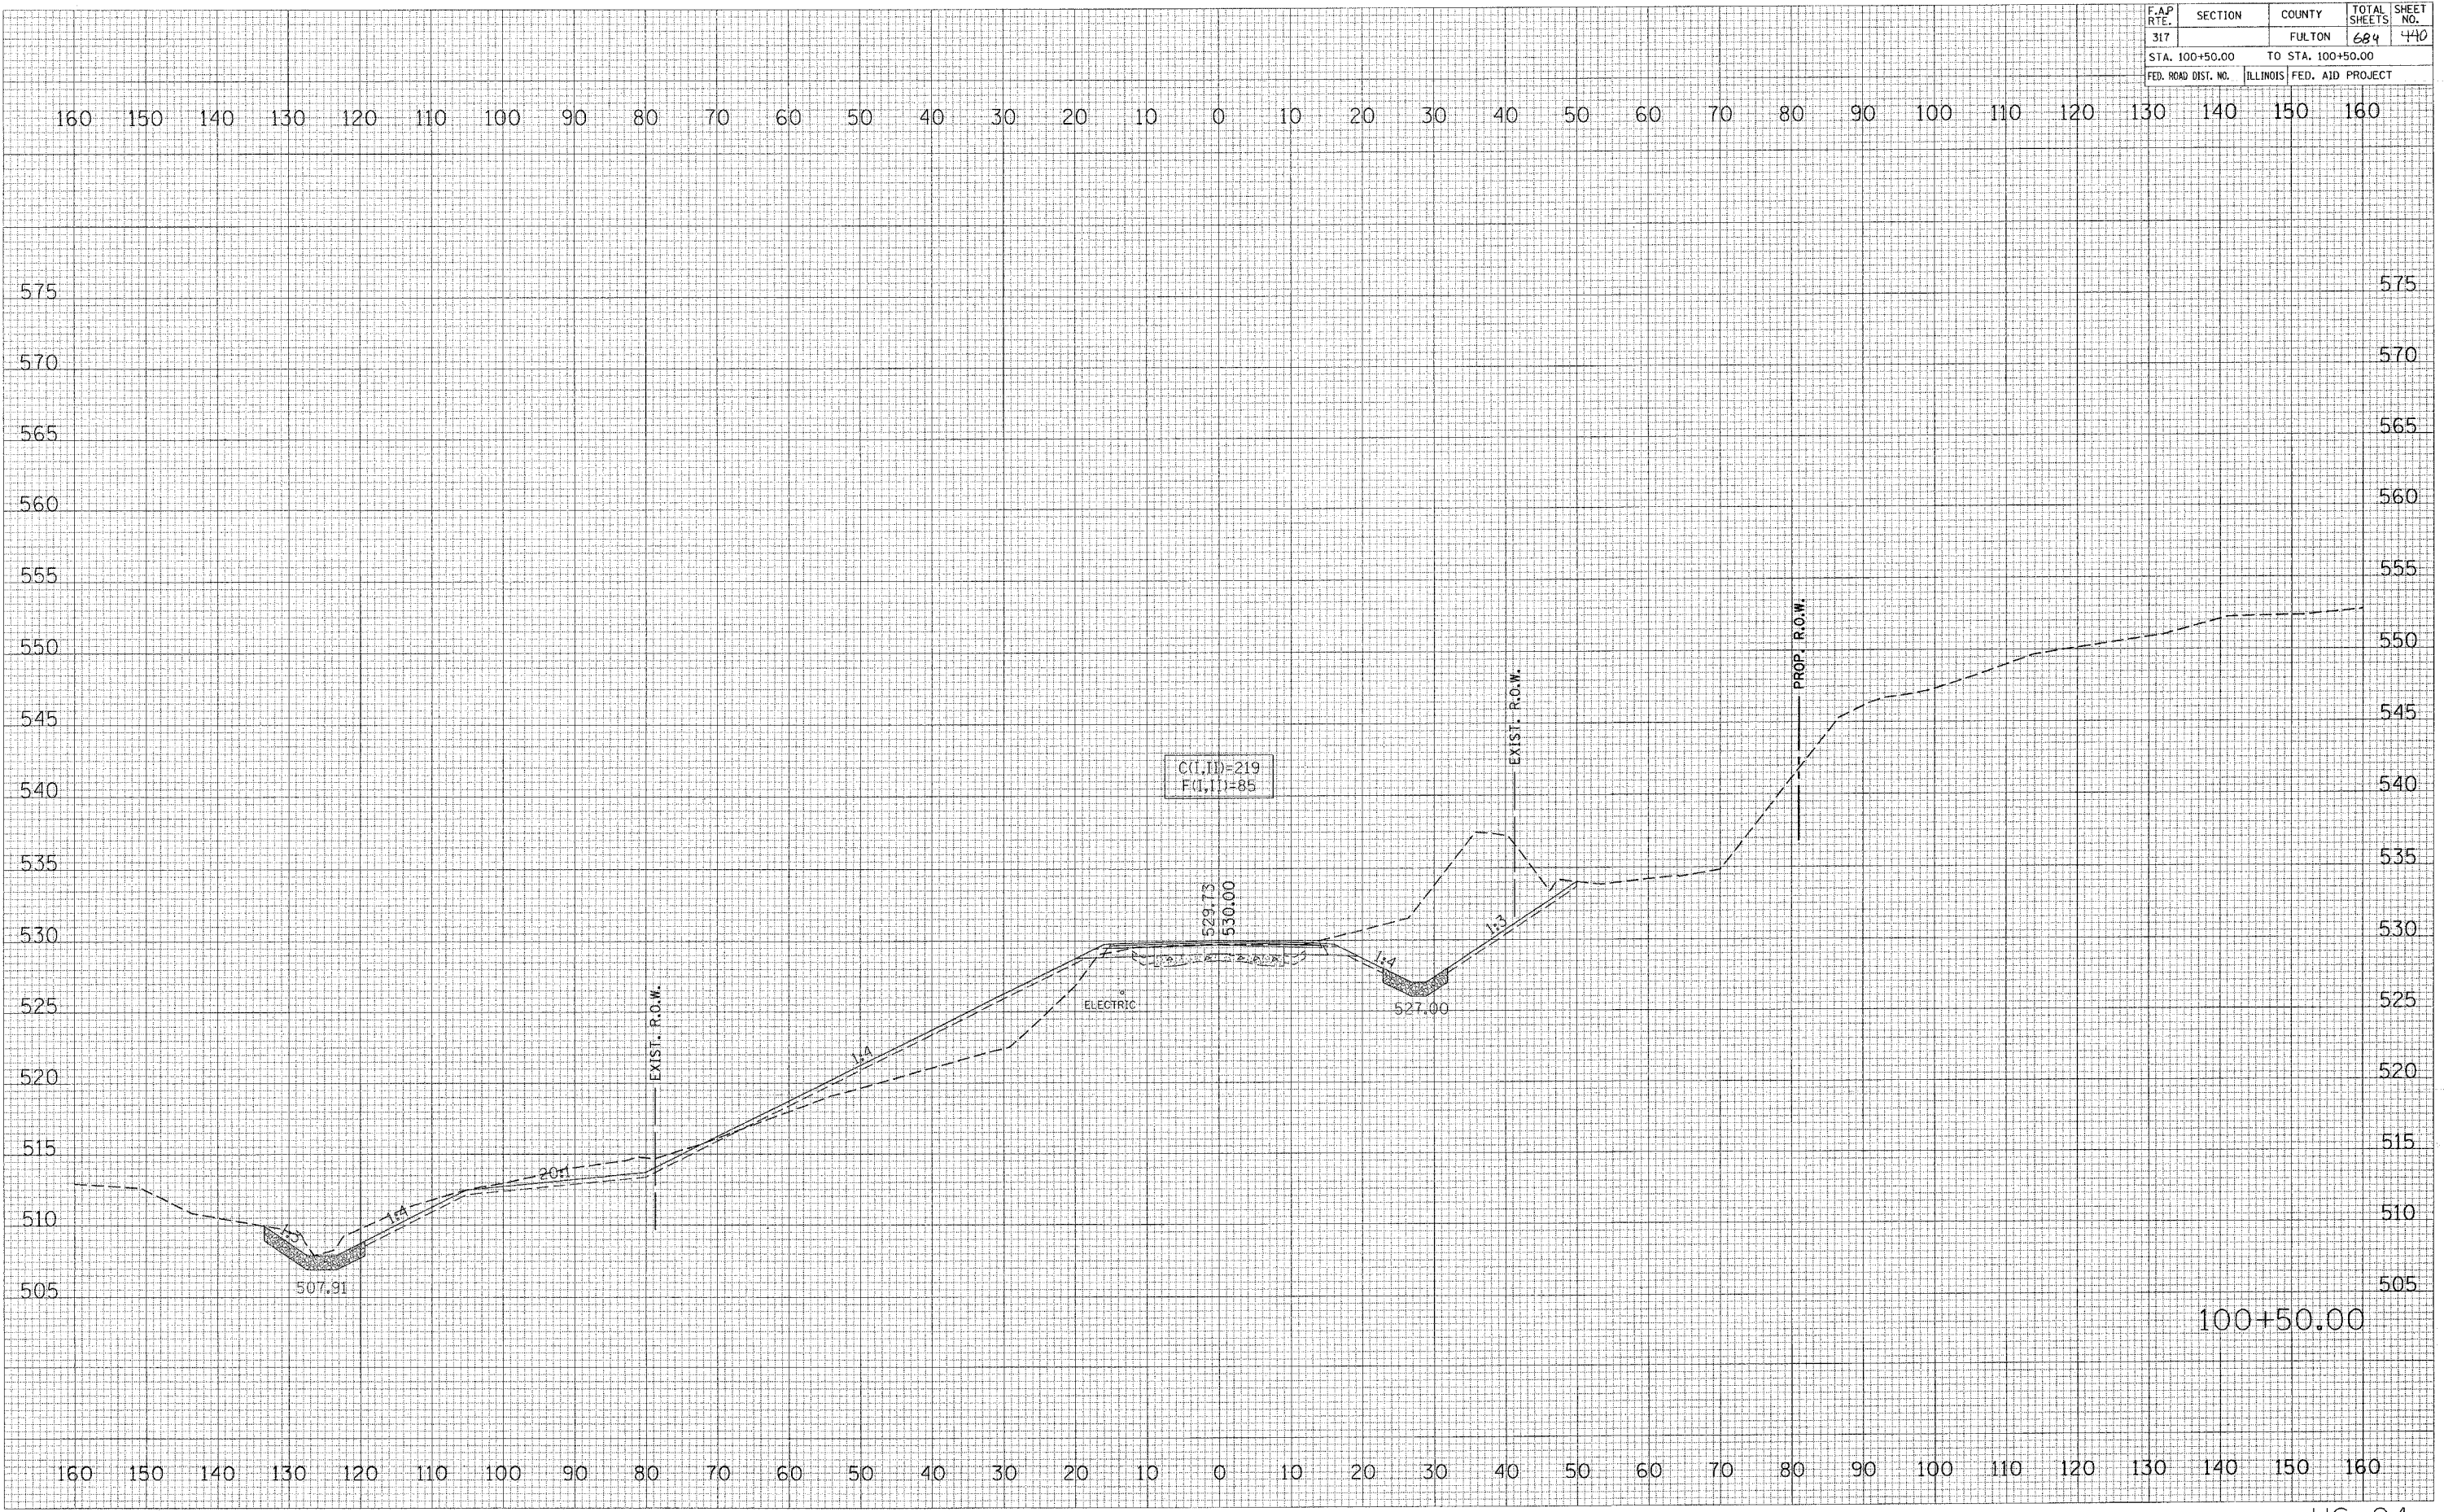

100+50.00